


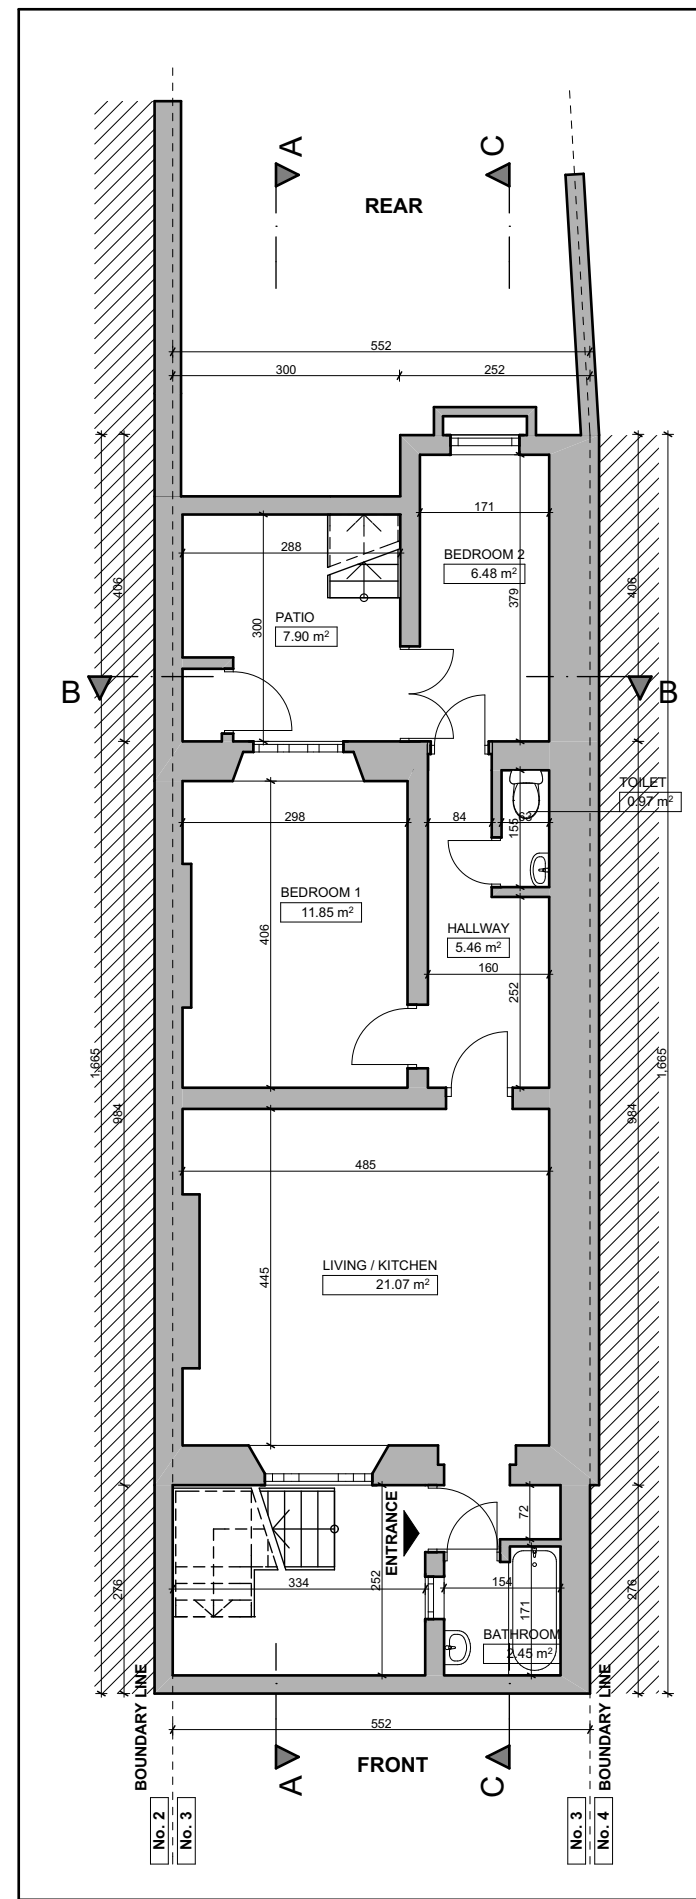


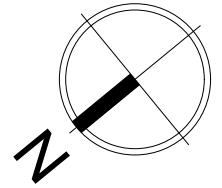

LOWER GROUND FLOOR PLAN - EXISTING

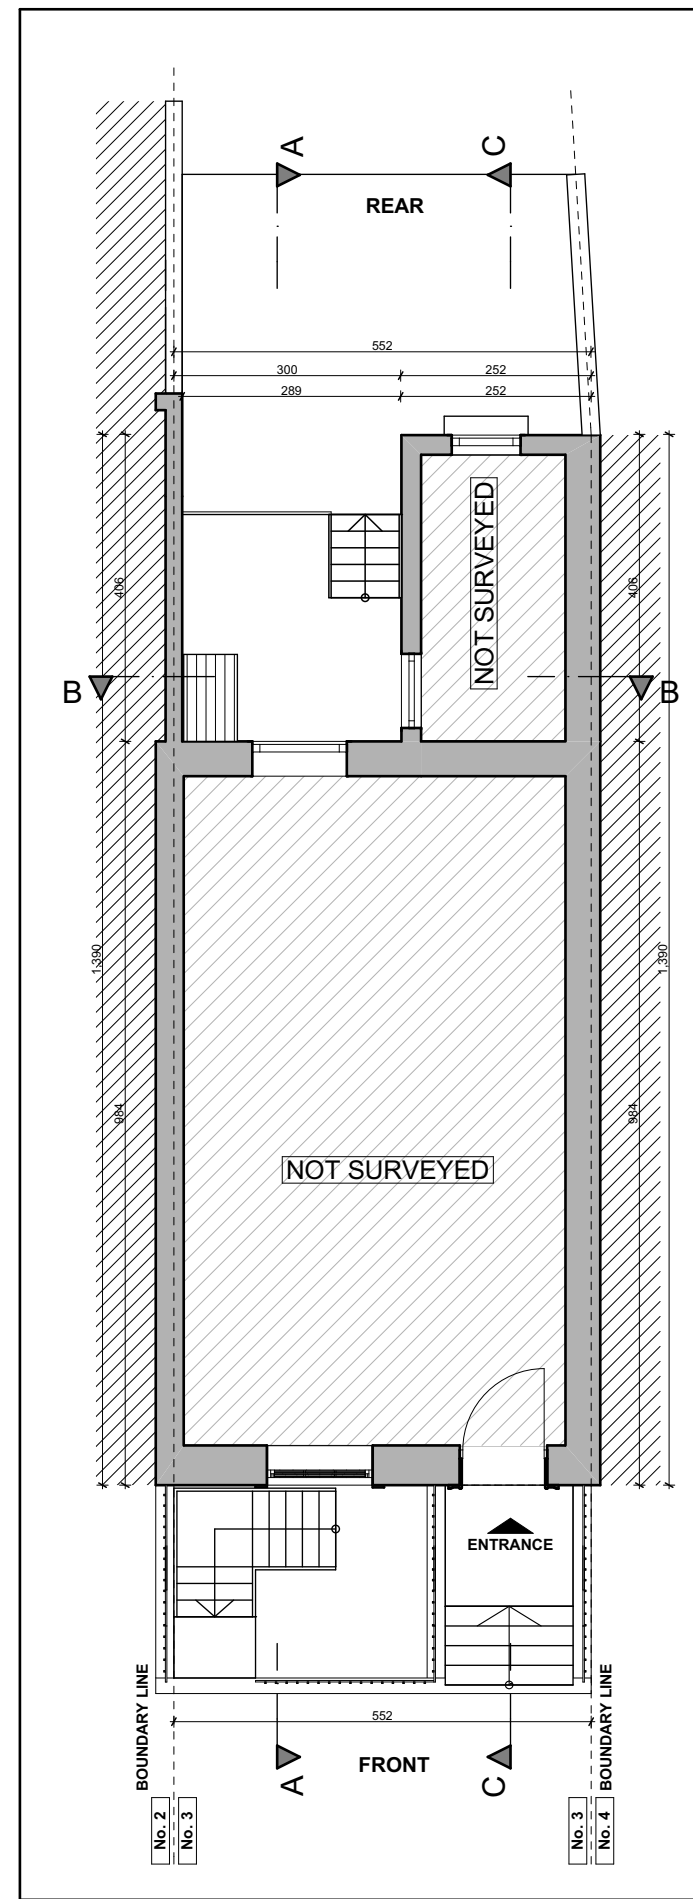

GROUND FLOOR PLAN - EXISTING

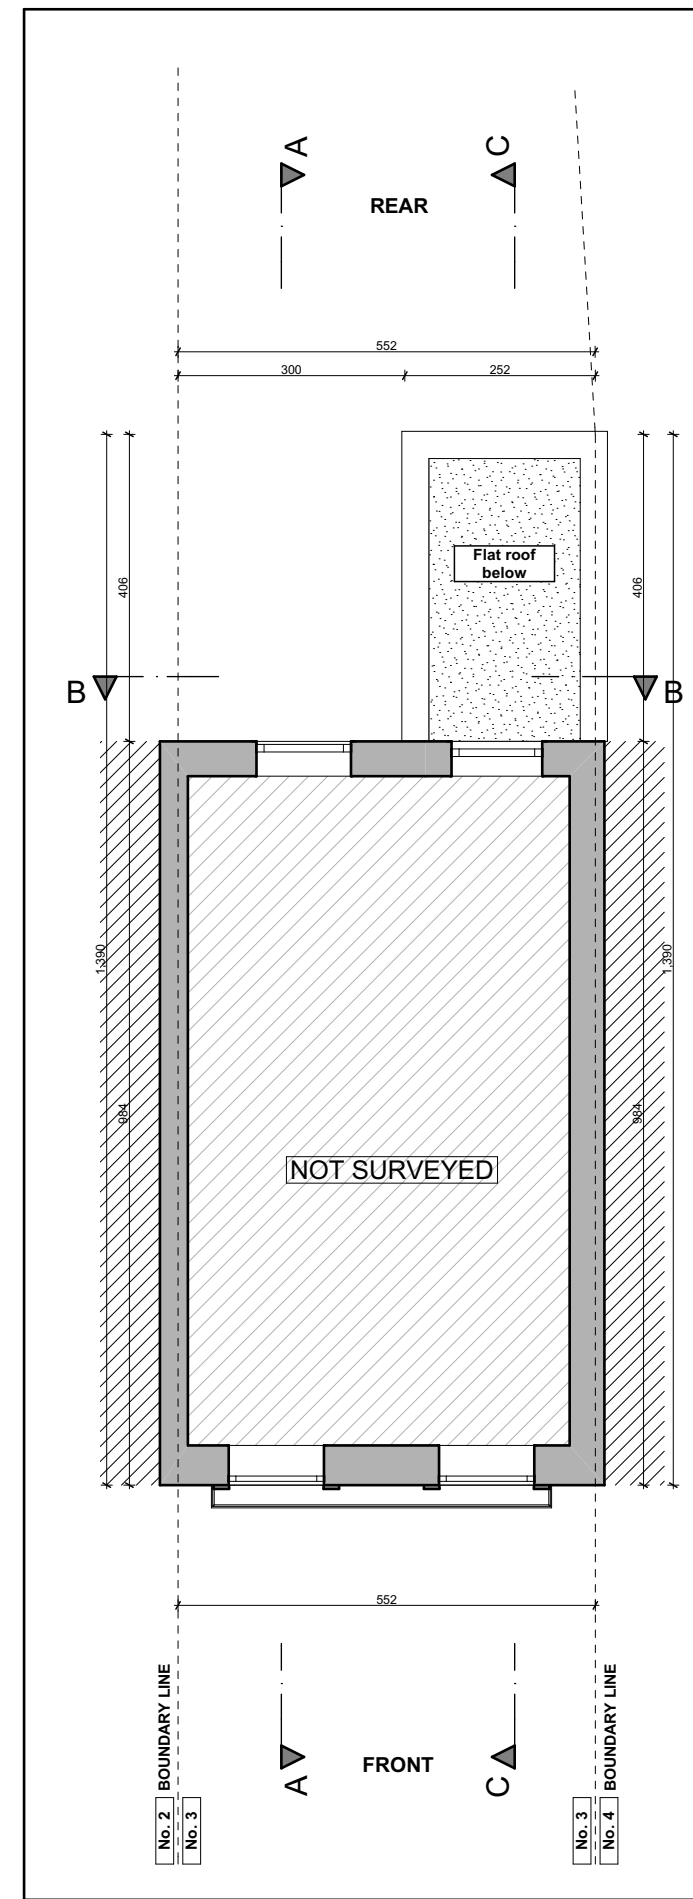

FIRST FLOOR PLAN - EXISTING



| REVISION HISTORY | CODE | DATE |
|------------------|------|------|
|------------------|------|------|

**build LONDON**  
ARCHITECTURE

36-38 OLD DEVONSHIRE ROAD, BALHAM,  
LONDON SW12 9RB

m: 020 86733380 e: architecture@buildlondon.com www.buildlondon.com

Client  
**MARTIN GRIFFITHS**

Job Title  
**RECONFIGURATION OF A  
LOWER GROUND FLAT**

3A HURDWICK PLACE, LONDON, NW1 2JE,

Drawing Title  
**FLOORS PLANS EXISTING**

|          |            |            |            |
|----------|------------|------------|------------|
| Drawn by | Date       | Checked by | Date       |
| PL       | 07.02.2017 | MT         | 07.02.2017 |

|          |                |
|----------|----------------|
| Scale    | Drawing Status |
| 1:100@A3 | PLANNING       |

|                |          |
|----------------|----------|
| Drawing number | Revision |
| 16130_PLN_02   | 0        |