


NORTH ELEVATION - PROPOSED

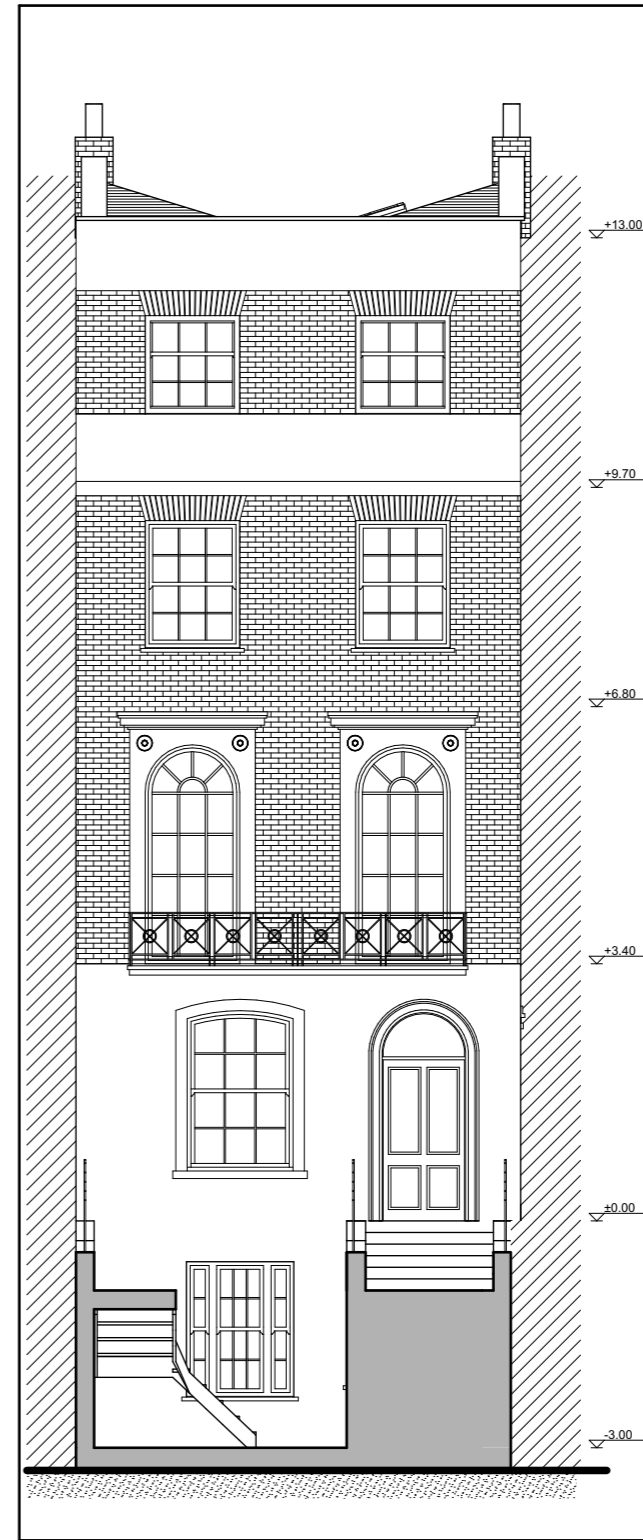

WEST ELEVATION - PROPOSED



REVISION HISTORY	CODE	DATE

**build LONDON**  
ARCHITECTURE

36-38 OLD DEVONSHIRE ROAD, BALHAM,  
LONDON SW12 9RB

m: 020 86733380 e: architecture@buildlondon.com www.buildlondon.com

Client  
**MARTIN GRIFFITHS**

Job Title  
**RECONFIGURATION OF A  
LOWER GROUND FLAT**

3A HURDWICK PLACE, LONDON, NW1 2JE,

Drawing Title  
**NORTH AND WEST ELEVATIONS  
PROPOSED**

Drawn by	Date	Checked by	Date
PL	07.02.2017	MT	07.02.2017

Scale	Drawing Status
1:100@A3	PLANNING

Drawing number	Revision
16130_PLN_12	0