

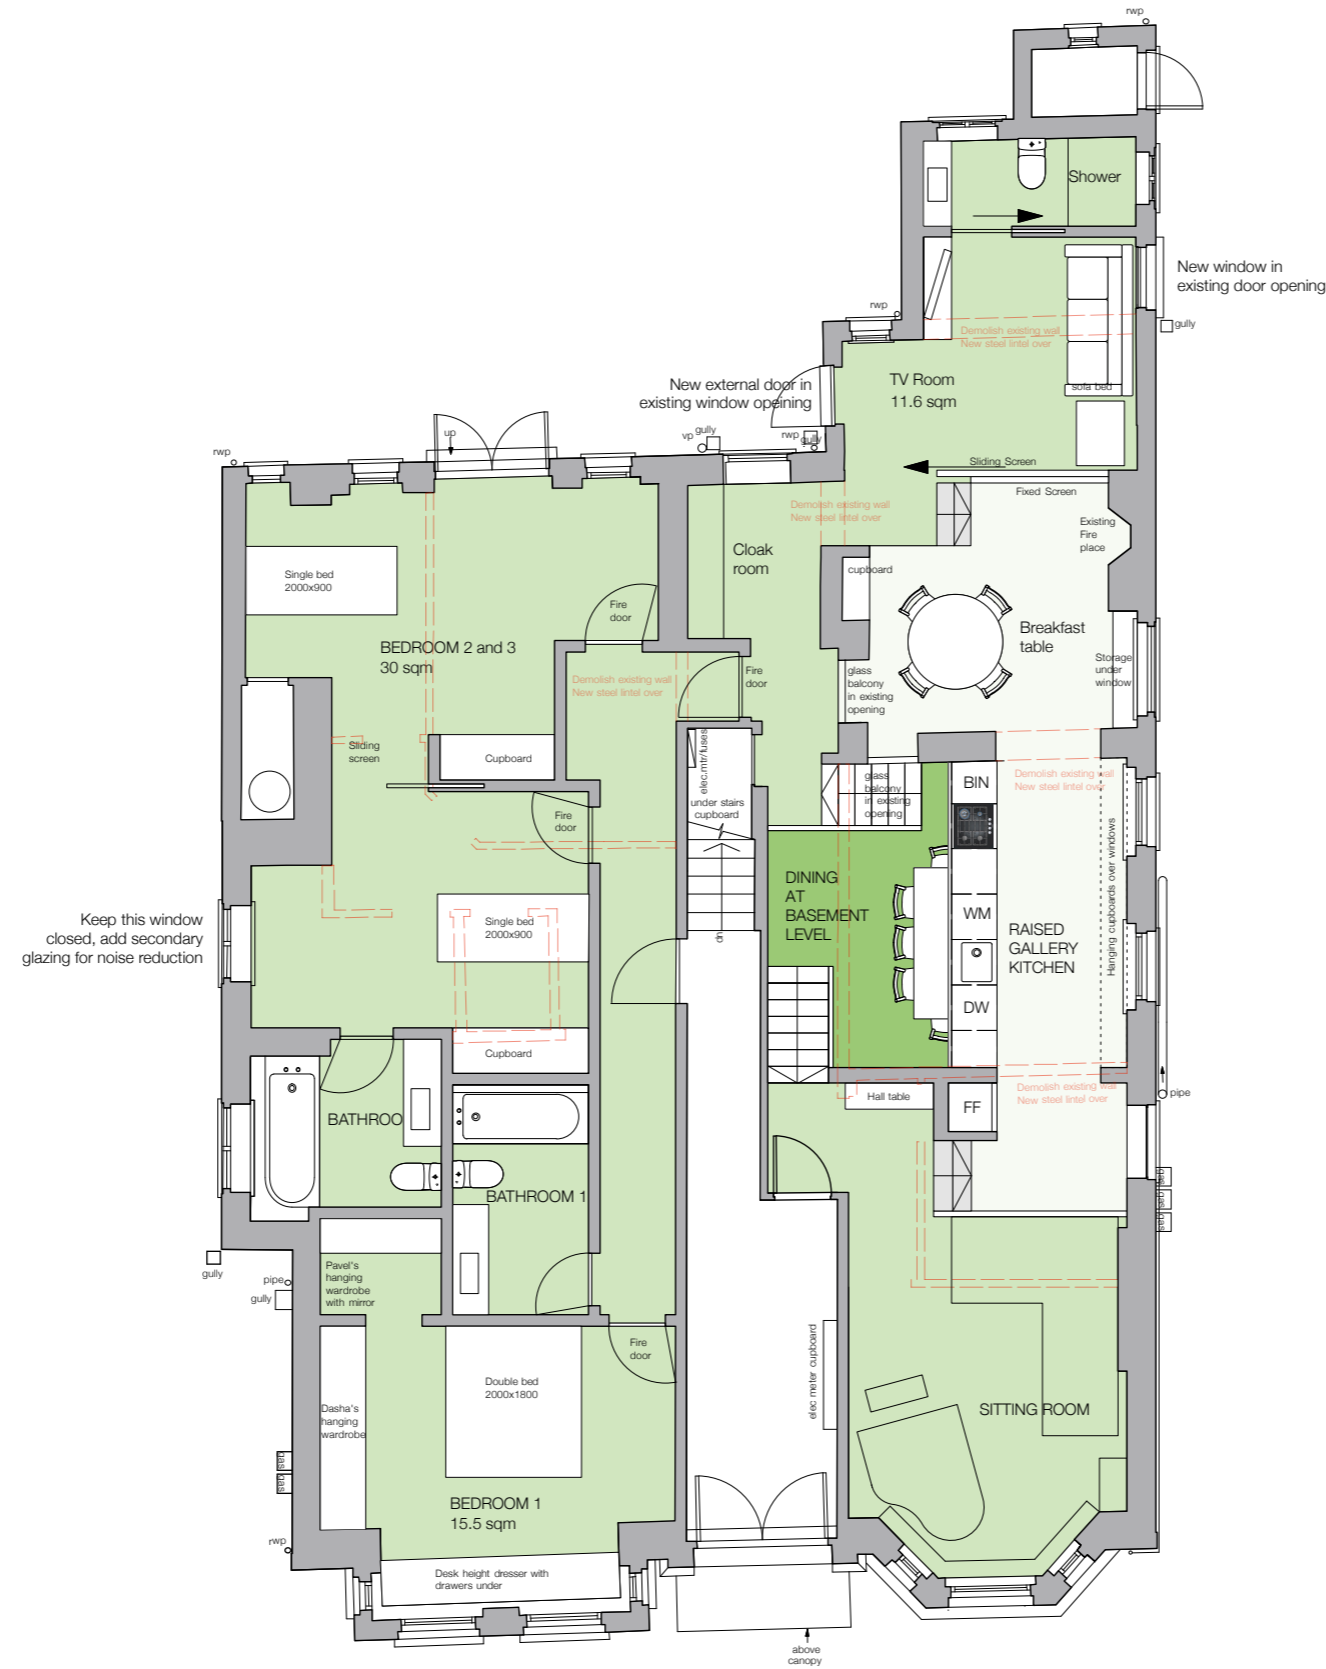


GROUND FLOOR
AS PROPOSED
1:100 AT A3

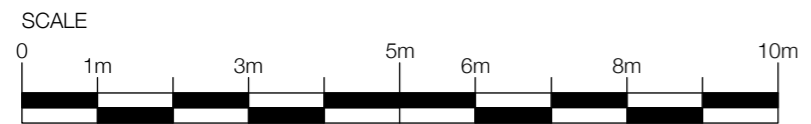

BASEMENT LEVEL
AS PROPOSED
1:100 AT A3

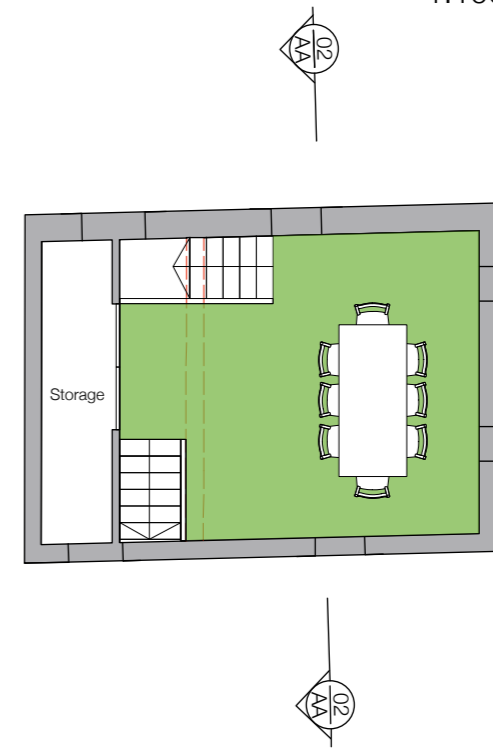

PLANNING

Status

GREENCROFT GARDENS

Mowbray Crawshaw Architects LLP

Studio 113, Curtain House, 134-146 Curtain Rd, London, EC2A 3AR
tel: +44 (0)20 7033 9484

Title



GROUND AND BASEMENT LEVEL
AS PROPOSED

Drawing Number

095 SKD 01

Drawn	Checked	Scale	Date	Revision
AC		1:50 @ A1 1:100 @ A3		

SECTION AA
AS PROPOSED
1:100 AT A3

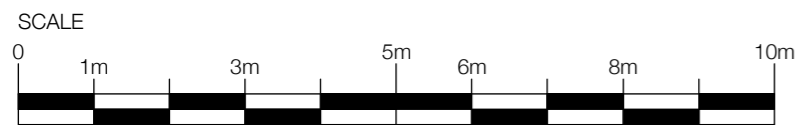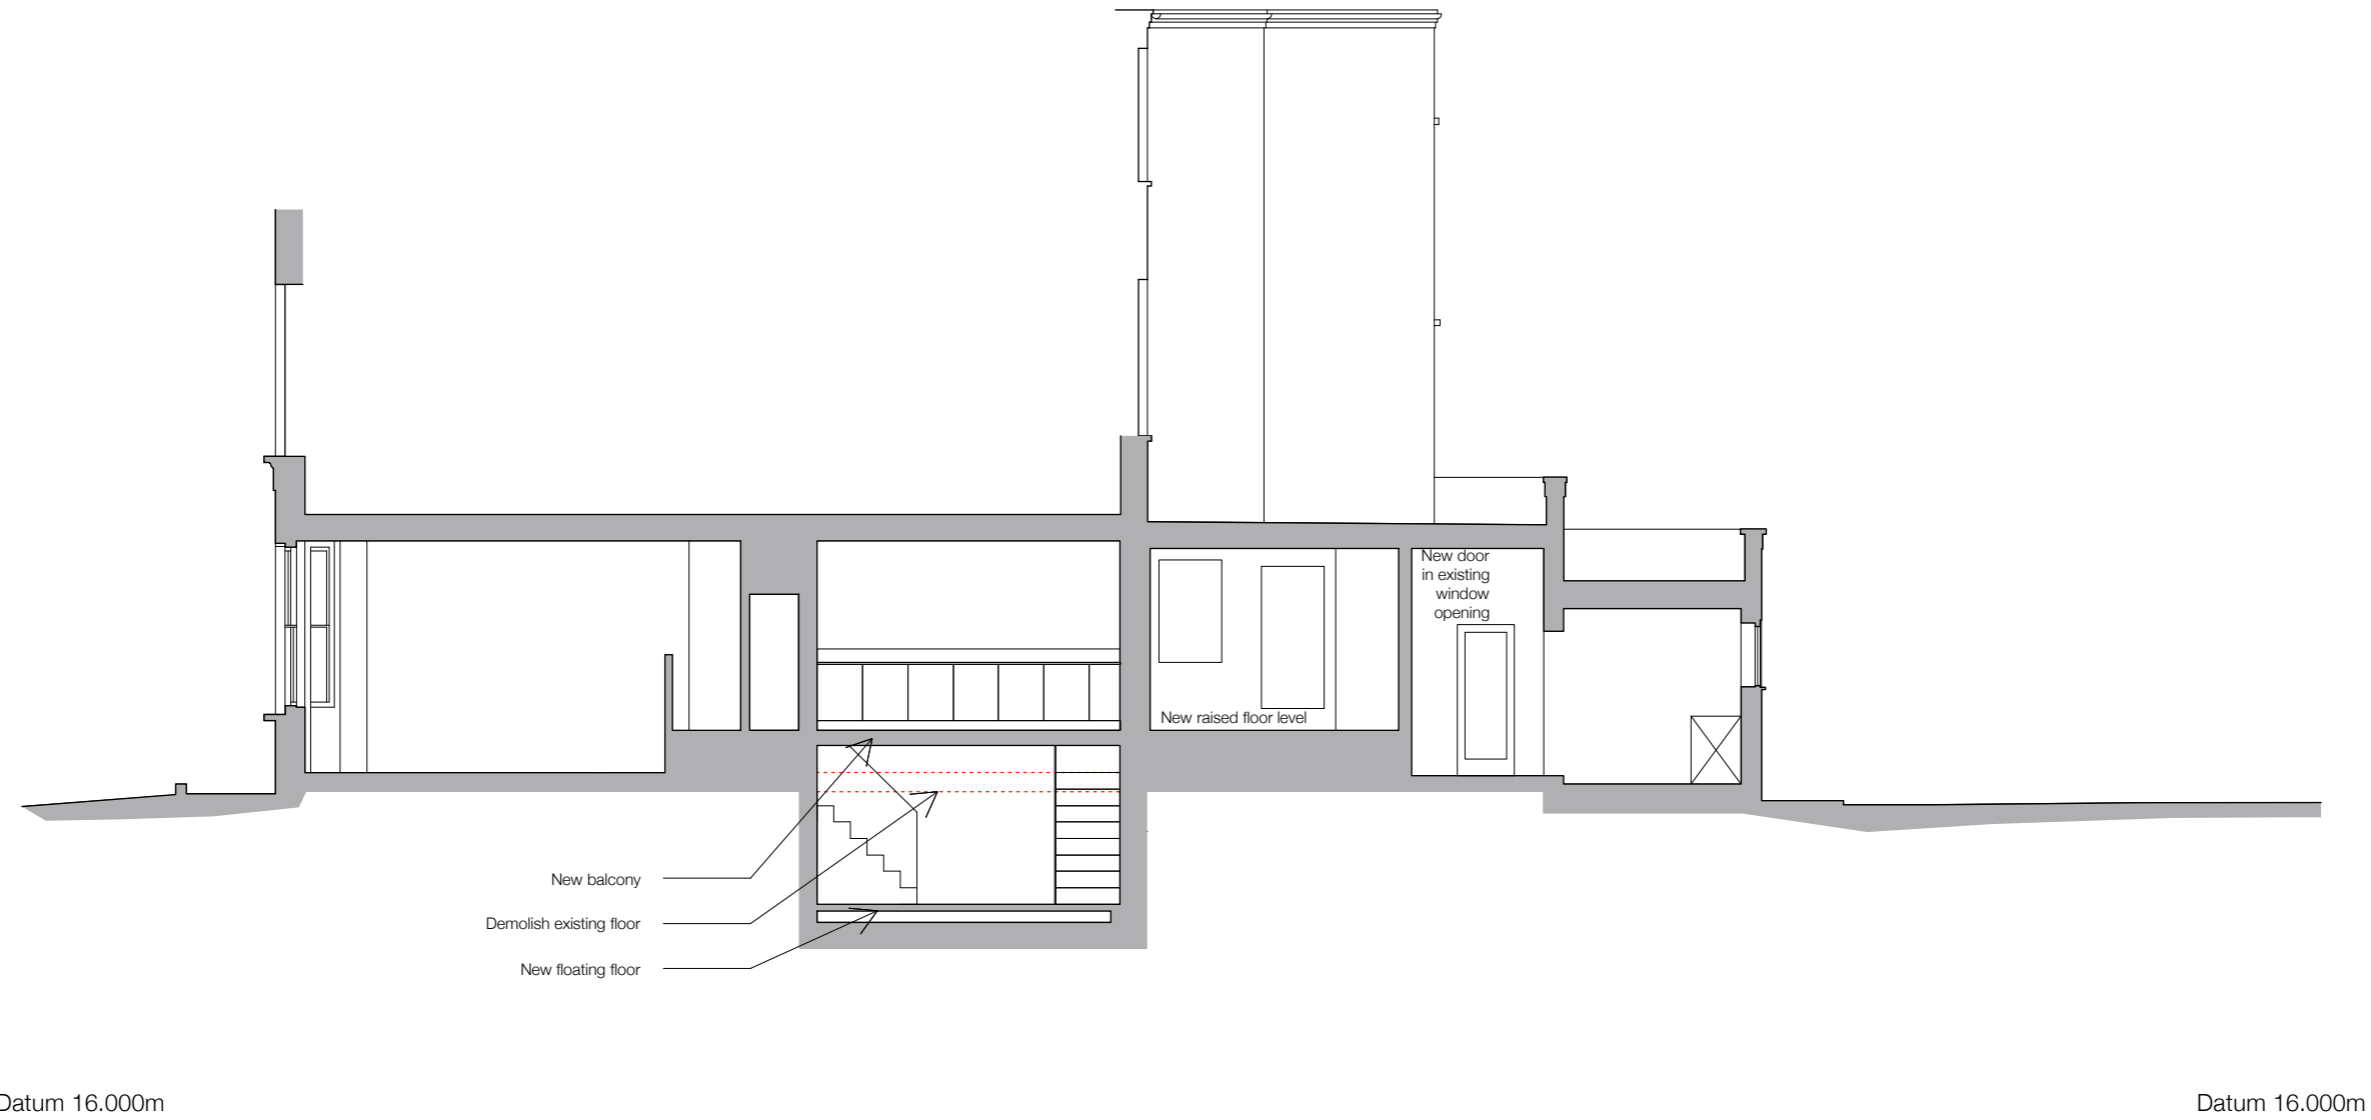

PLANNING

Status

GREENCROFT GARDENS

Mowbray Crawshaw Architects LLP

Studio 113, Curtain House, 134-148 Curtain Rd, London, EC2A 3AR
tel: +44 (0)20 7033 3484


Title
SECTION AA
AS PROPOSED

Drawing Number


095 SKD 02

Drawn	Checked	Scale	Date	Revision
AC		1:50 @ A1 1:100 @ A3		


EAST ELEVATION
AS PROPOSED
1:100 AT A3

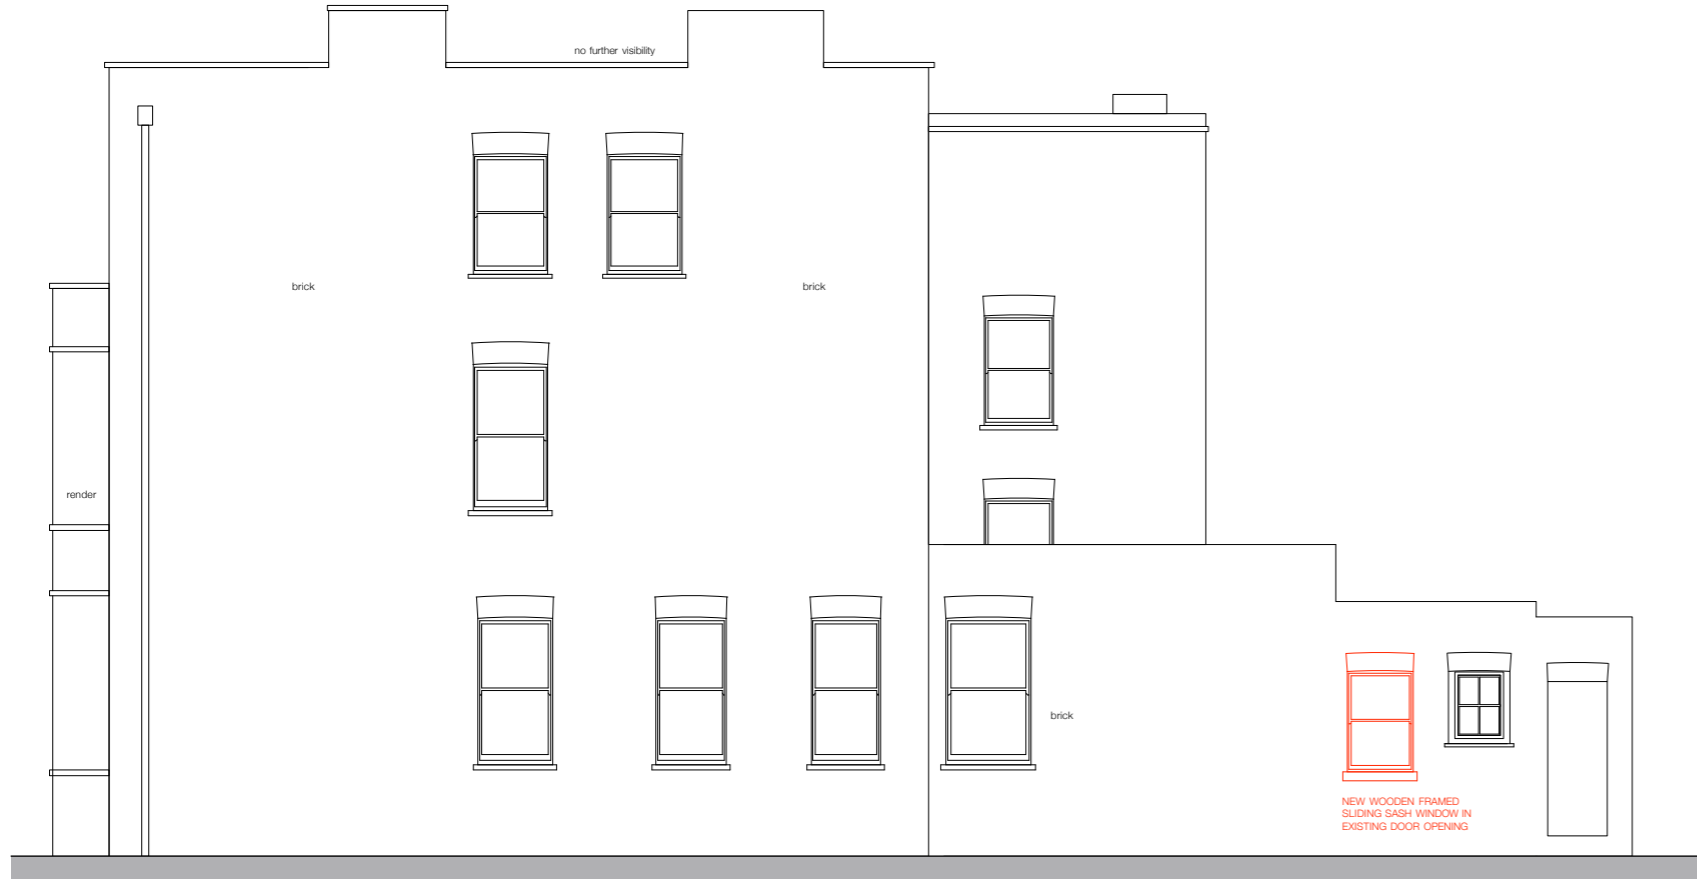


GARDEN ELEVATION
AS PROPOSED
1:100 AT A3

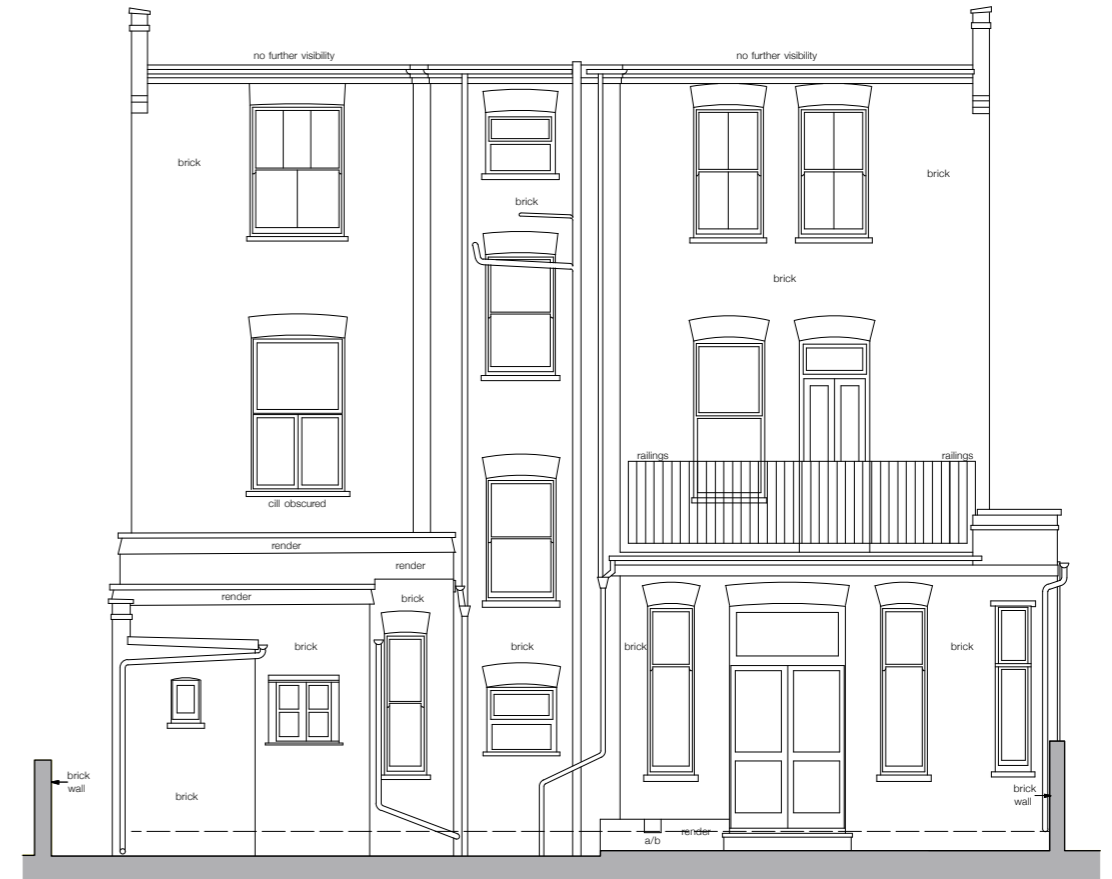

WEST ELEVATION
AS PROPOSED
1:100 AT A3

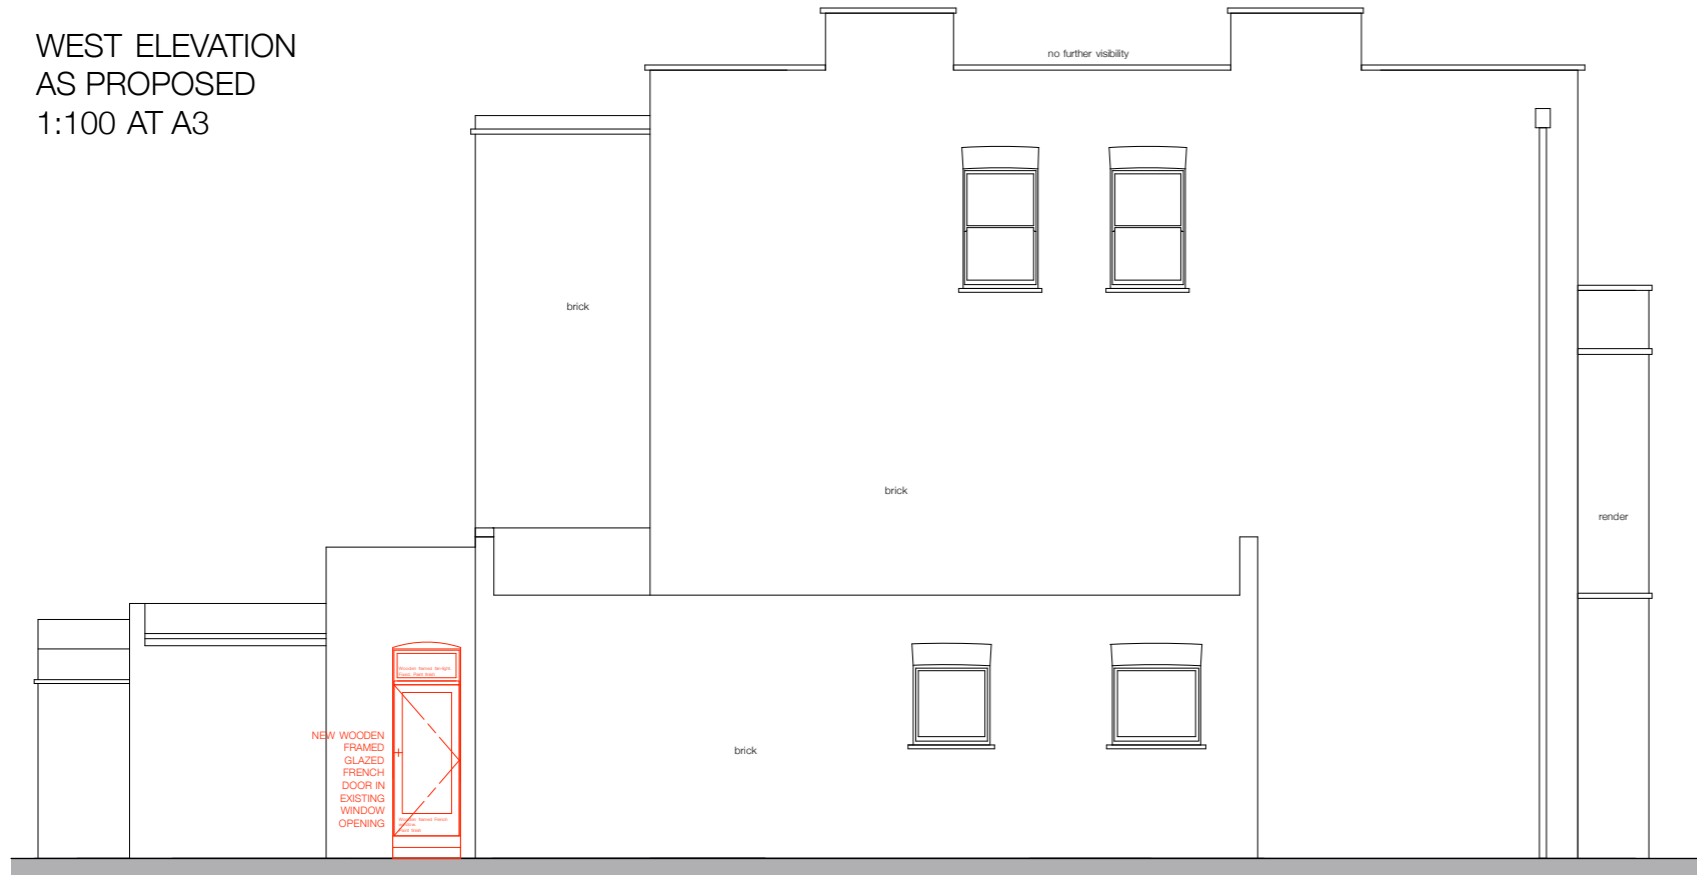

Datum 16.000m

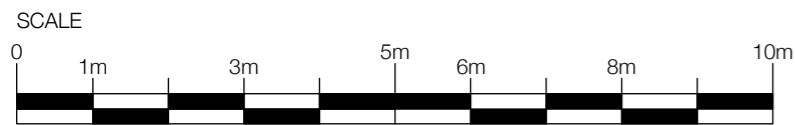

PLANNING

Status

GREENCROFT GARDENS

Mowbray Crawshaw Architects LLP

Studio 113, Curtain House, 134-148 Curtain Rd., London, EC2A 3AR
Tel: +44 (0)20 7033 3484

Title

EAST, WEST AND GARDEN ELEVATIONS
AS PROPOSED

Drawing Number

095 SKD 03

Drawn	Checked	Scale	Date	Revision
AC		1:50 @ A1 1:100 @ A3		