

 


GROUND FLOOR
AS EXISTING
1:100 AT A3

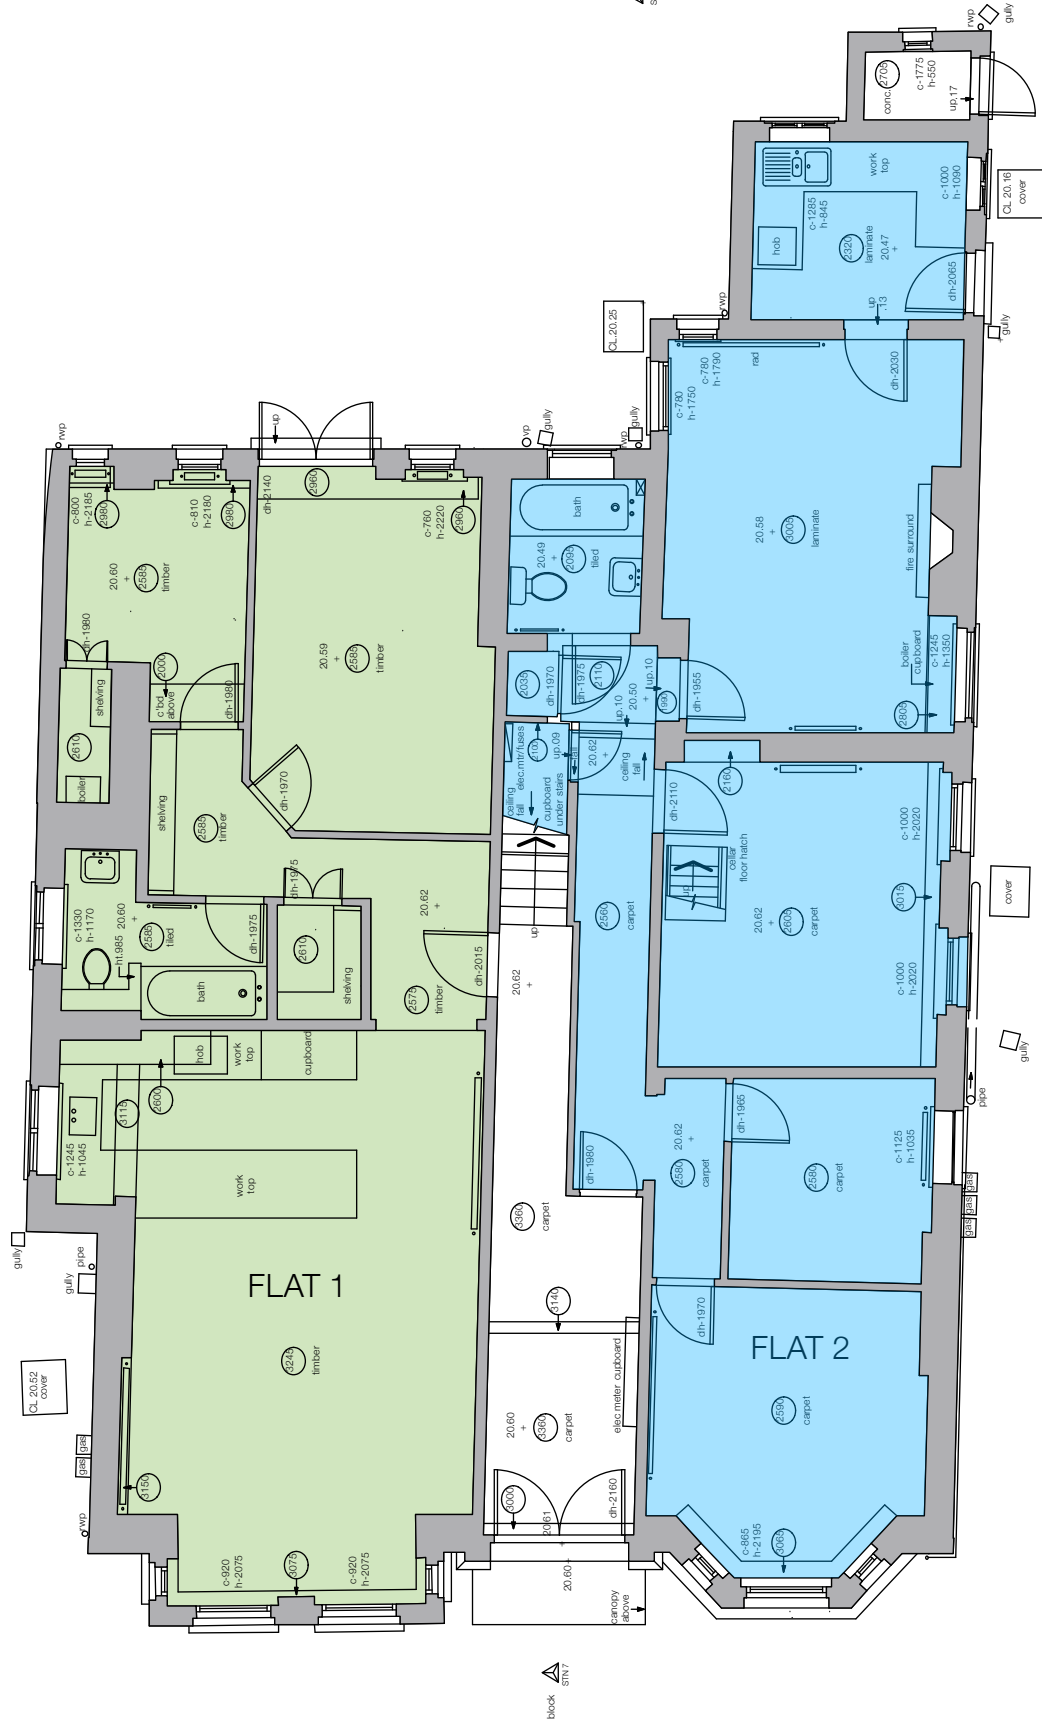


BASEMENT LEVEL
AS EXISTING
1:100 AT A3

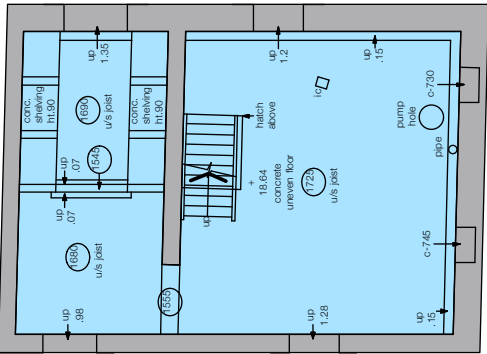


PLANNING				
Status				
GRENCROFT GARDENS				
Mowbray Crawshaw Architects LLP				
Studio 113, Curtain House, 134-146 Curtain Rd, London, EC2A 3AR tel: +44 (0)20 7033 3404				
Title				
GROUND AND BASEMENT PLANS EXISTING				
Drawing Number				
095 SY 01				
Drawn	Checked	Scale	Date	Revision
AC		1:50 @ A1 1:100 @ A3		

SECTION AA
AS EXISTING
1:100 AT A3

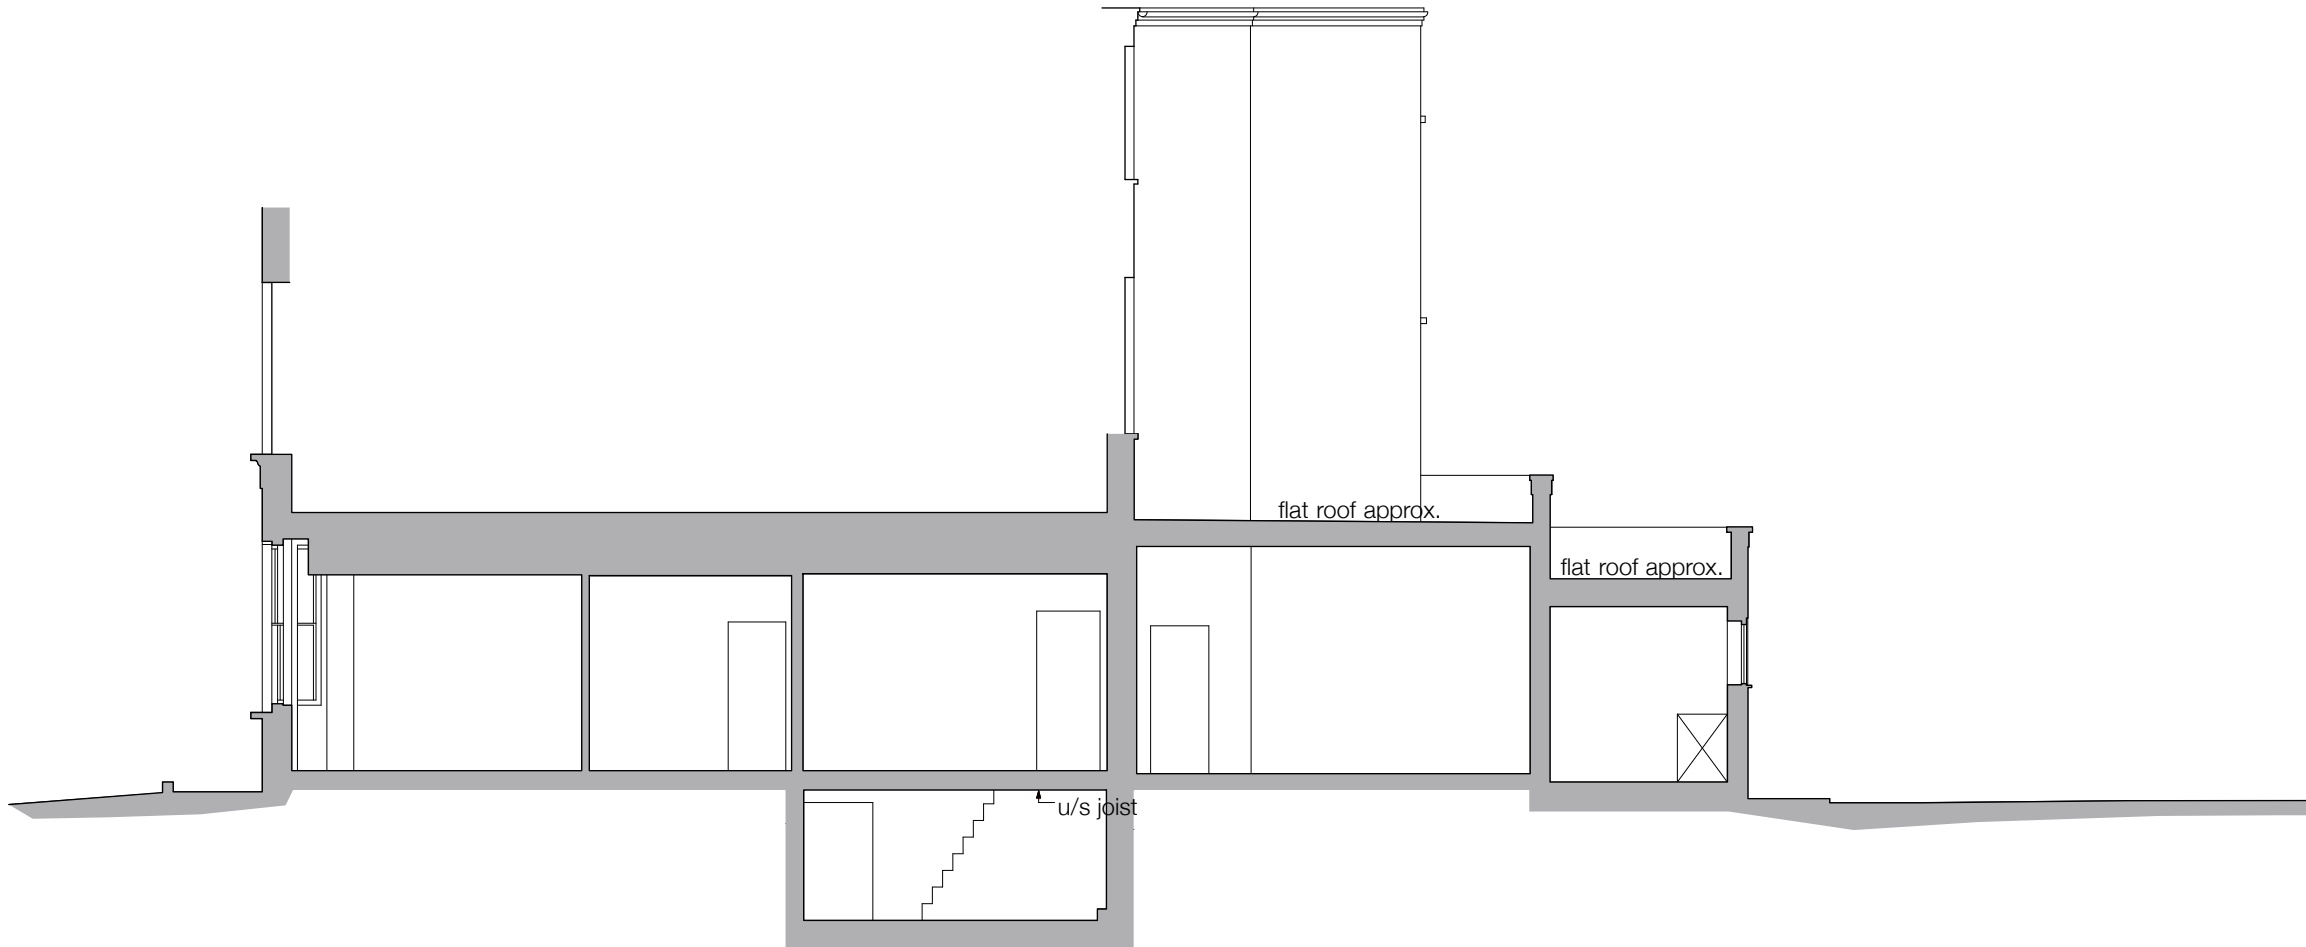

Datum 16.000m

Datum 16.000m

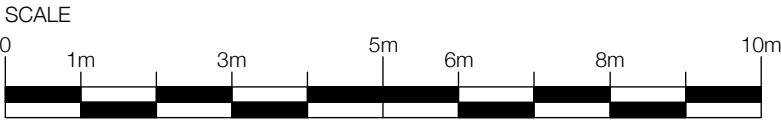

PLANNING

Status

GREENCROFT GARDENS

Mowbray Crawshaw Architects LLP

Studio 113, Curtain House, 134-140 Curtain Rd, London, EC2A 3AR
tel: +44 (0)20 7030 3484

Title


SECTION AA
AS EXISTING

Drawing Number

095 SY 02

Drawn	Checked	Scale	Date	Revision
AC		1:50 @ A1 1:100 @ A3		


EAST ELEVATION
AS EXISTING
1:100 AT A3

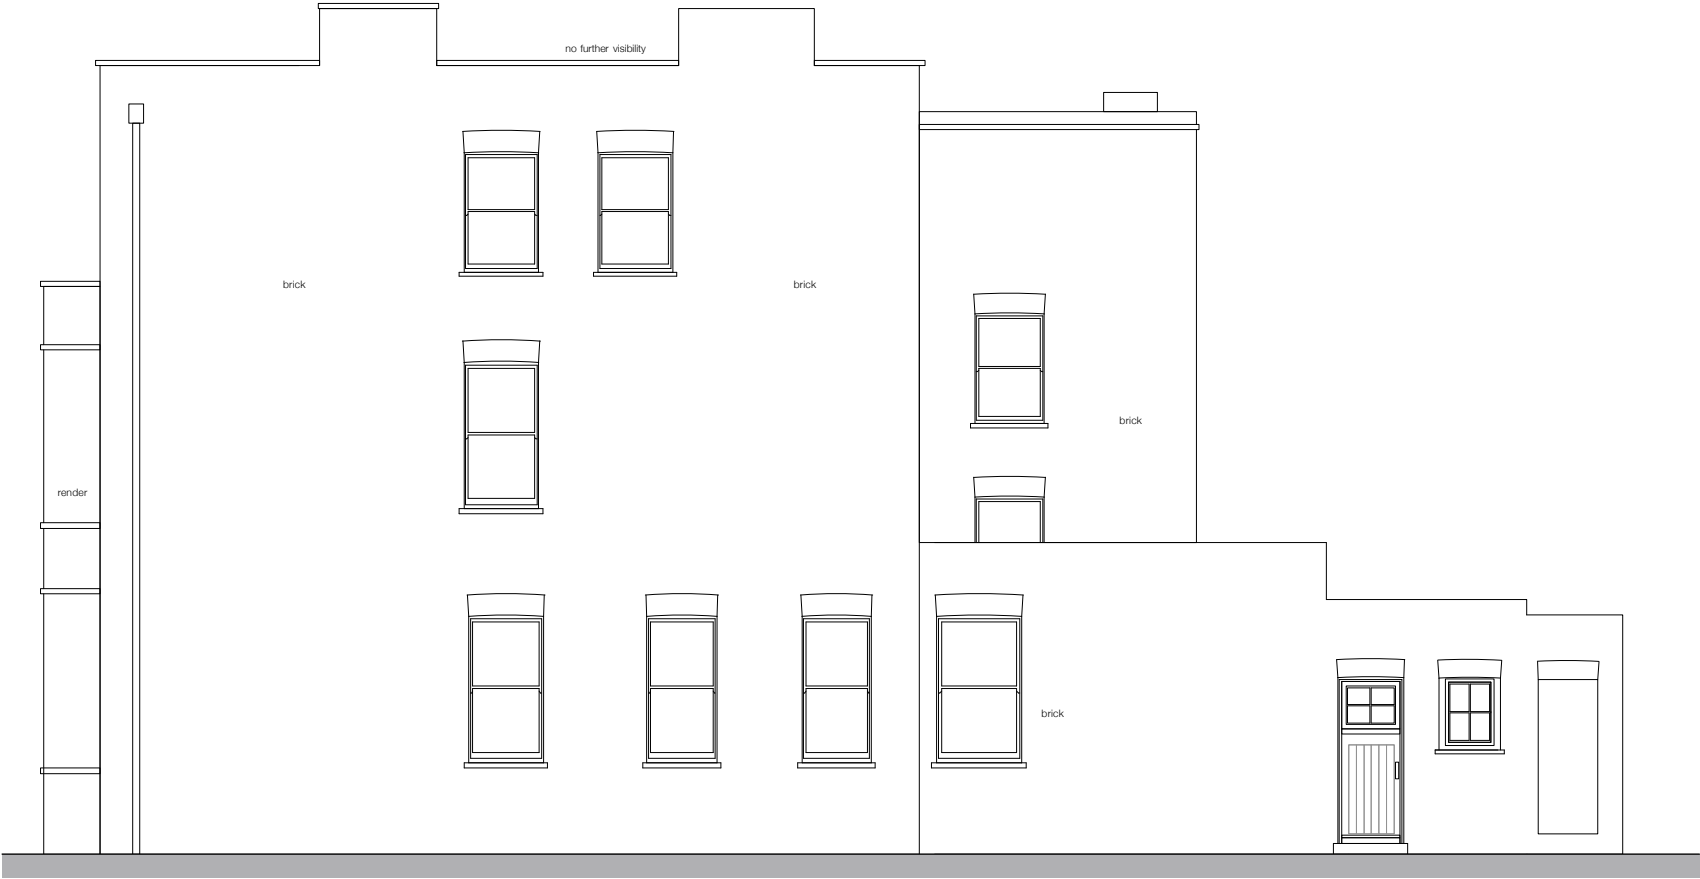

GARDEN ELEVATION
AS EXISTING
1:100 AT A3



WEST ELEVATION
AS EXISTING
1:100 AT A3

 

Datum 16.000m

PLANNING

Status

GREENCROFT GARDENS

Mowbray Crawshaw Architects LLP

Studio 113, Curtain House, 134-140 Curtain Rd, London, EC2A 3AR
Tel: +44 (0)20 7038 9484

Title

EAST, WEST AND GARDEN ELEVATIONS
EXISTING

Drawing Number

095 SY 03

Drawn	Checked	Scale	Date	Revision
AC		1:50 @ A1 1:100 @ A3		