






EXISTING FRONT ELEVATION

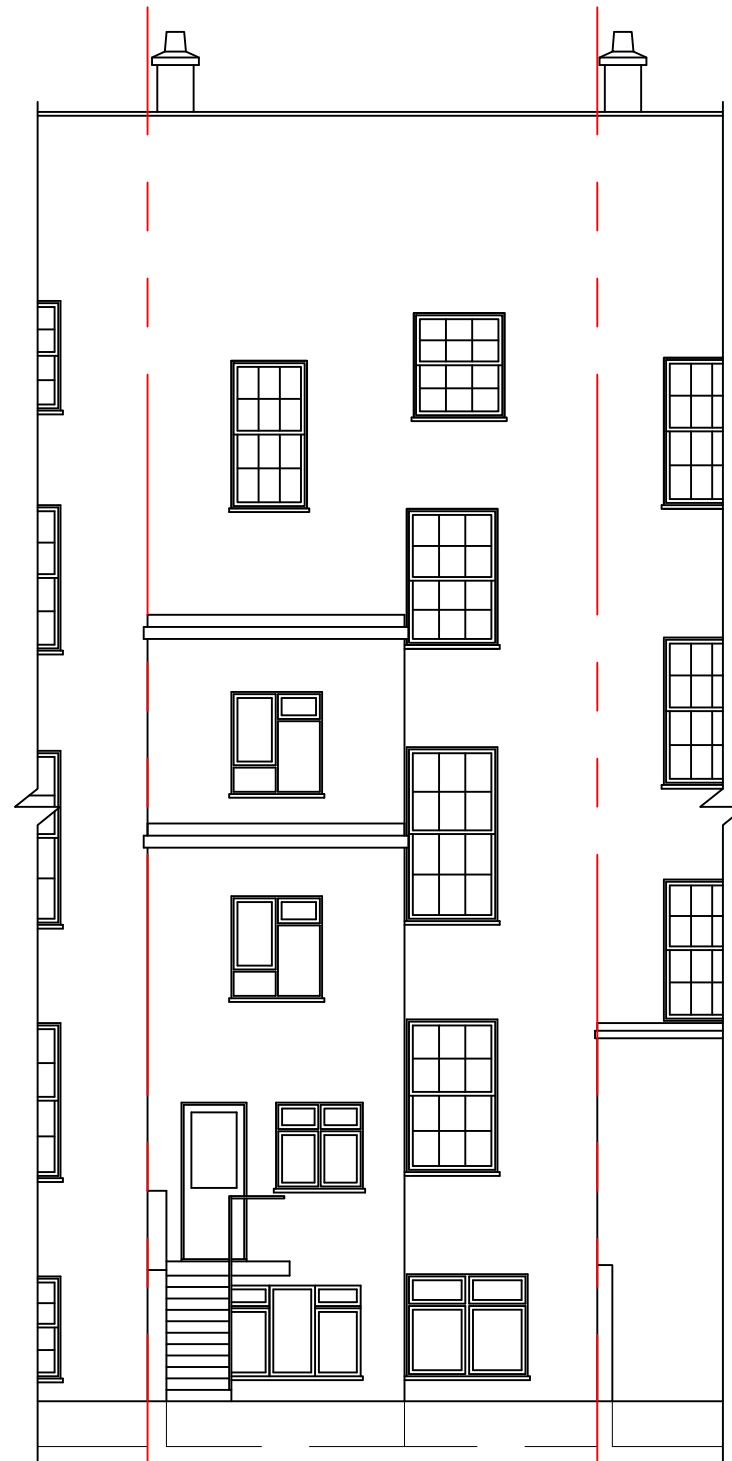


EXISTING REAR ELEVATION

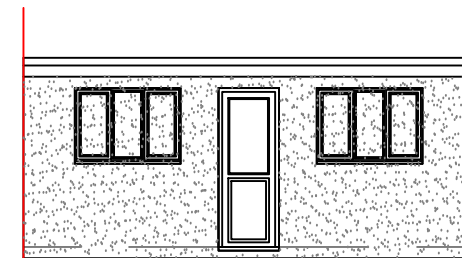


FLAT F  
EXISTING FRONT ELEVATION

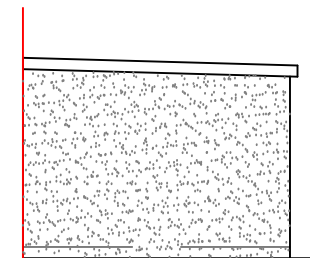


FLAT F  
EXISTING SIDE ELEVATION

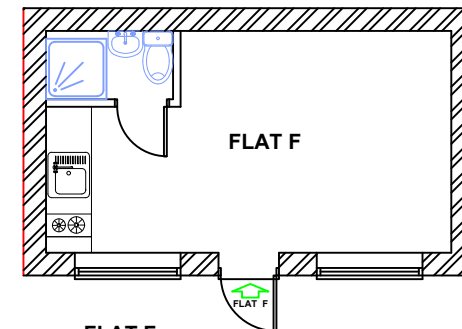


FLAT F  
EXISTING GROUND FLOOR PLAN

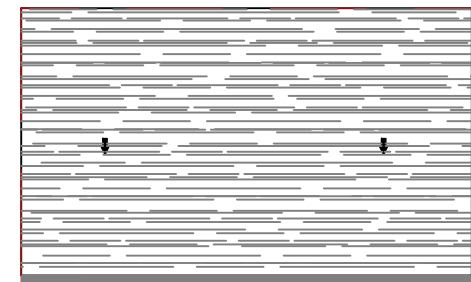

FLAT F  
EXISTING ROOF PLAN

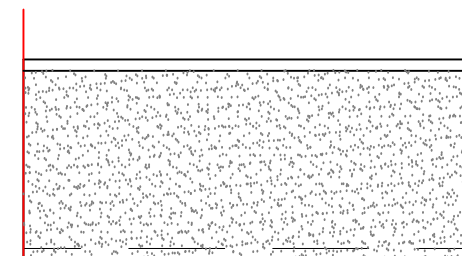


FLAT F  
EXISTING REAR ELEVATION

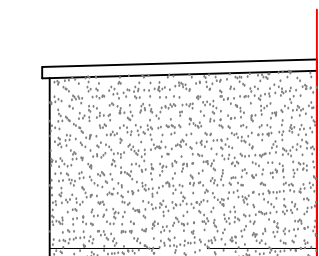

FLAT F  
EXISTING SIDE ELEVATION

EXISTING FLAT F ELEVATIONS & FLOOR PLAN

 

ARCHITECTURAL CONSULTANT:

N. DABIRI

email address: n.dabiri@structec.co.uk

contact: 07877474354

PROJECT: 61 OAKLEY SQUARE LONDON NW1 1NJ

DRAWING NO: T08031704


TITLE: FLAT F SINGLE STOREY EXTENSION  
EXISTING MAIN BUILDING & FLAT F PLANS & ELEVATIONS

SCALE: 1:100


DATE: MARCH 2017



Ordnance Survey®  
Ukmapcentre.com

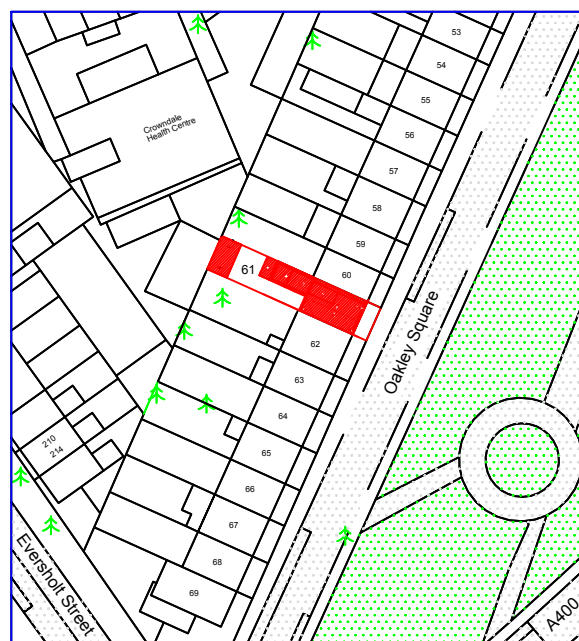

(c) UKMap Copyright. The Geoinformation Group 2013 Licence No. LANDMLON100003121118

 

ARCHITECTURAL CONSULTANT:  
N. DABIRI  
email address: [n.dabiri@structec.co.uk](mailto:n.dabiri@structec.co.uk)  
contact: 07877474354


PROJECT: 61 OAKLEY SQUARE LONDON NW1 1NJ

TITLE: OS MAP

DRAWING NO: T08031700


SCALE: 1:1250

DATE: MARCH 2017

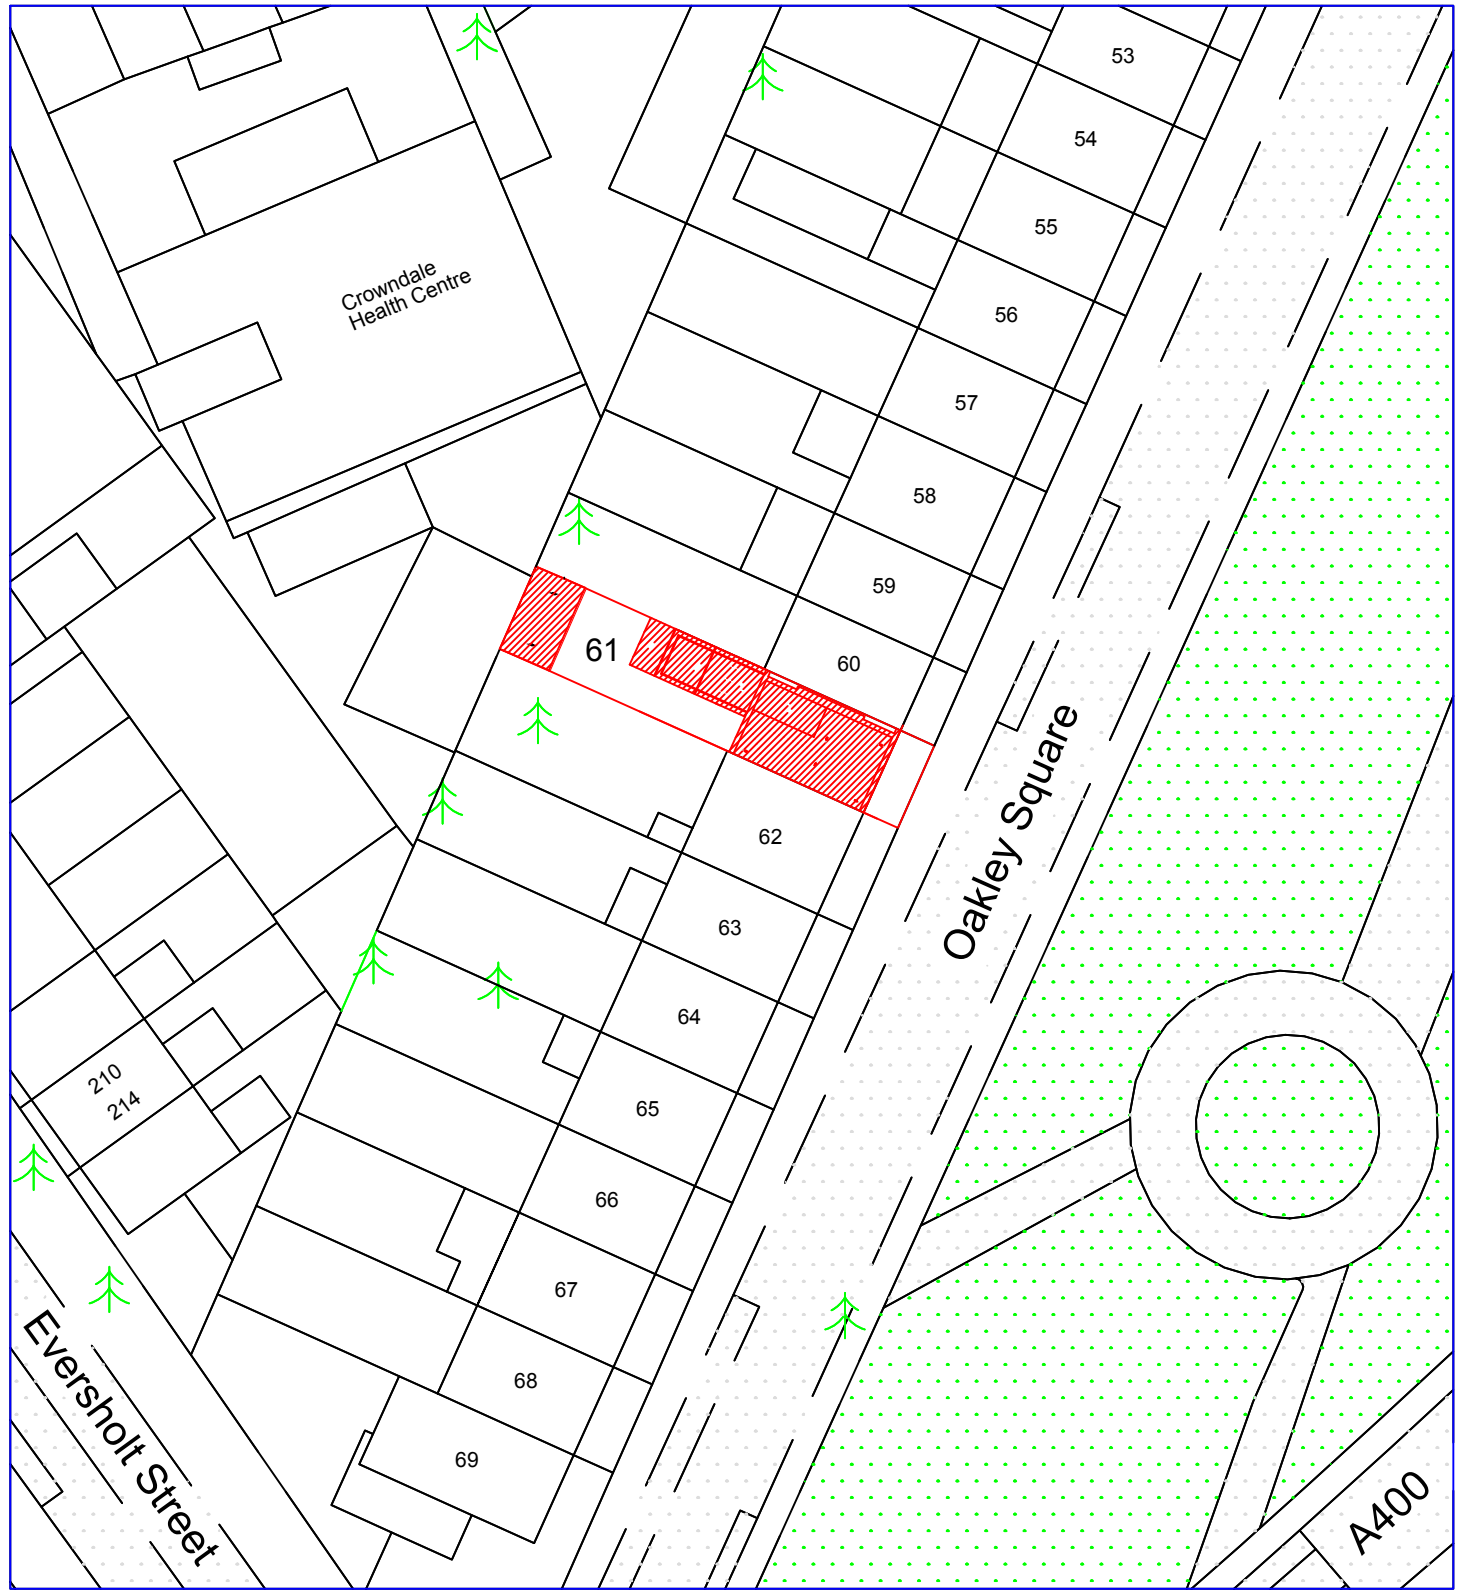

(c) UKMap Copyright. The GeoInformation Group 2013 Licence No. LANDMLON100003121118

10 0 10 20 30 40 50

 

Metres

ARCHITECTURAL CONSULTANT:

N. DABIRI

email address: n.dabiri@structec.co.uk

contact: 07877474354


PROJECT: 61 OAKLEY SQUARE LONDON NW1 1NJ

TITLE: BLOCK LOCATION PLAN


DRAWING NO: T08031701

SCALE: 1:500

DATE: MARCH 2017

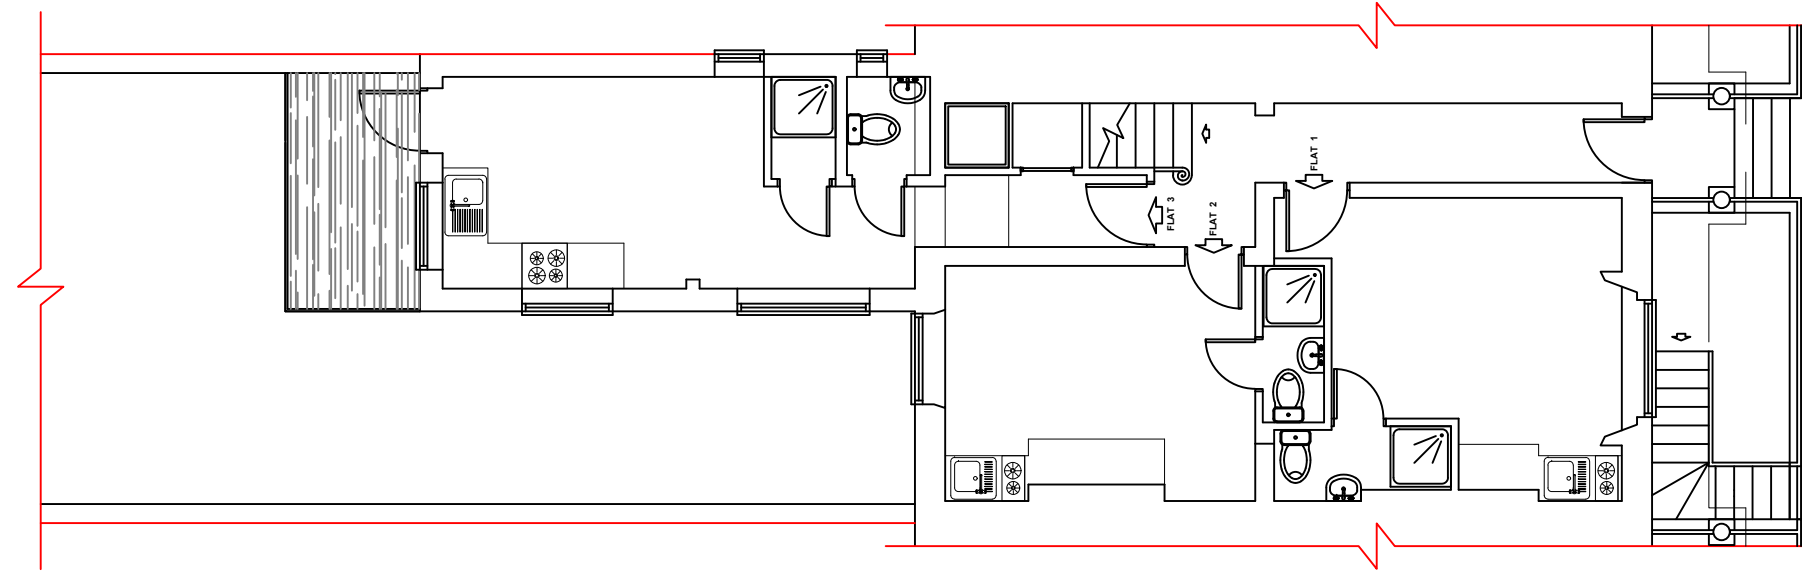


EXISTING GROUND FLOOR PLAN

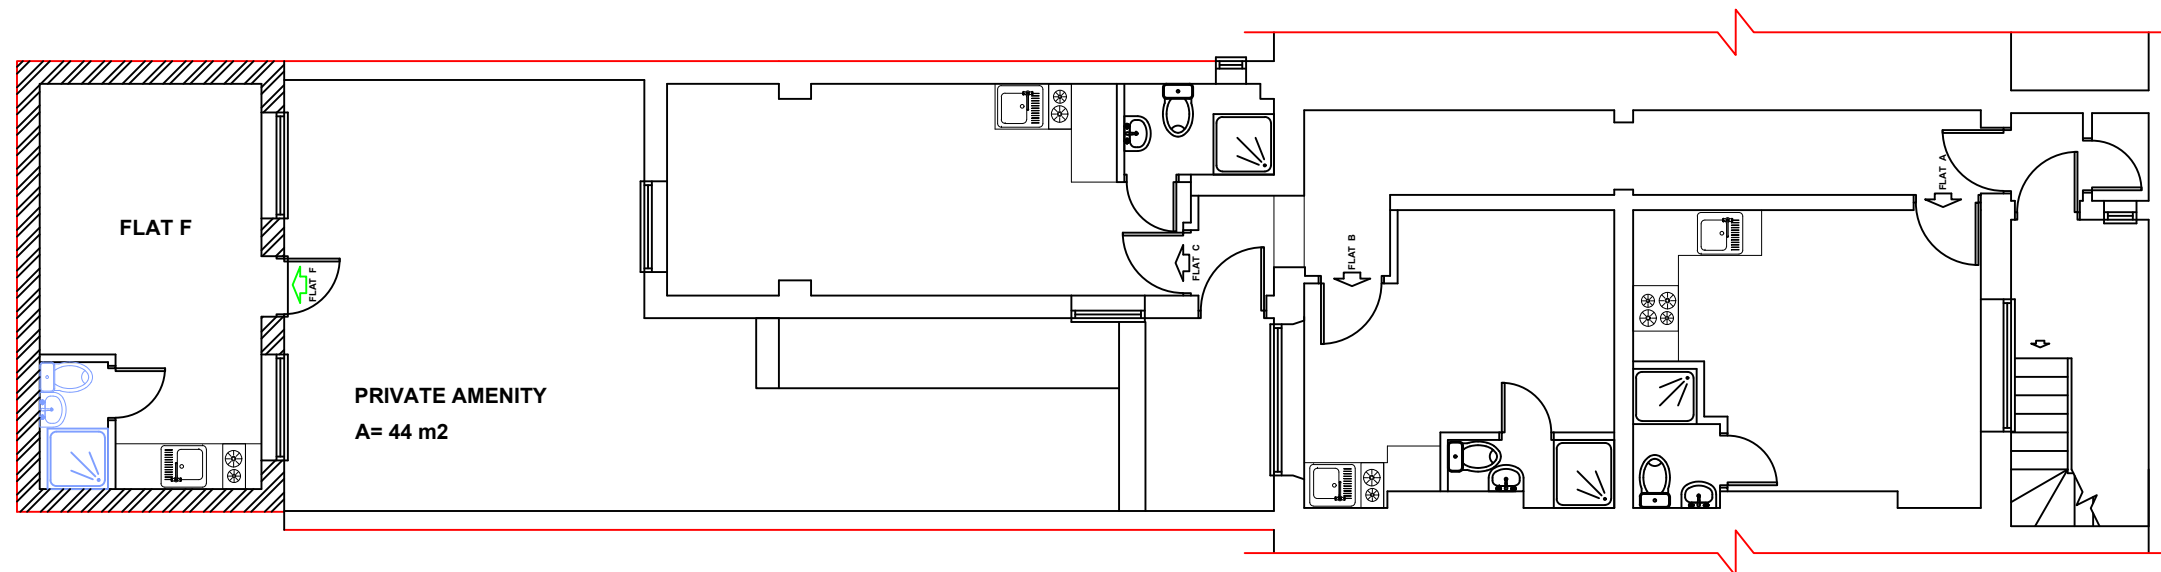

EXISTING FLAT F FLOOR PLAN

EXISTING BASEMENT PLAN

**EXISTING MAIN BUILDING FLOOR PLANS**

 

ARCHITECTURAL CONSULTANT:

N. DABIRI

email address: n.dabiri@structec.co.uk

contact: 07877474354


PROJECT: 61 OAKLEY SQUARE LONDON NW1 1NJ

DRAWING NO: T08031702


TITLE: FLAT F SINGLE STOREY EXTENSION  
EXISTING MAIN BUILDING FLOOR PLANS

SCALE: 1:100 A3


DATE: MARCH 2017

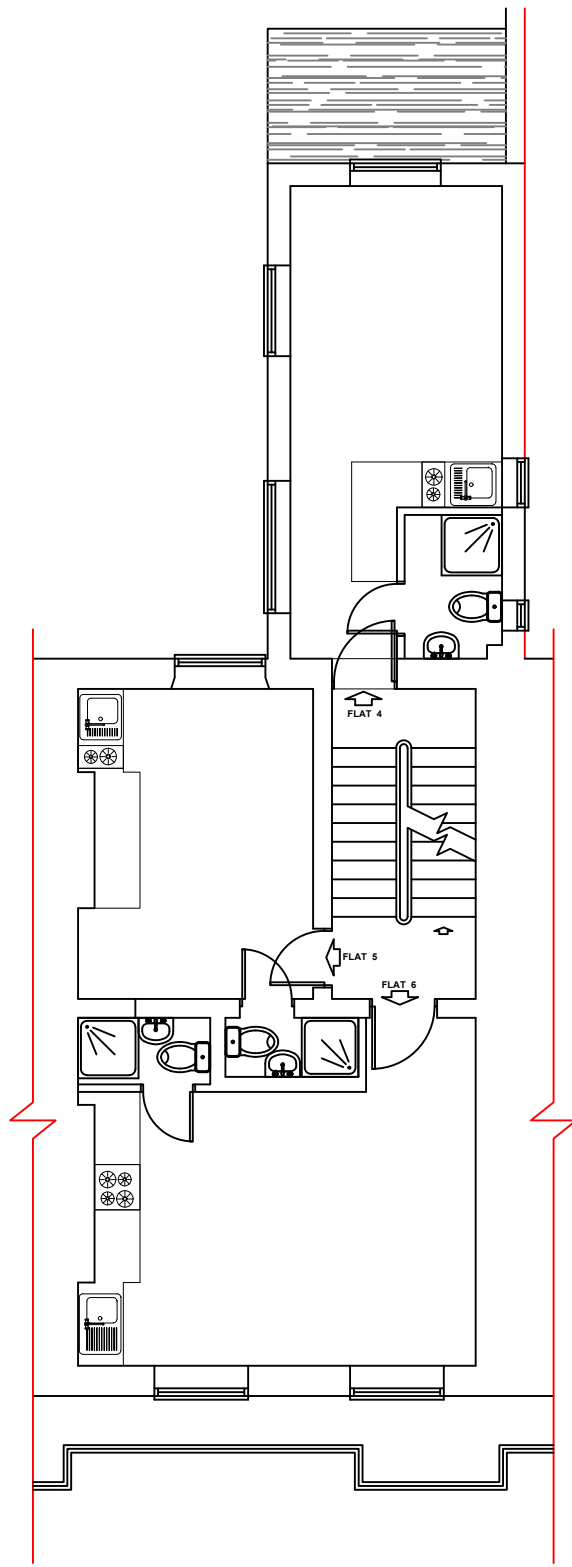


EXISTING FIRST FLOOR PLAN

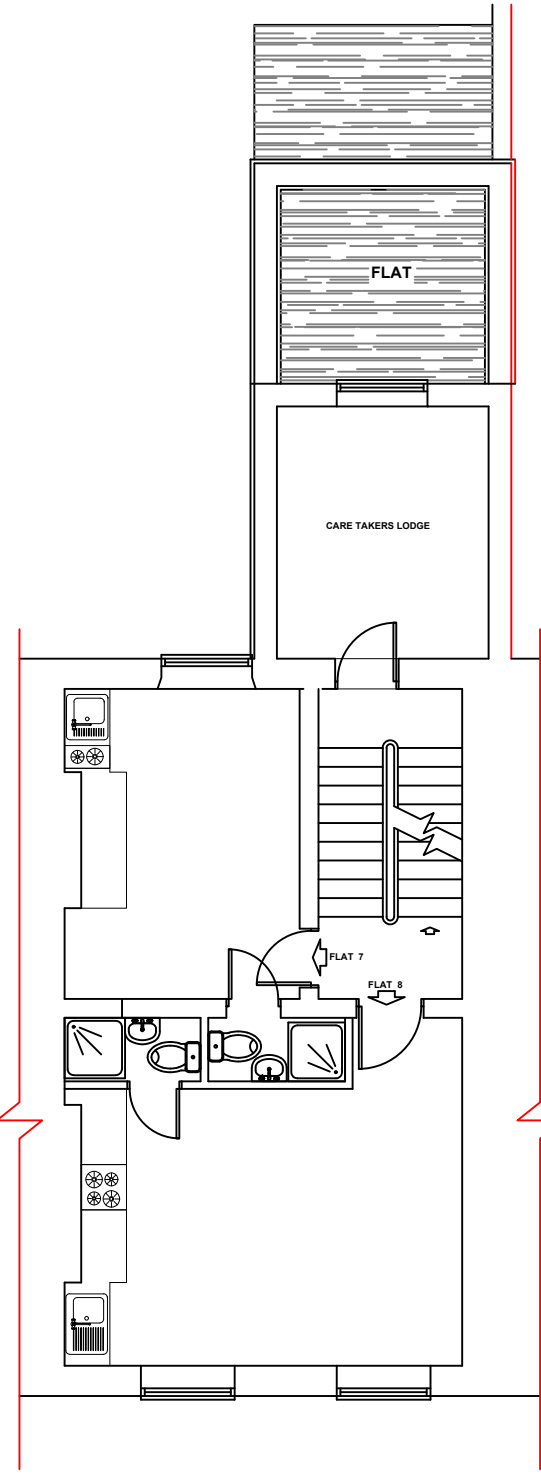

EXISTING SECOND FLOOR PLAN

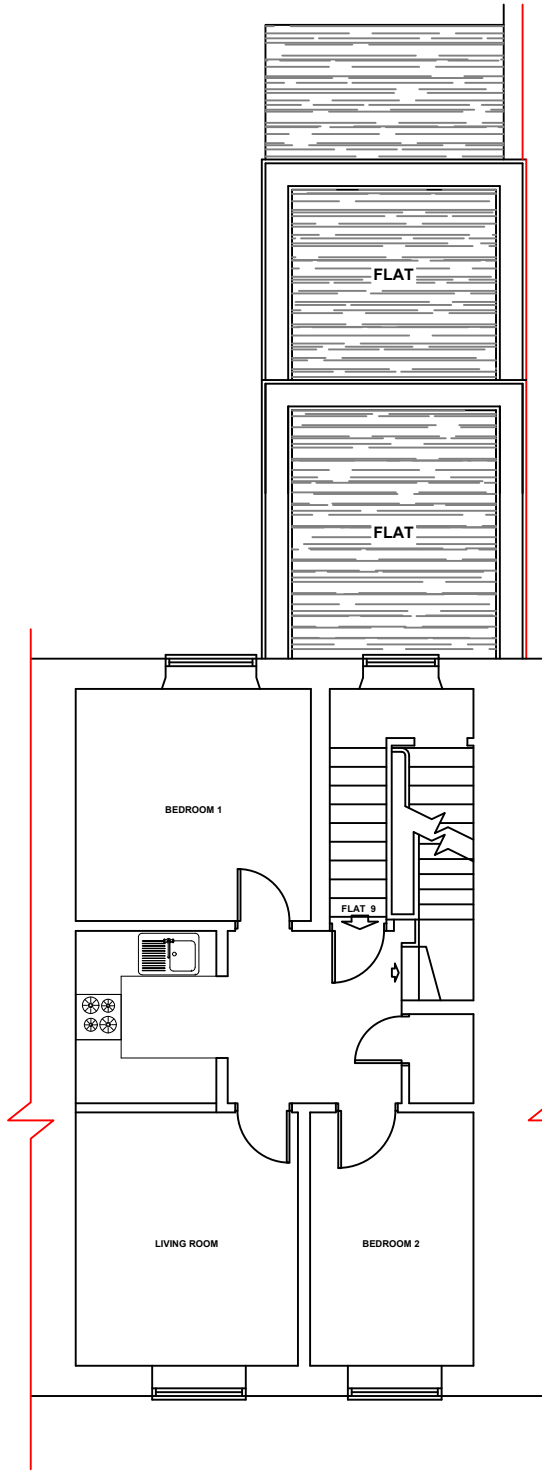


EXISTING THIRD FLOOR PLAN

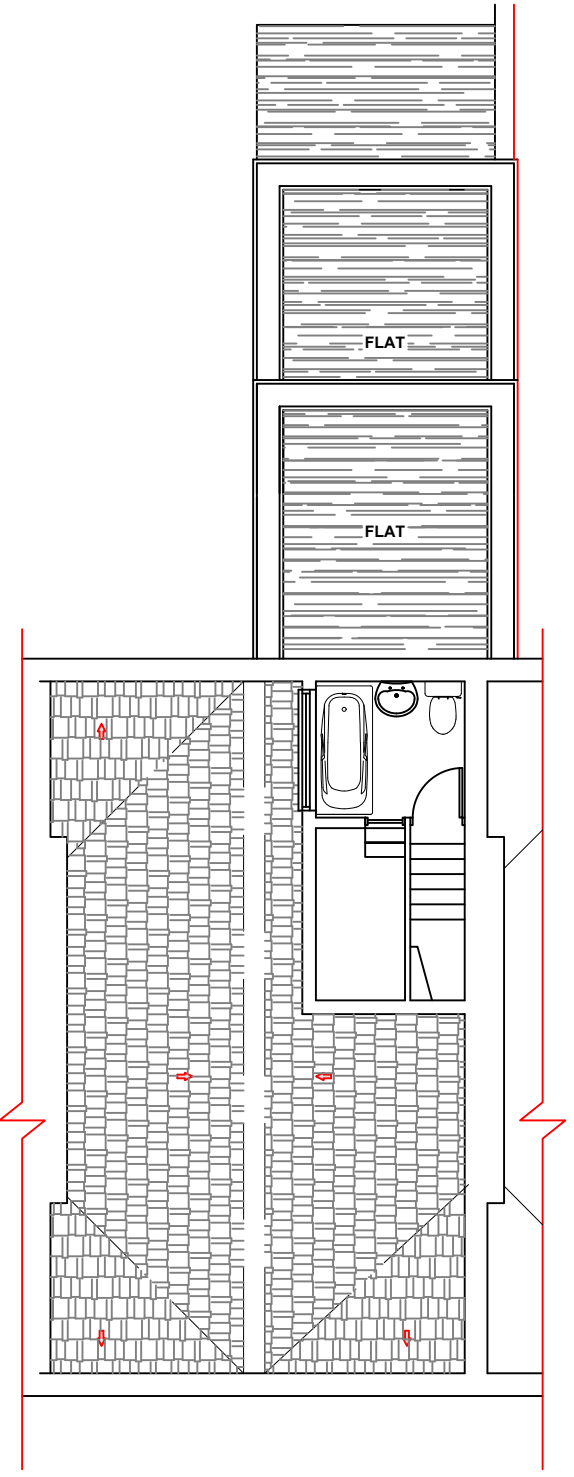

EXISTING FOURTH / ROOF PLAN

**EXISTING MAIN BUILDING FLOOR PLANS**

 

ARCHITECTURAL CONSULTANT:  
 N. DABIRI  
 email address: n.dabiri@structec.co.uk  
 contact: 07877474354

PROJECT: 61 OAKLEY SQUARE LONDON NW1 1NJ  
 DRAWING NO: T08031703

TITLE: FLAT F SINGLE STOREY EXTENSION  
 EXISTING MAIN BUILDING FLOOR PLANS  
 SCALE: 1:100

DATE: MARCH 2017