


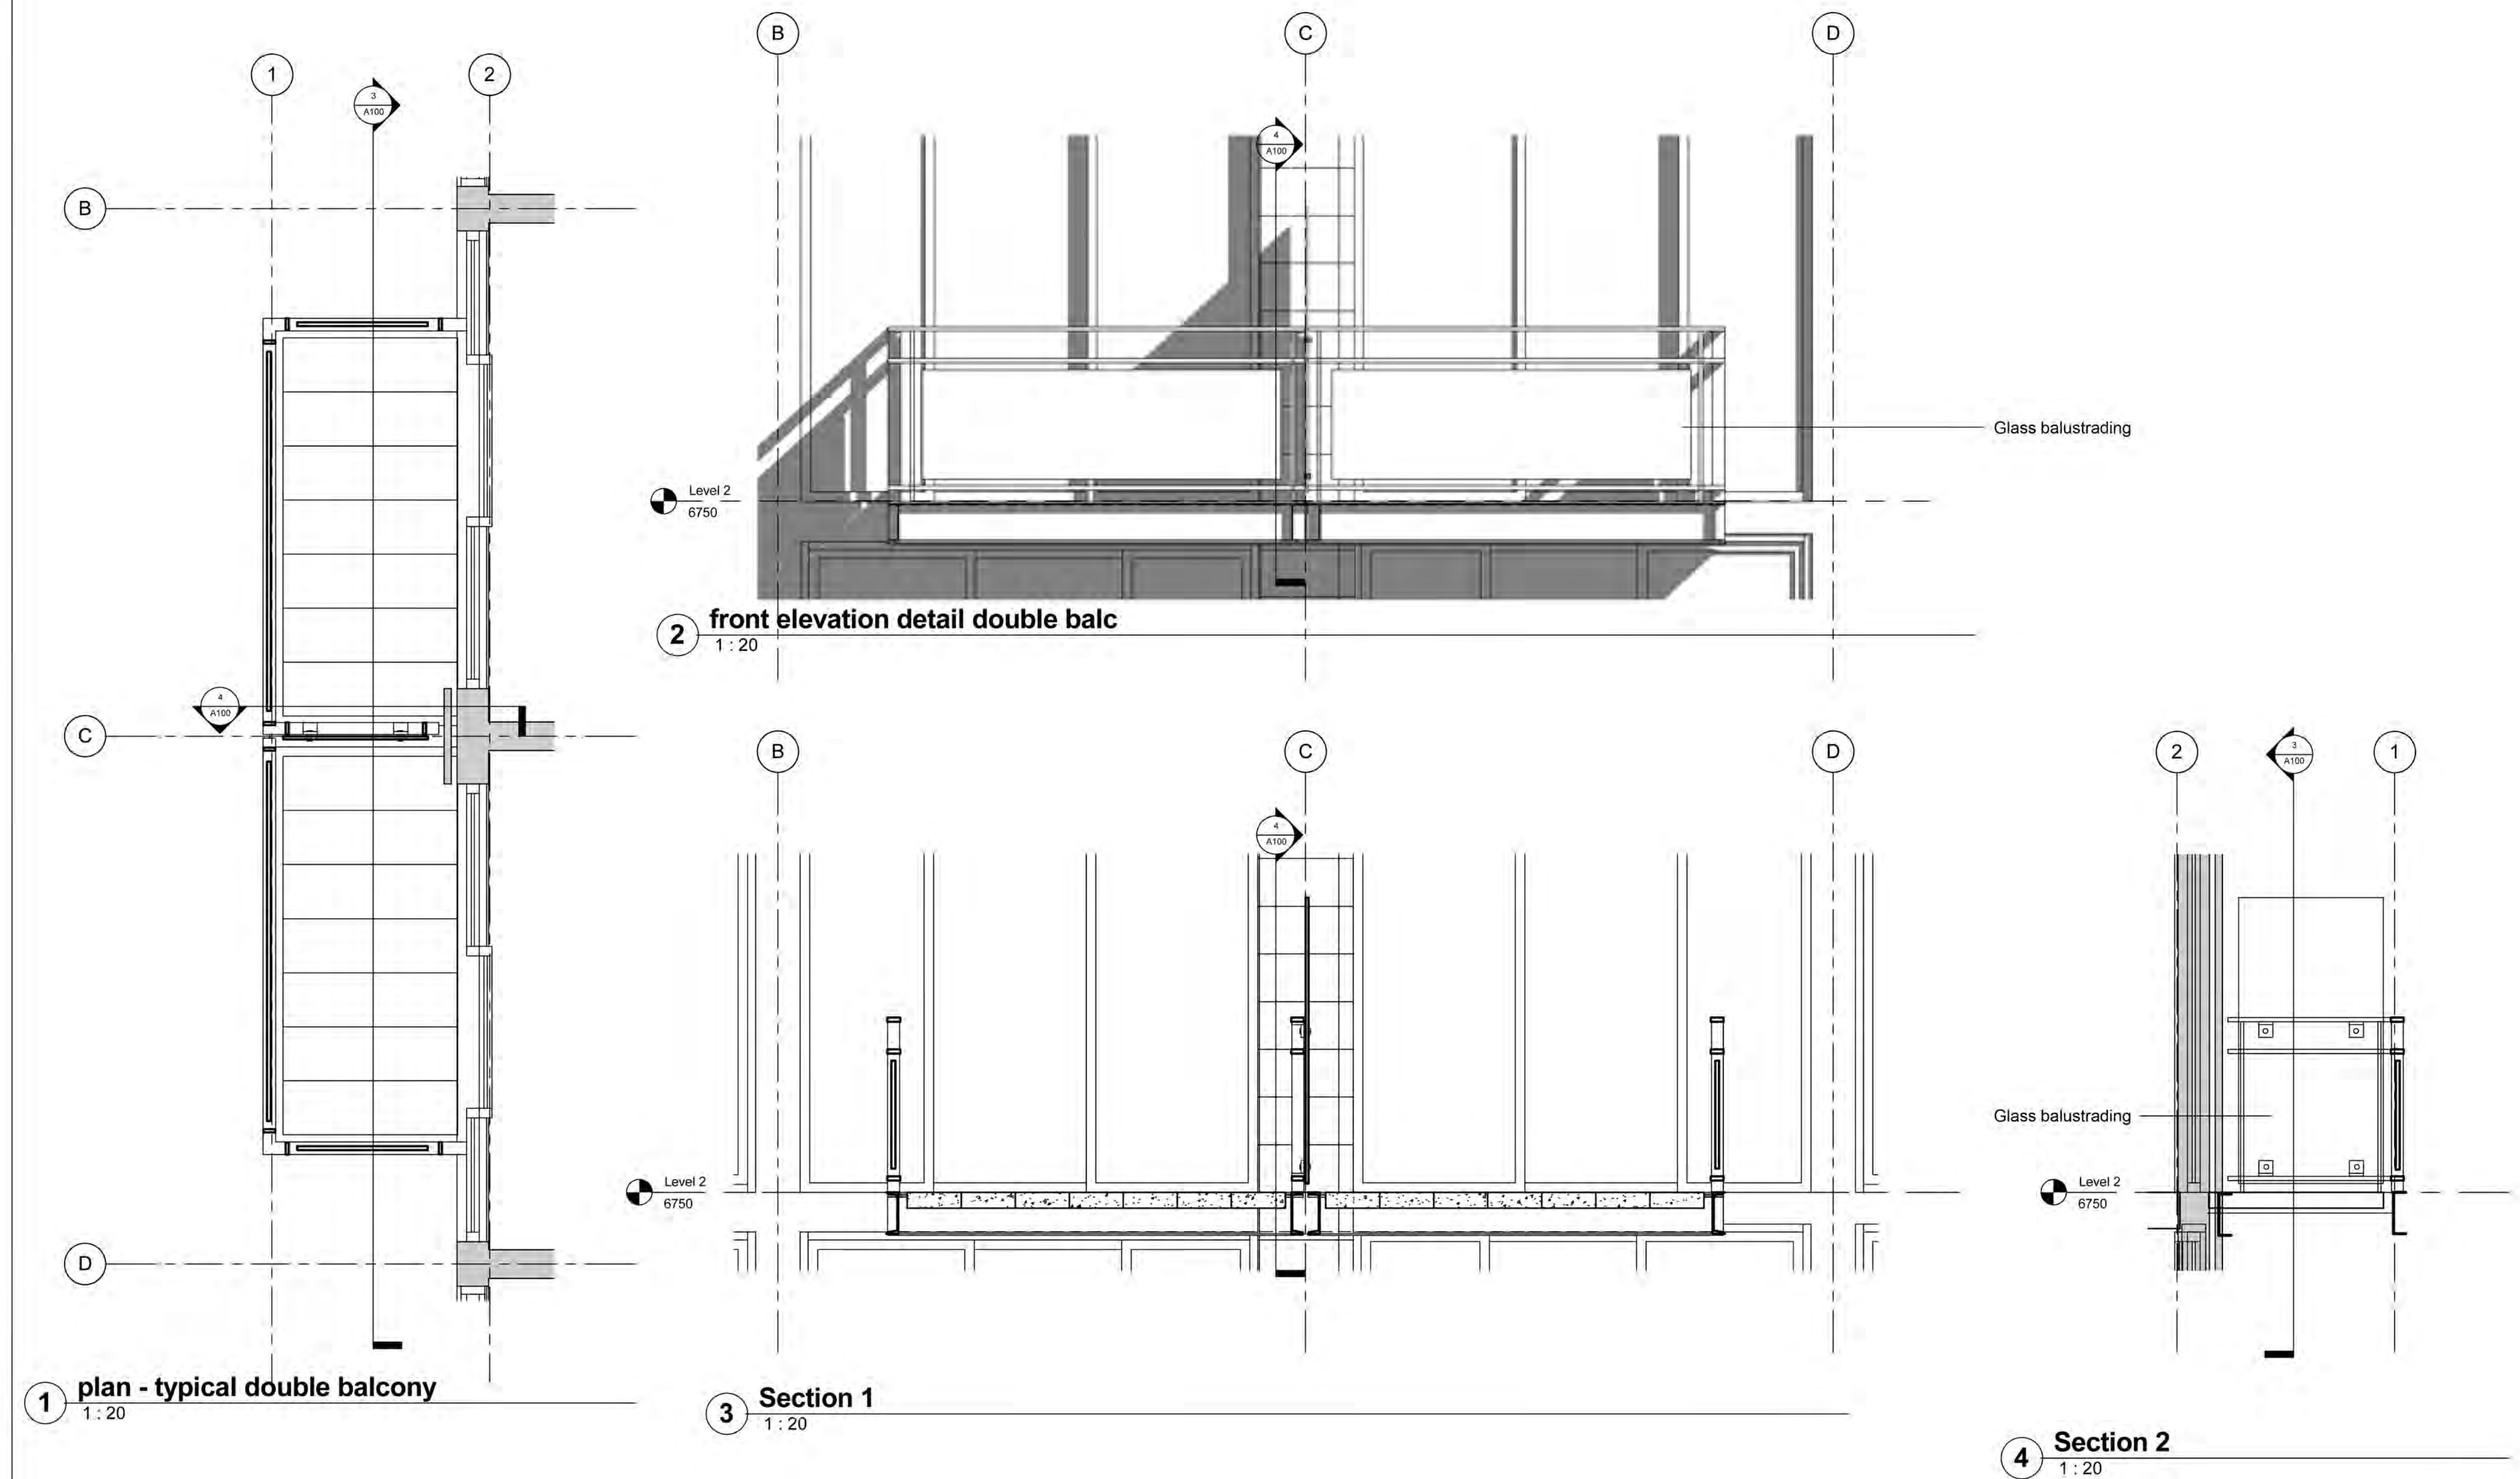

2 front elevation detail double balc
1:20

4 Section 2
1 : 20

Notes

Project:
120 FINCHLEY ROAD
NW3 5HT








NOTES.

- Where applicable, this drawing must be read in conjunction with all relevant drawings issued by the Architect, Civil and Services Engineers.
- Do not scale from this drawing.
- Use stainless steel bolts coated with silicone.
- All the steelwork & Grillage to be galvanised and hand painted.
- Full penetration Butt weld side PFC to rear PFC and 15mm Top and Bottom plates
- All welds 6mm CFW or Full Strength Butt Welds

CE Markings

The Design and Details that have been produced comply with EXC2
The Design being carried out to comply with the following British Standards:
BS5950 1 Structural use of Steel on Buildings
BS5950 2 Specification of Materials For Fabrication & Erection of Rolled and Weldable Sections.
BS4395 1&2 Specification for High Strength Friction Grip Bolts, General & Higher Grades.
BS6399 1-3 Loading for Buildings
BS7668 Specification for Weldable Structural Steel

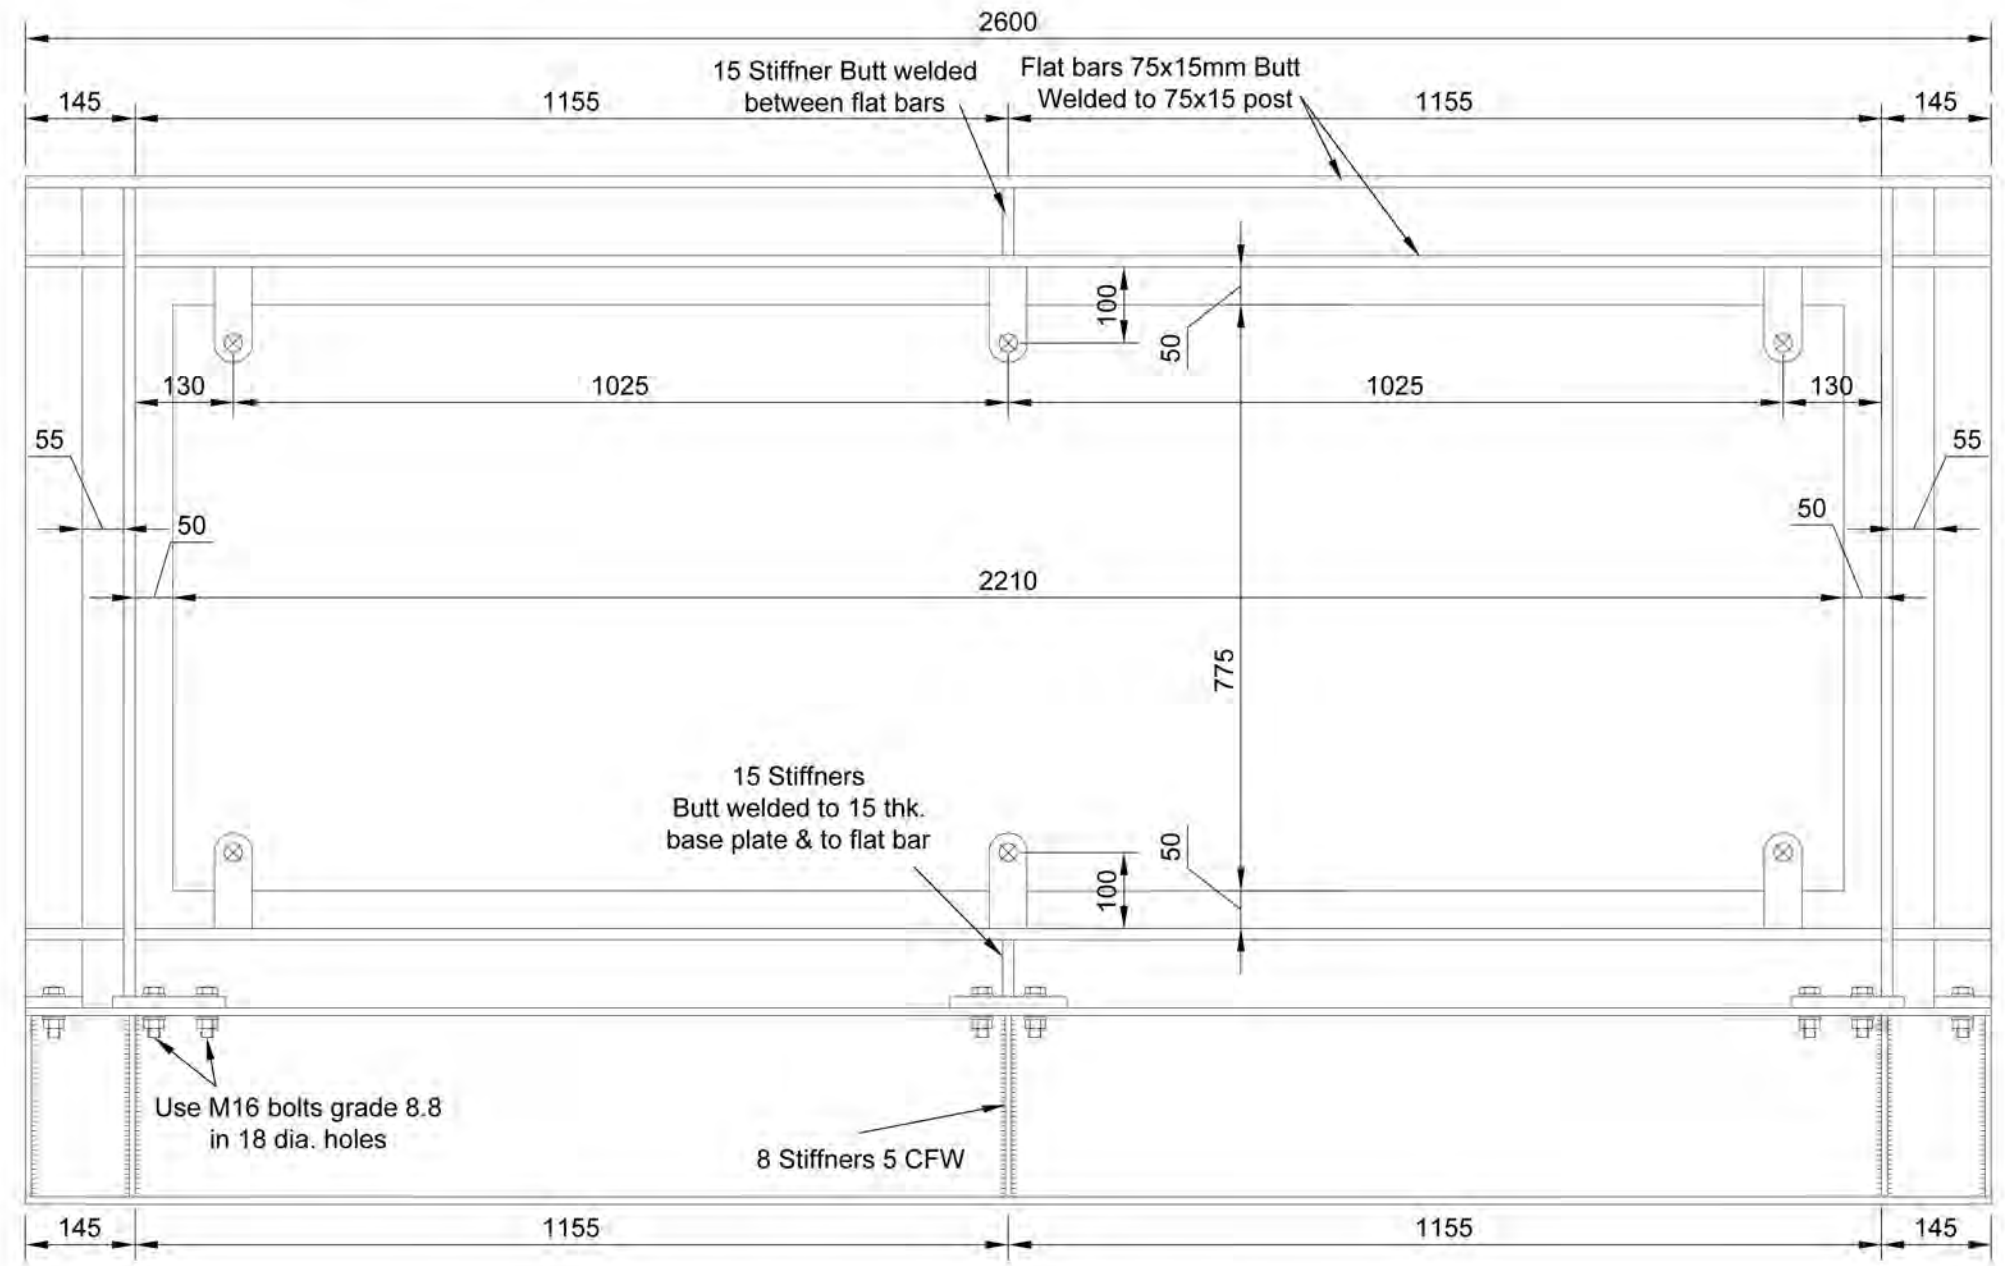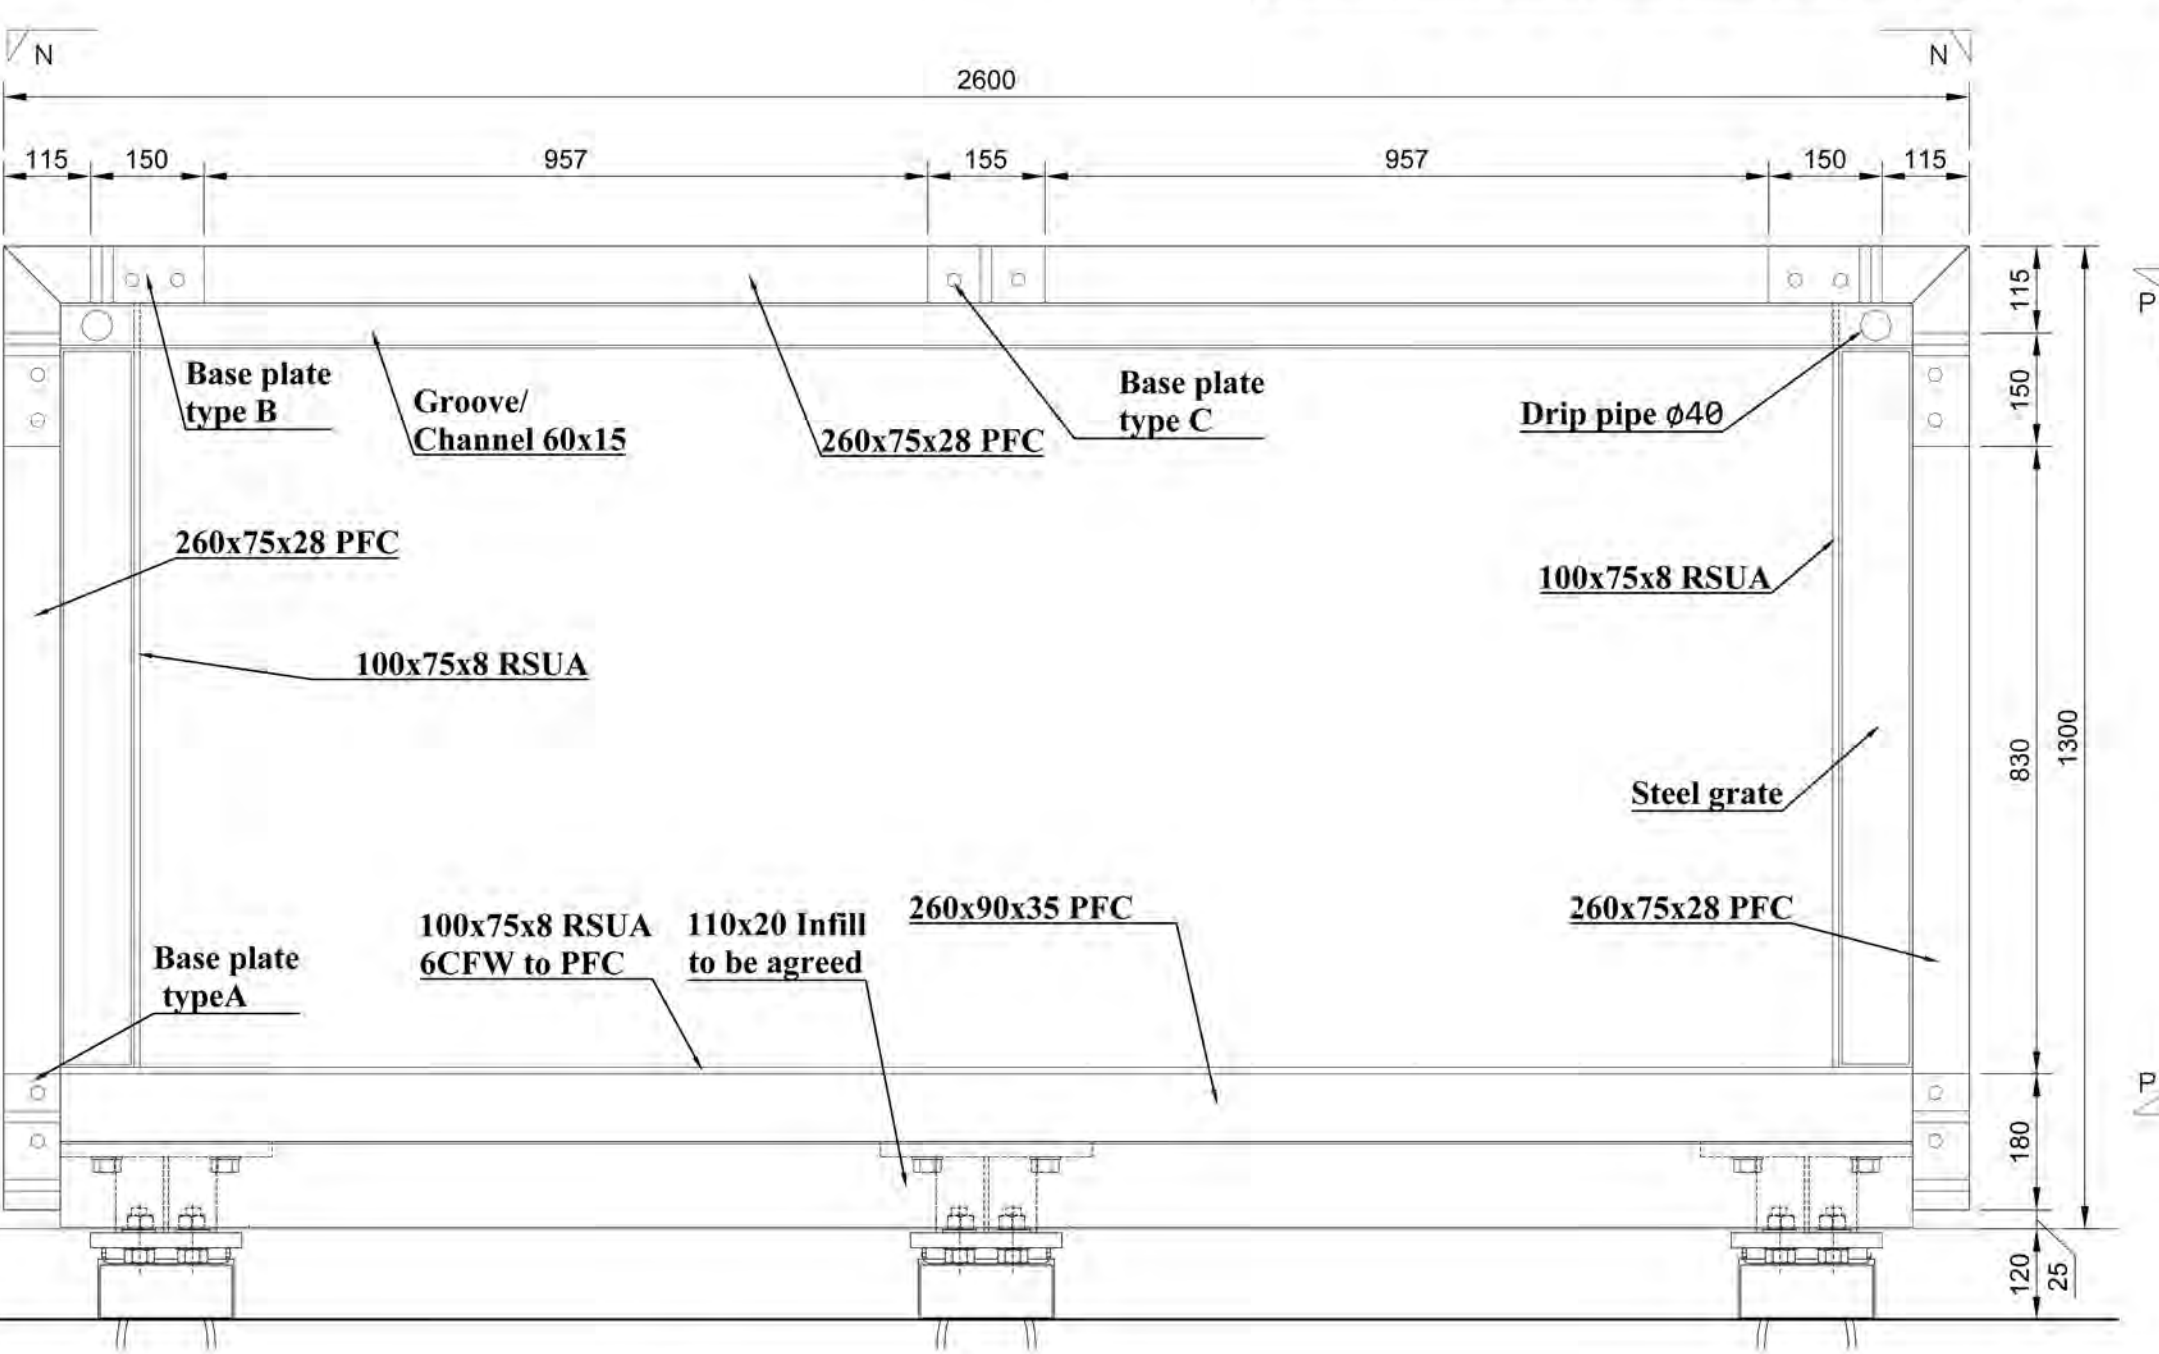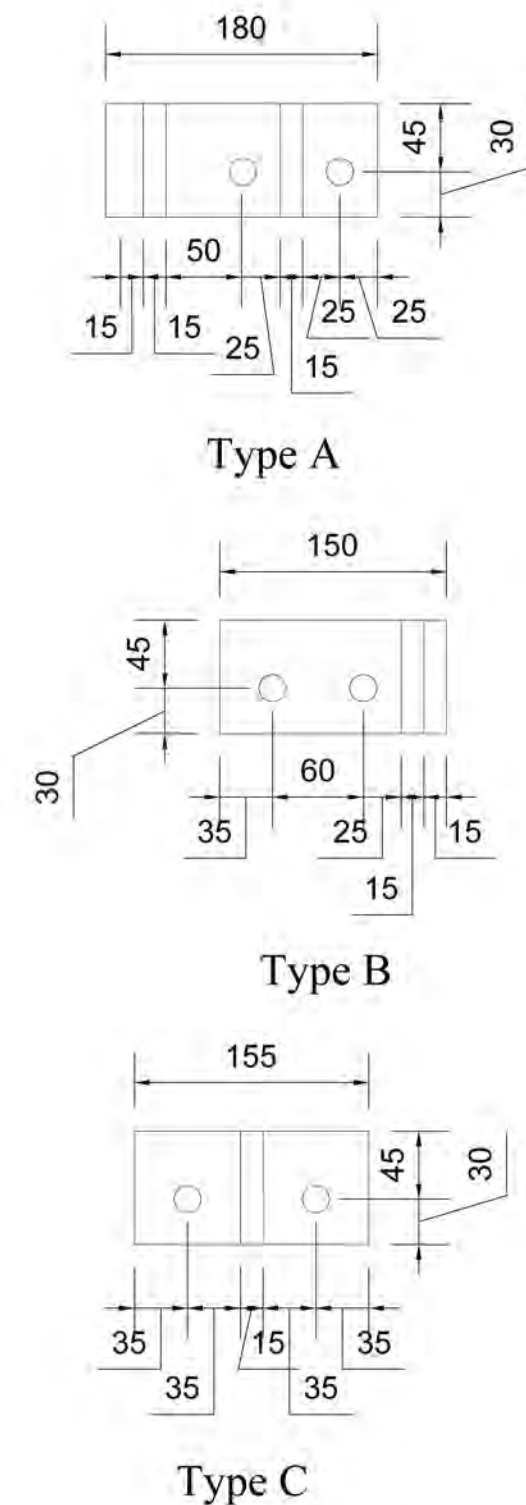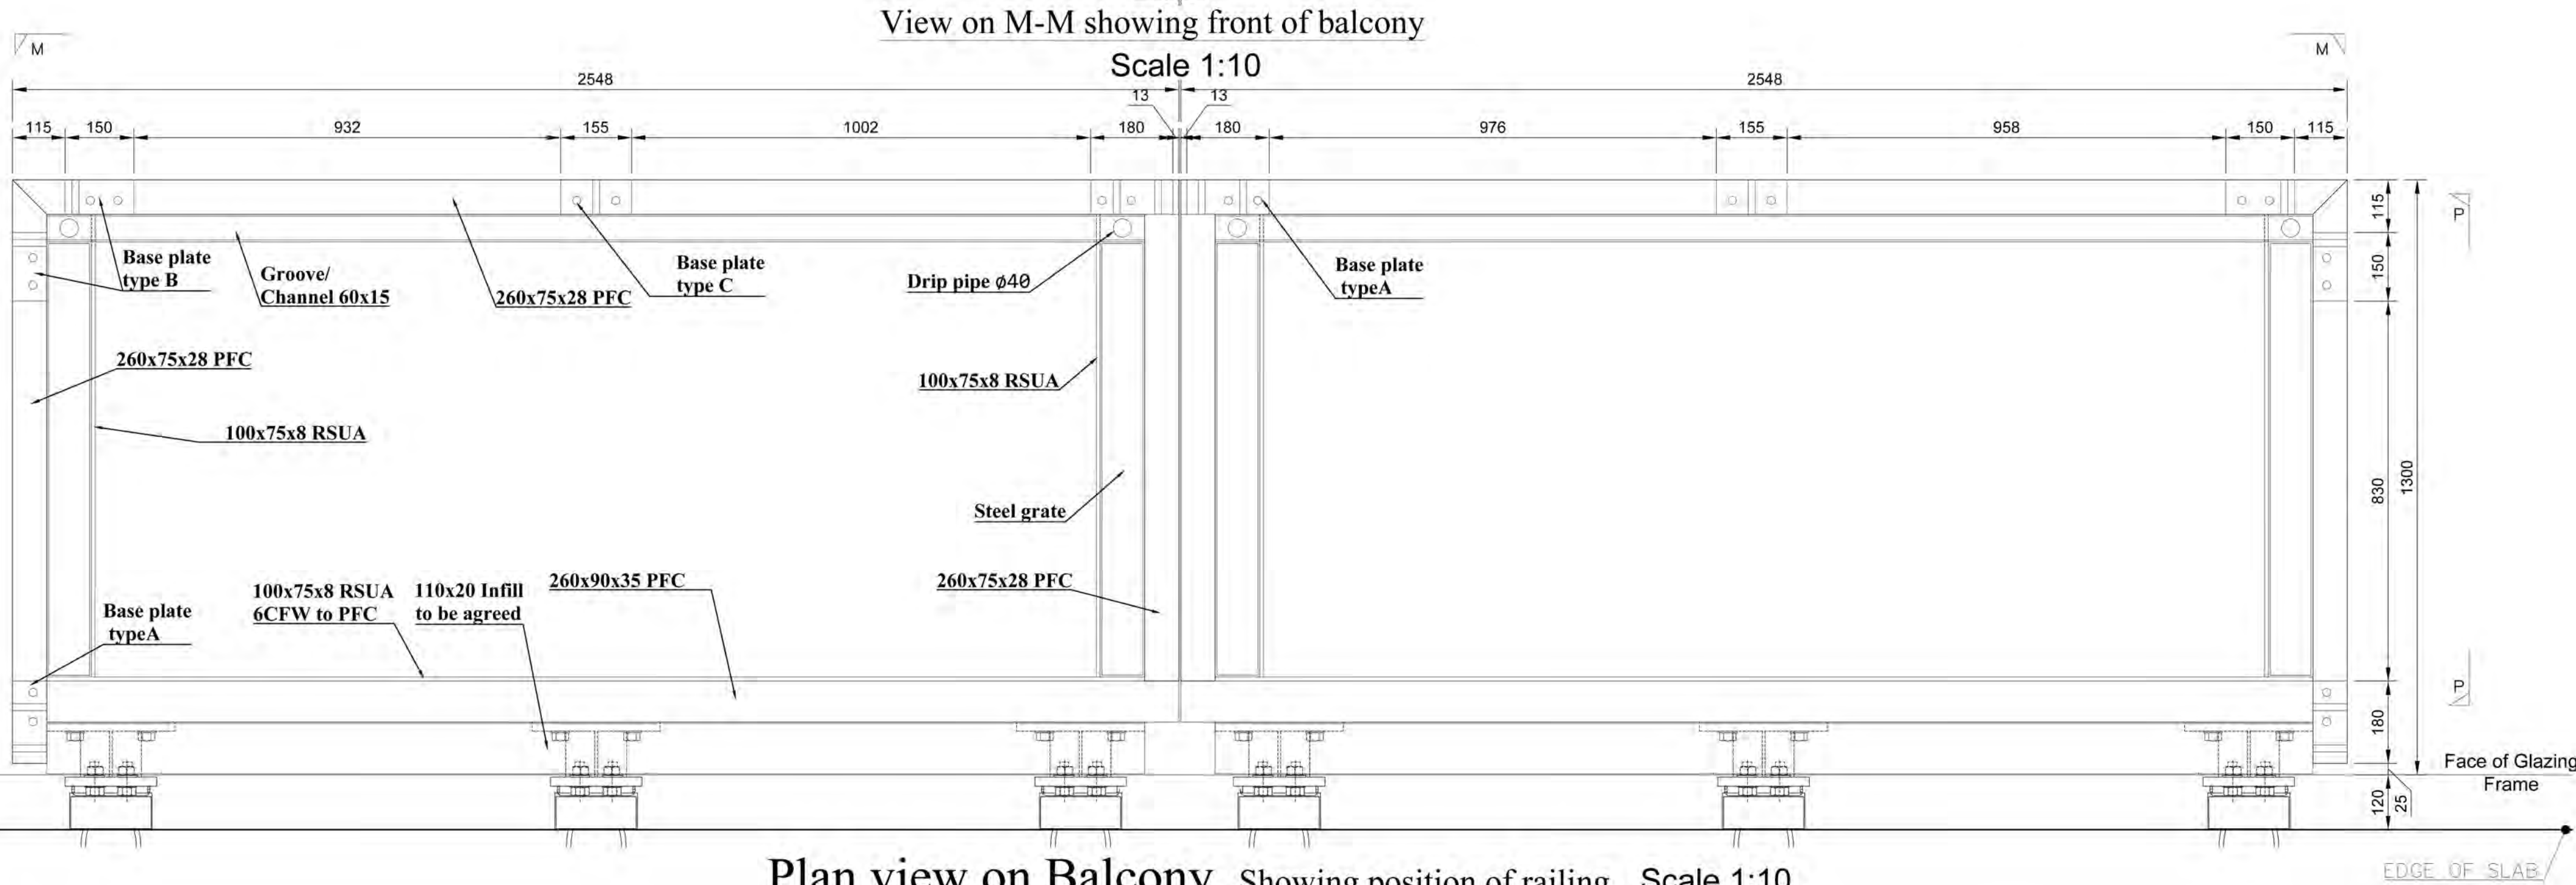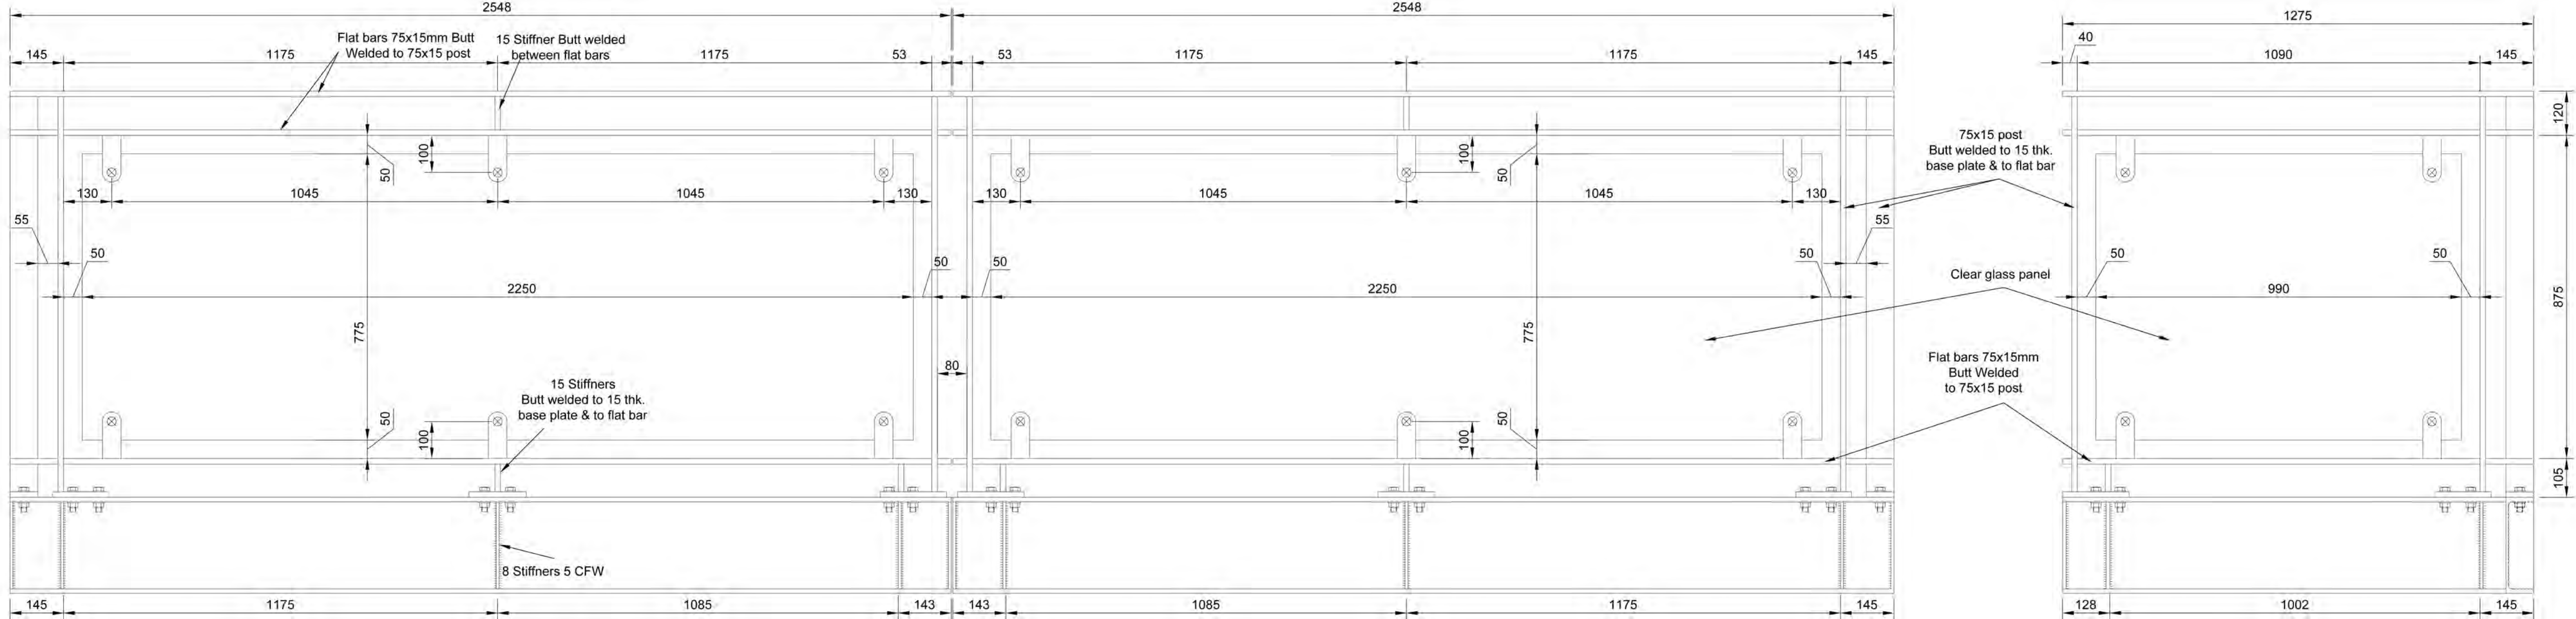

Plan view on Balcony Showing position of railing Scale 1:10

View on N-N showing front of balcony Scale 1:10

REV	DESCRIPTION	DATE
-----	-------------	------

CLIENT	VASCROFT
--------	-----------------


JOB TITLE	FINCHLEY ROAD
-----------	----------------------

DRAWING TITLE	PLANS AND ELEVATIONS FOR BALCONY TYPE 1&2 TYPE 3 (2.6m)
---------------	--


SCALE Scale 1:5,1:10 @ A1	DATE 19.08.2016	DRAWN C.C.
------------------------------	--------------------	---------------

A.E.Butler & Partners Limited
Consulting Structural & Civil Engineers
Building Surveyors
The Imex Building 579- 599 Maxted Road
Hemel Hempstead Herts HP2 7DX
☎ 44 (0) 1442 233638 📠 44 (0) 1442 234364
Web aebutler-partners.co.uk
Email - aebutlerptrs@aol.com

DRAWING NO	4720/18	REV
------------	----------------	-----

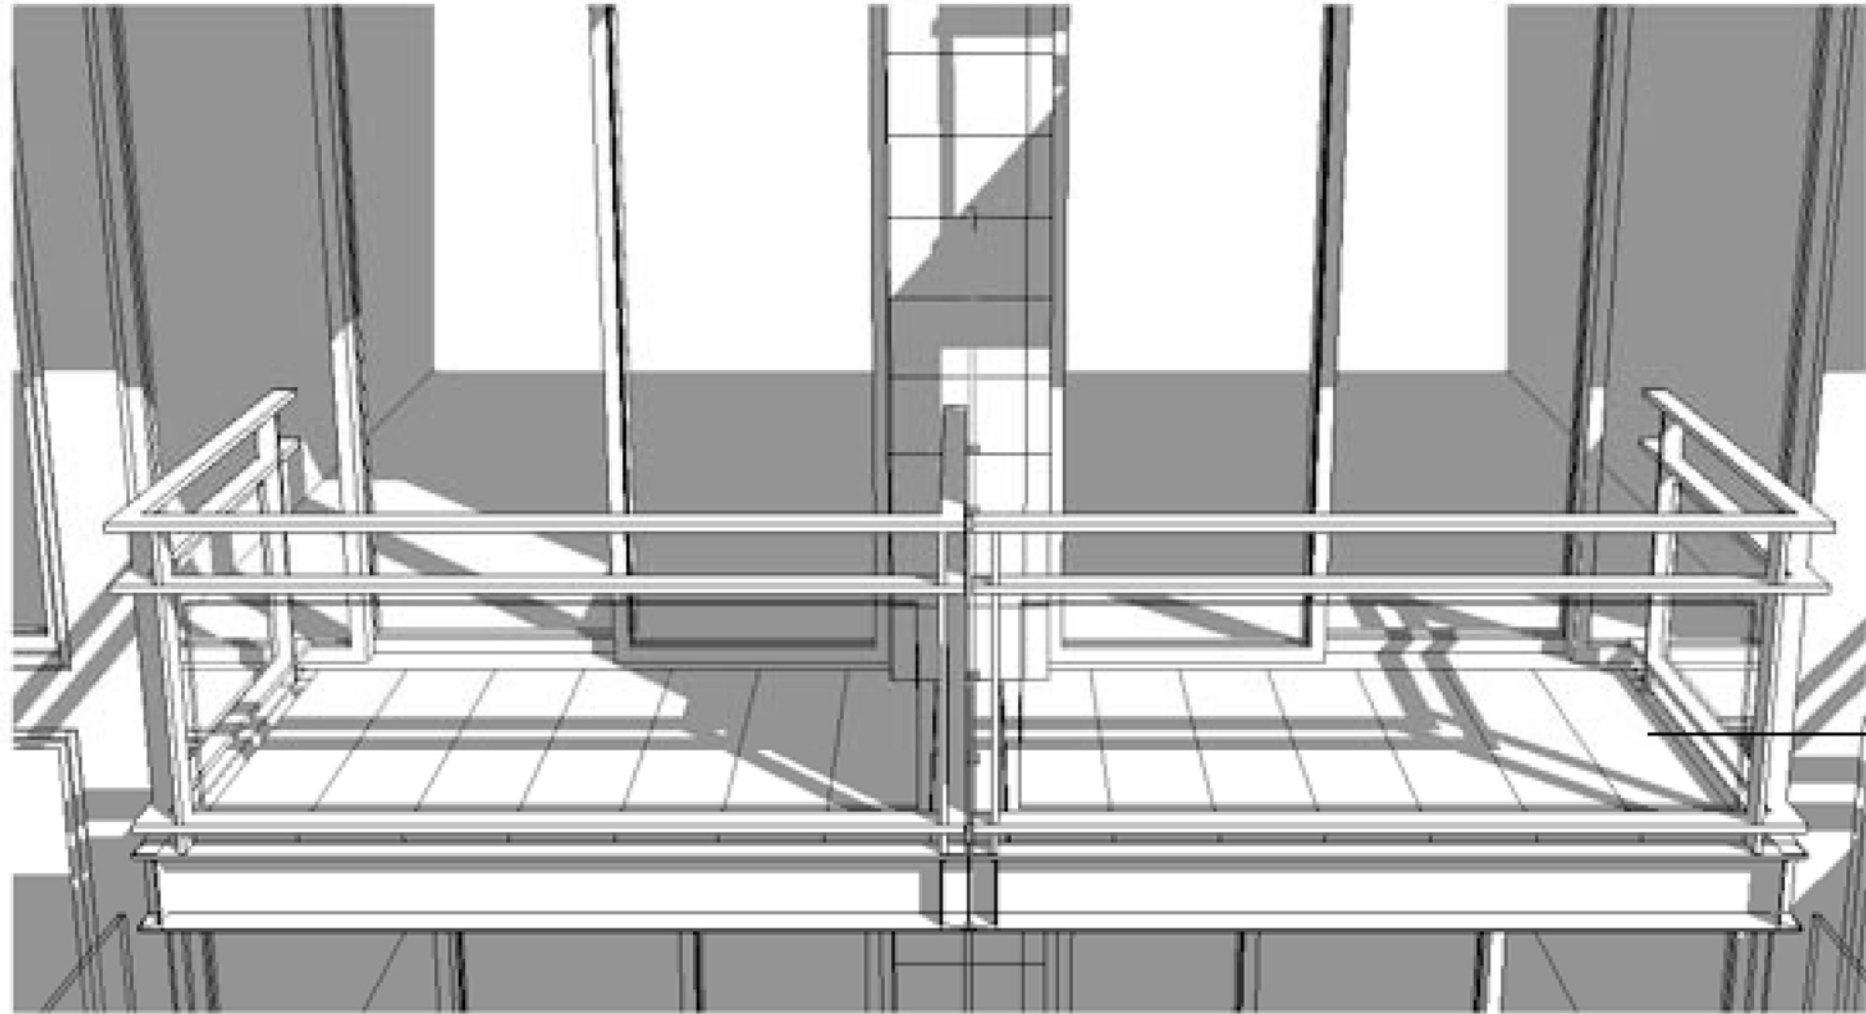


2 3D View 19

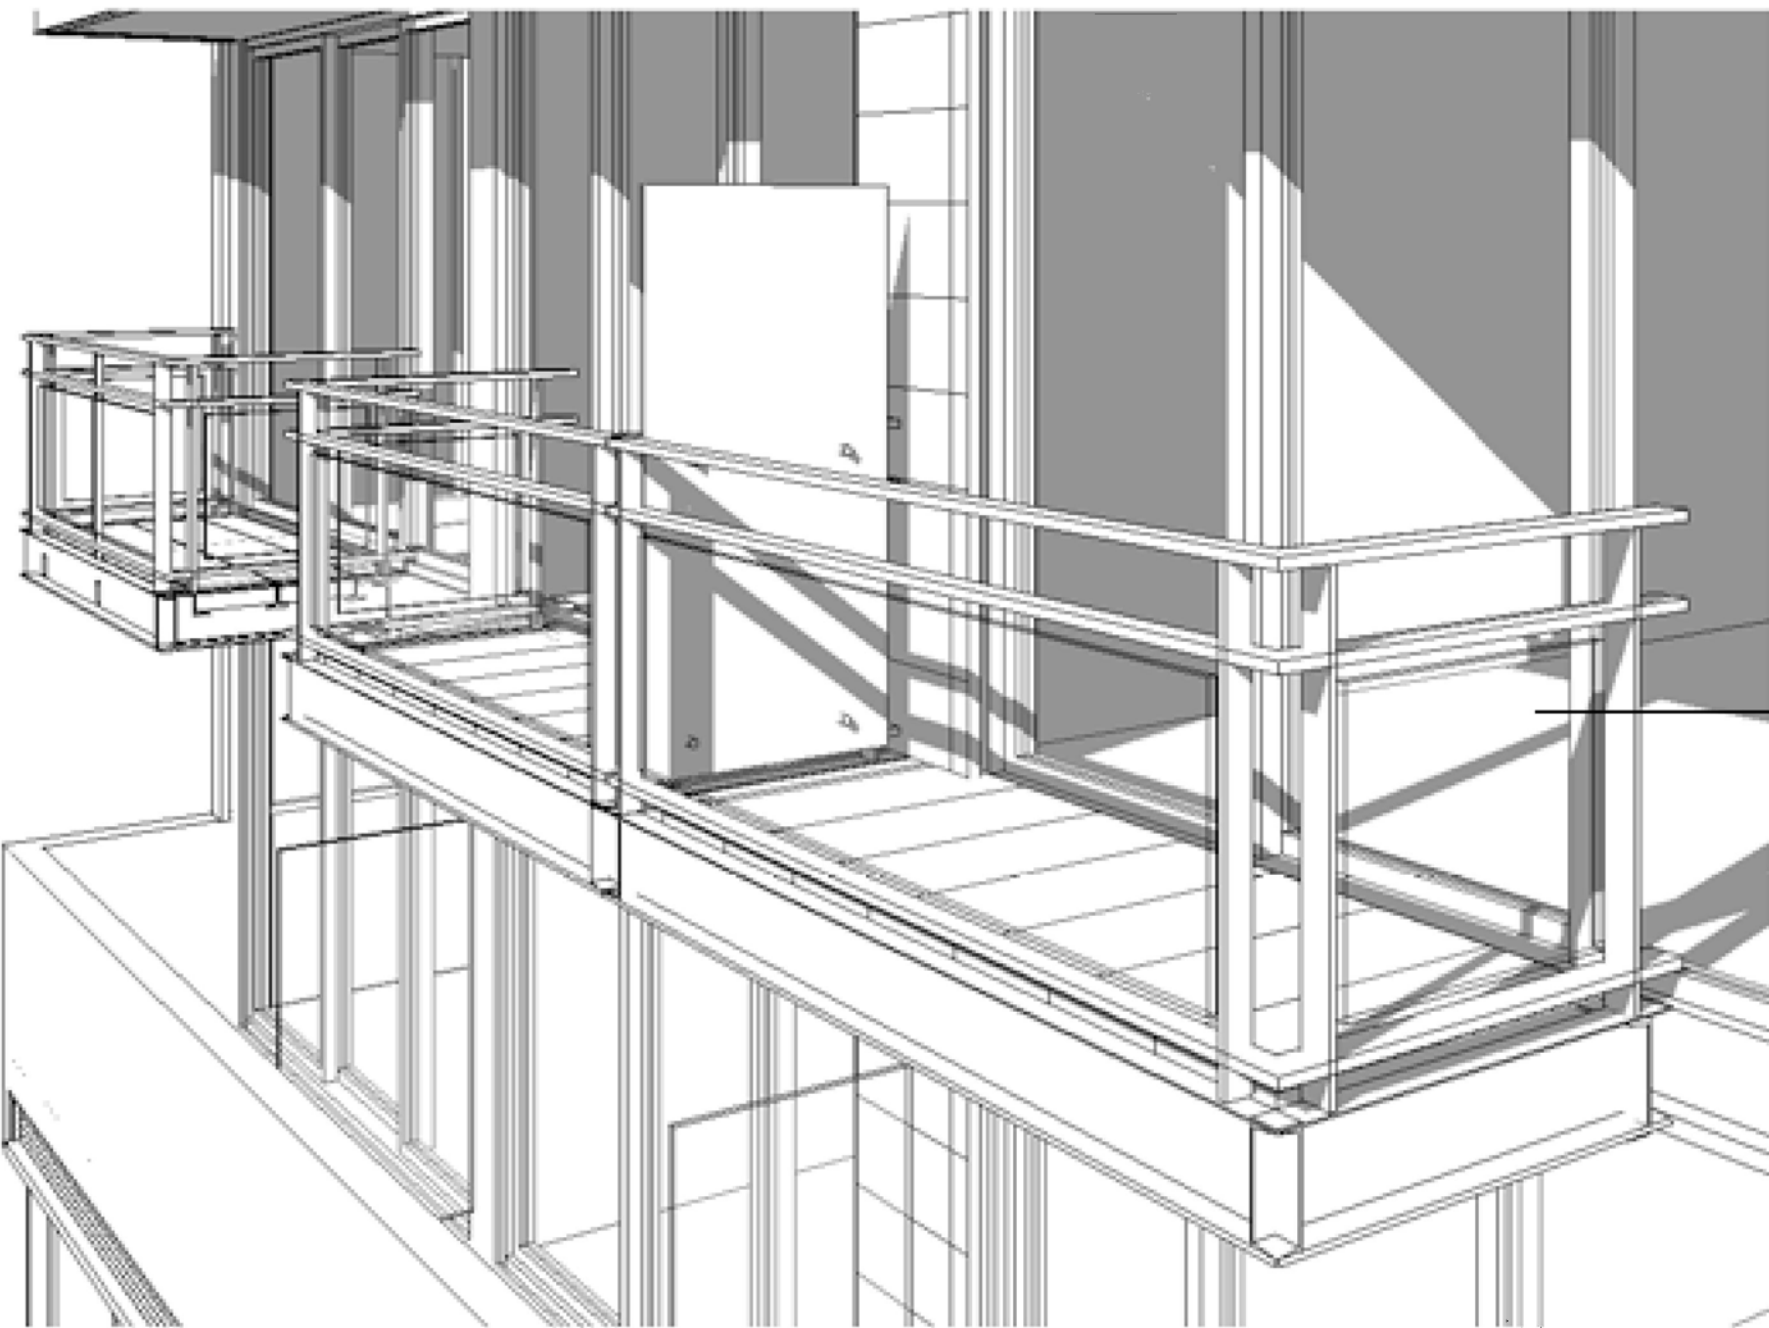

1 3D View 20

Glass balustrading

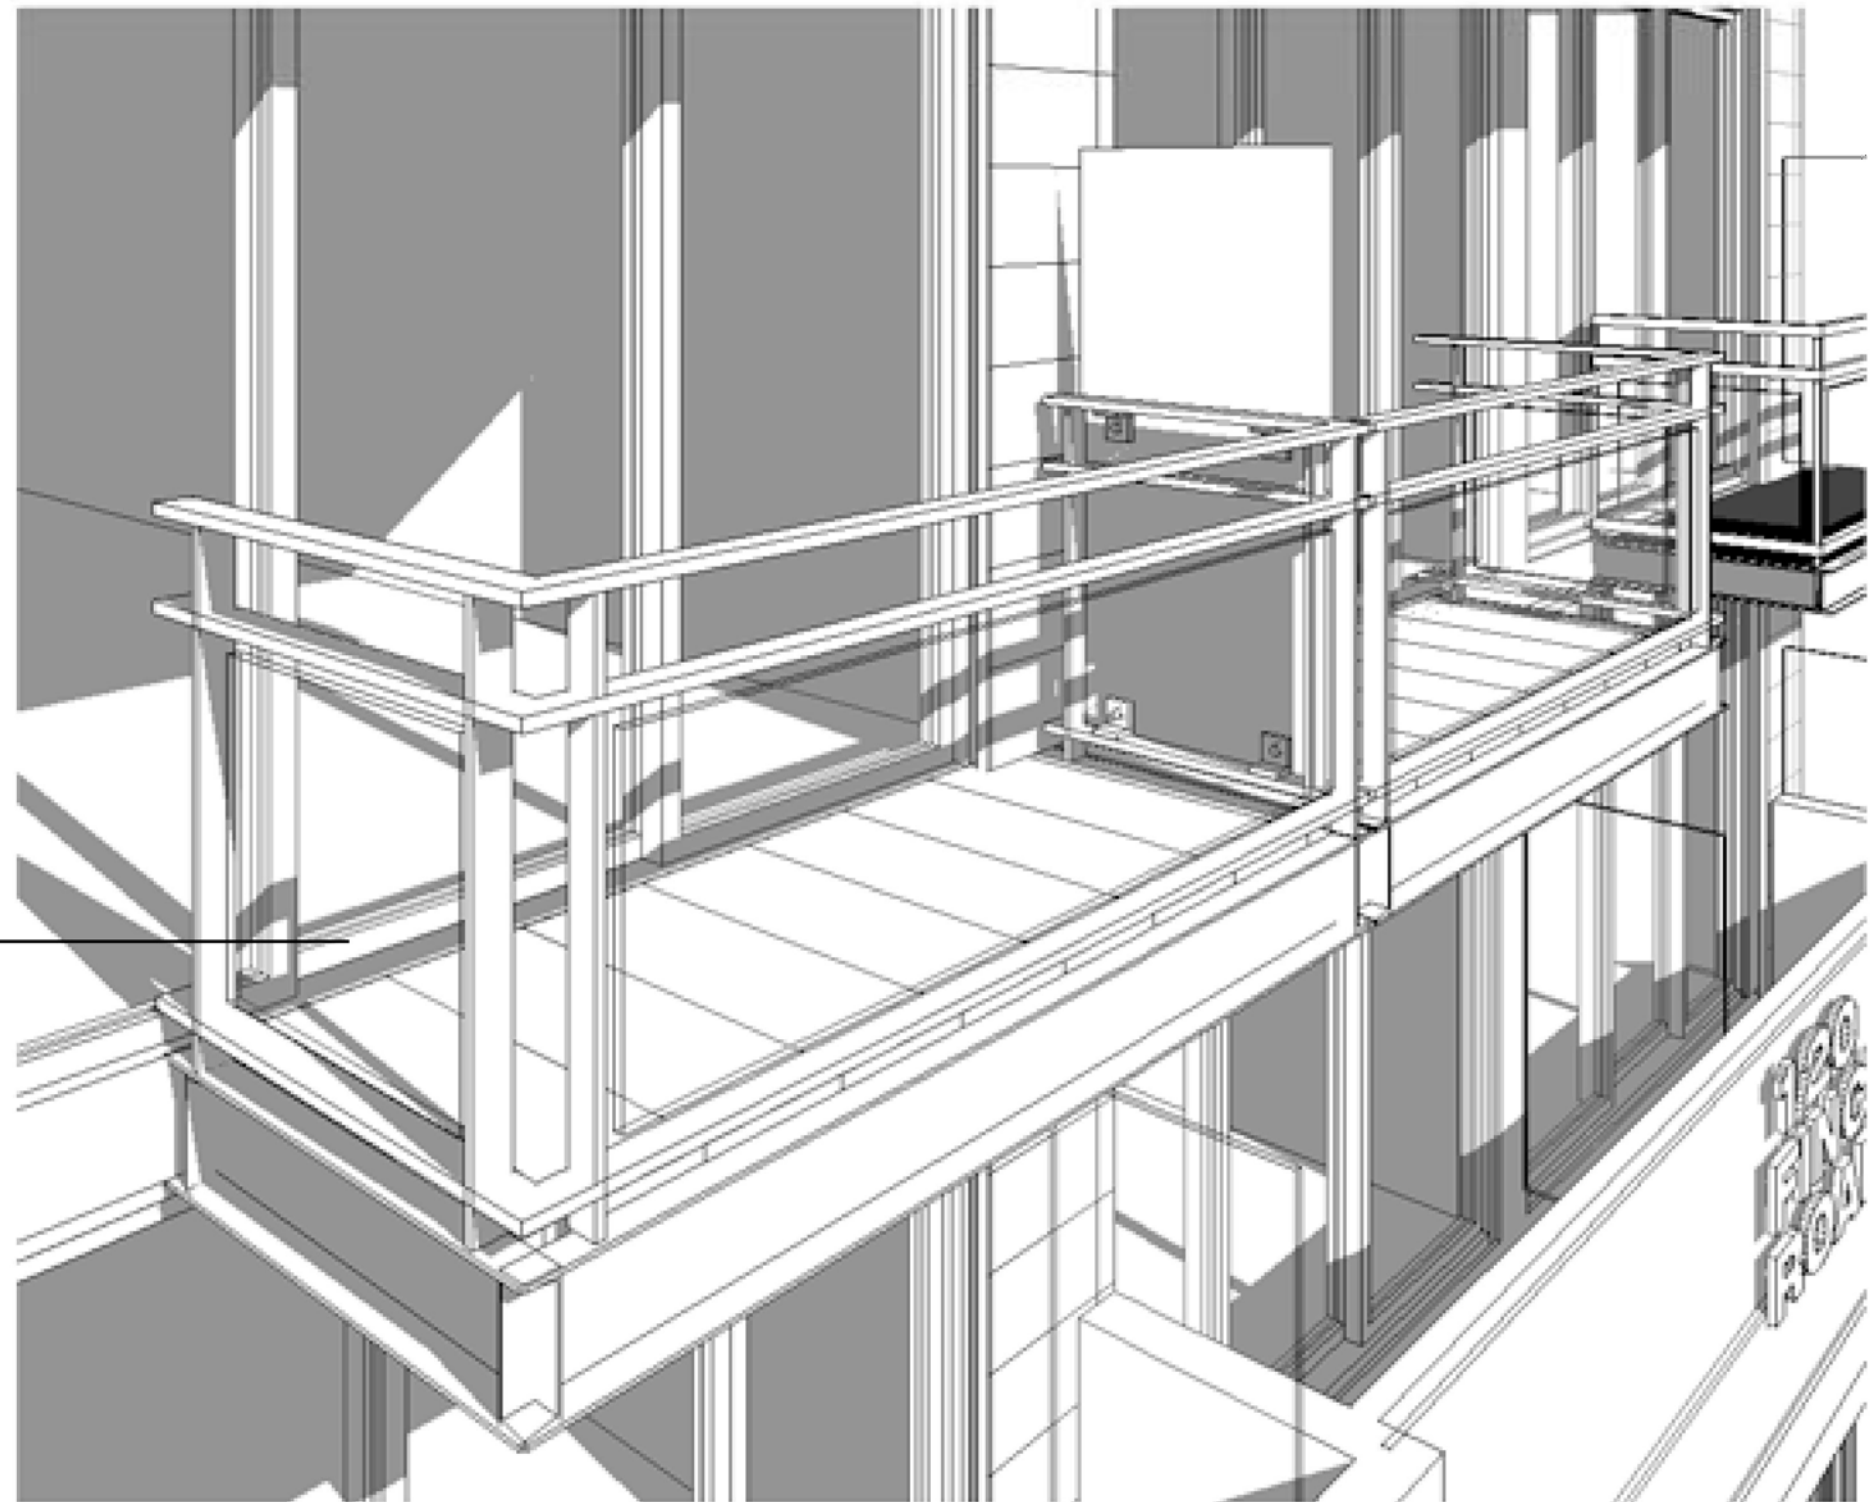

3 3D View 21

General Notes:
Report all errors, omission and discrepancies.
Verify all dimensions on site before commencing any work on site or preparing any shop drawings.
All materials, components and workmanship are to comply with the relevant British Standards, Codes of Practice and appropriate manufacturers' recommendations that from time to time shall apply.
this drawing and design remains the property of SIAW and may not be reproduced in any way without prior consent.

Notes

No.	Date	Description

Project: 120 FINCHLEY ROAD NW3 5HT
Client:

Zone	Discipline Architecture	Status Planning
Level	Project number FR14-SK-402	Revision
Grid file	XRif File	
Job no.	D/SIB	
Drawing title Balcony balustrading 3Ds		
Scale	Date 09.03.2017	Drawn by LS
		Checked by IS

 SILAN ARCHITECTURAL WORKSHOP
WINSTON HOUSE, SUITE 332, 2 DOLLIS PARK, LONDON, N3 1HF T. 020 8346 0628 F. 020 8346 0635 E. info@siaw.co.uk
Project 002 120 Finchley Road




Glass balustrading

Drawing no: FR14-SK-403
Title: Coloured 3D balcony visual



FR14-SK-404

FROSTED/OPAQUE GLAZING - BALCONY SUBDIVIDERS

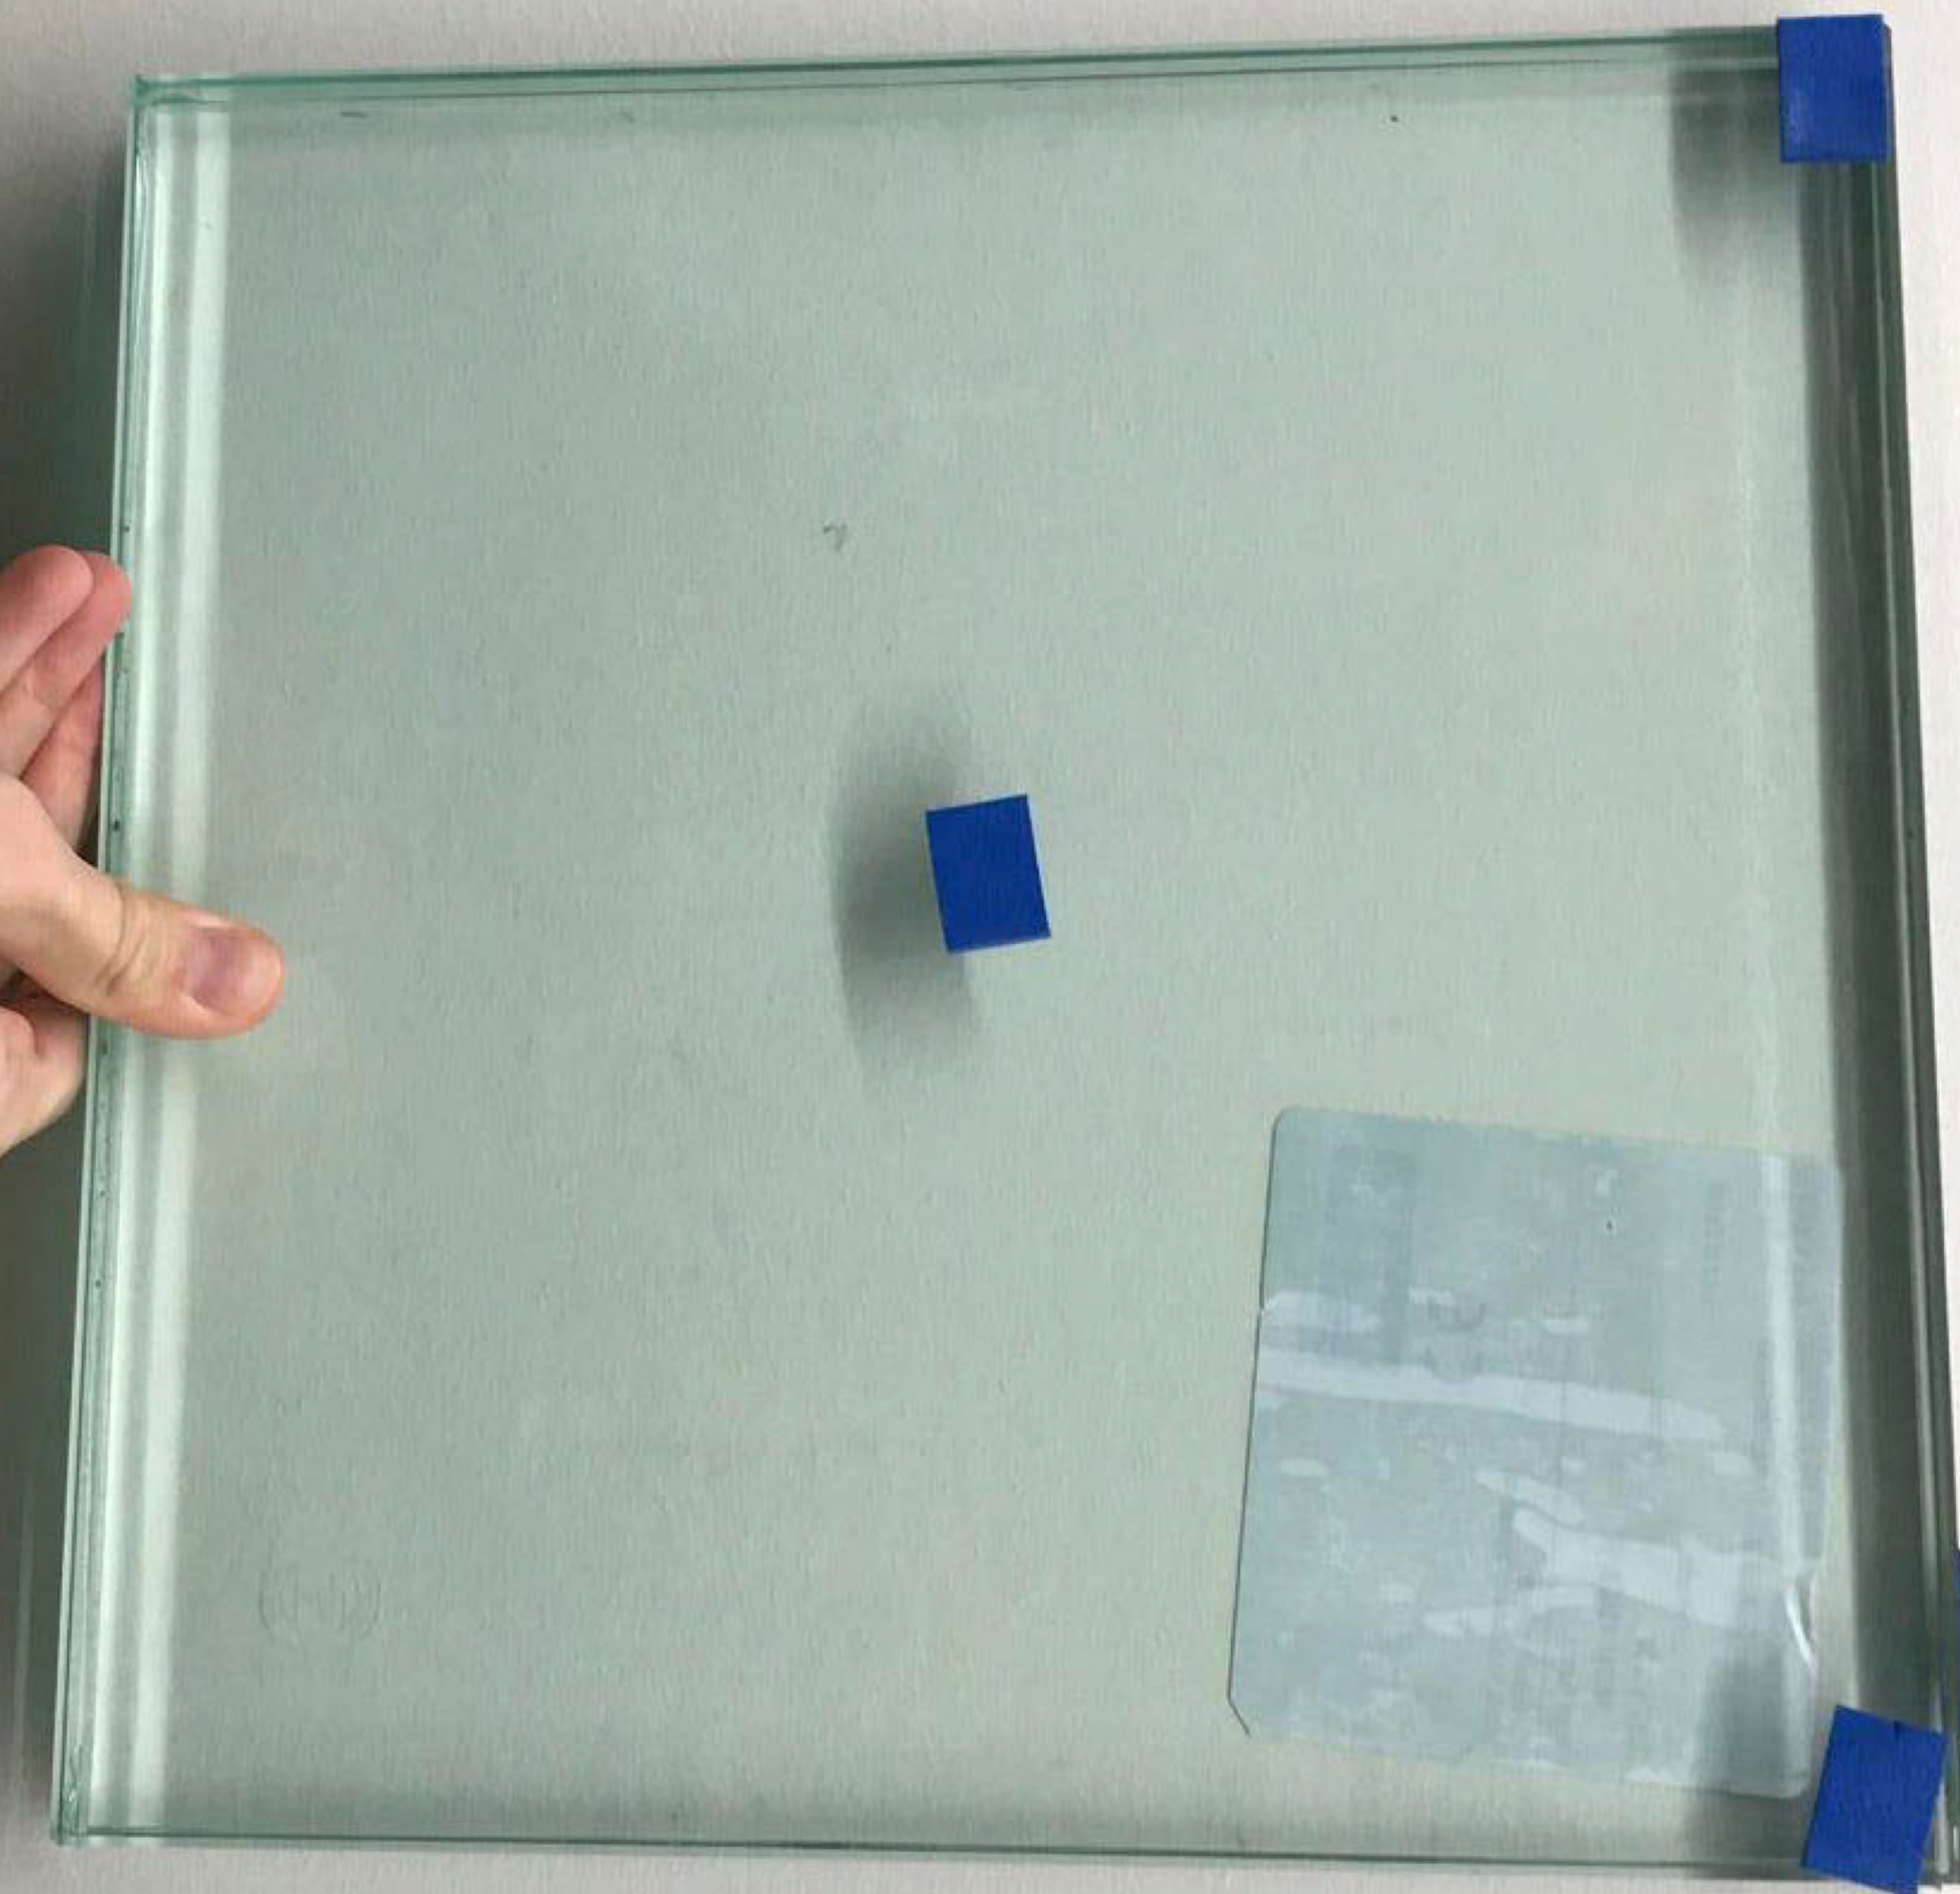

FR14-SK-405
GREEN TINTED GLAZING - BALCONY BALUSTRADING