



PROPOSED G.F. PLAN

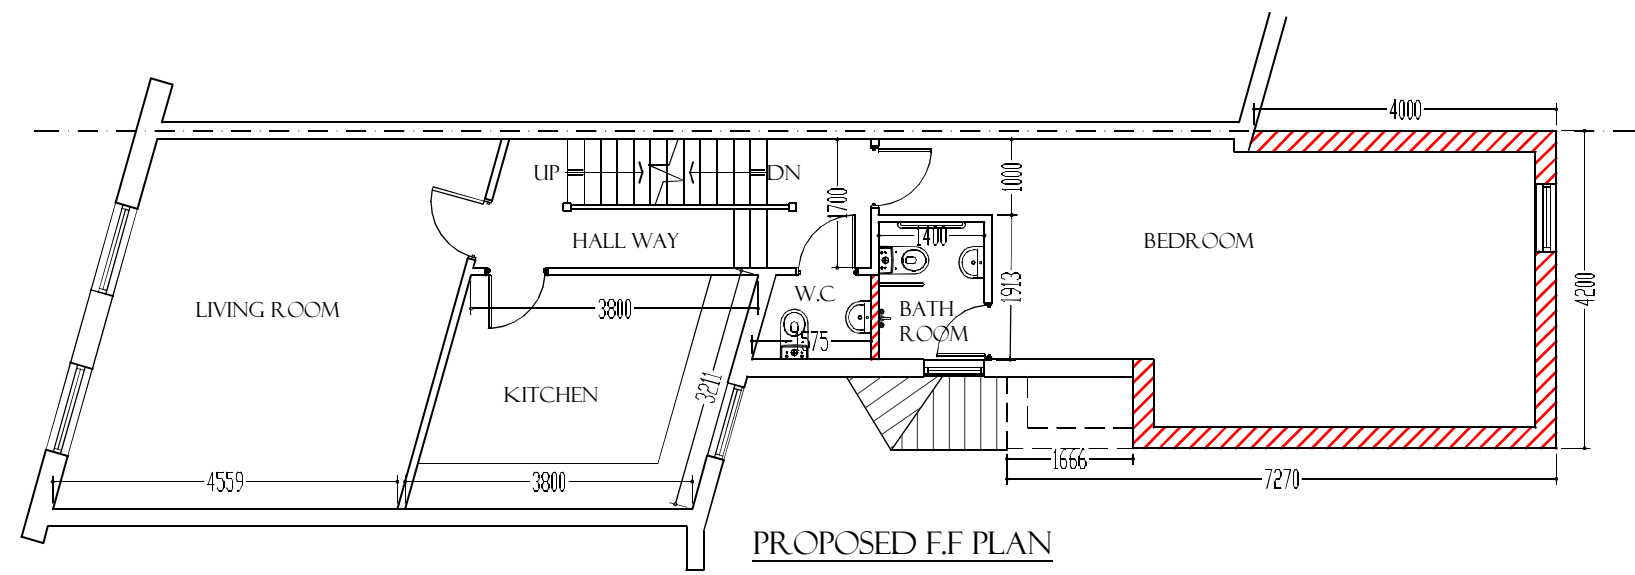

PROPOSED F.F. PLAN

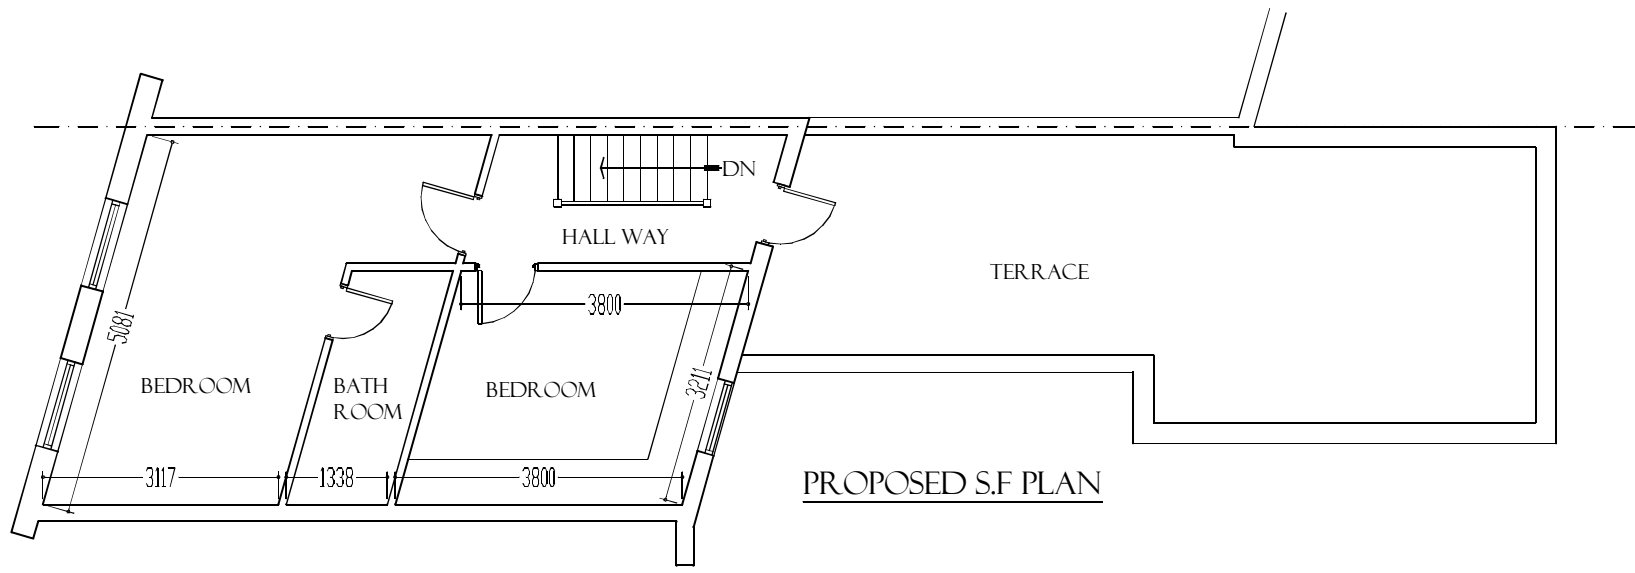

PROPOSED S.F. PLAN

NOTES

T Adebayo C. Eng
 (Architecture, Design and Structure)
 KEMP HOUSE
 152-160 City Road
 London EC1V 2NX
 Tel: 07961-161810
 E-mail: sales@planandbuild.net
 www.planandbuild.net

Project Title
 FIRST FLOOR
 REAR EXTENSION &
 INTERNAL LAYOUT CHANGES

Project Address
 114 FORTUNE GREEN ROAD,
 NW6 1DH

Drawing Title
 PROPOSED FLOOR PLANS

Date 07 MARCH 2017

Dwg No. PB-16/114FORT/03A

Scale 1:100