




Roof Plan
scale 1:50

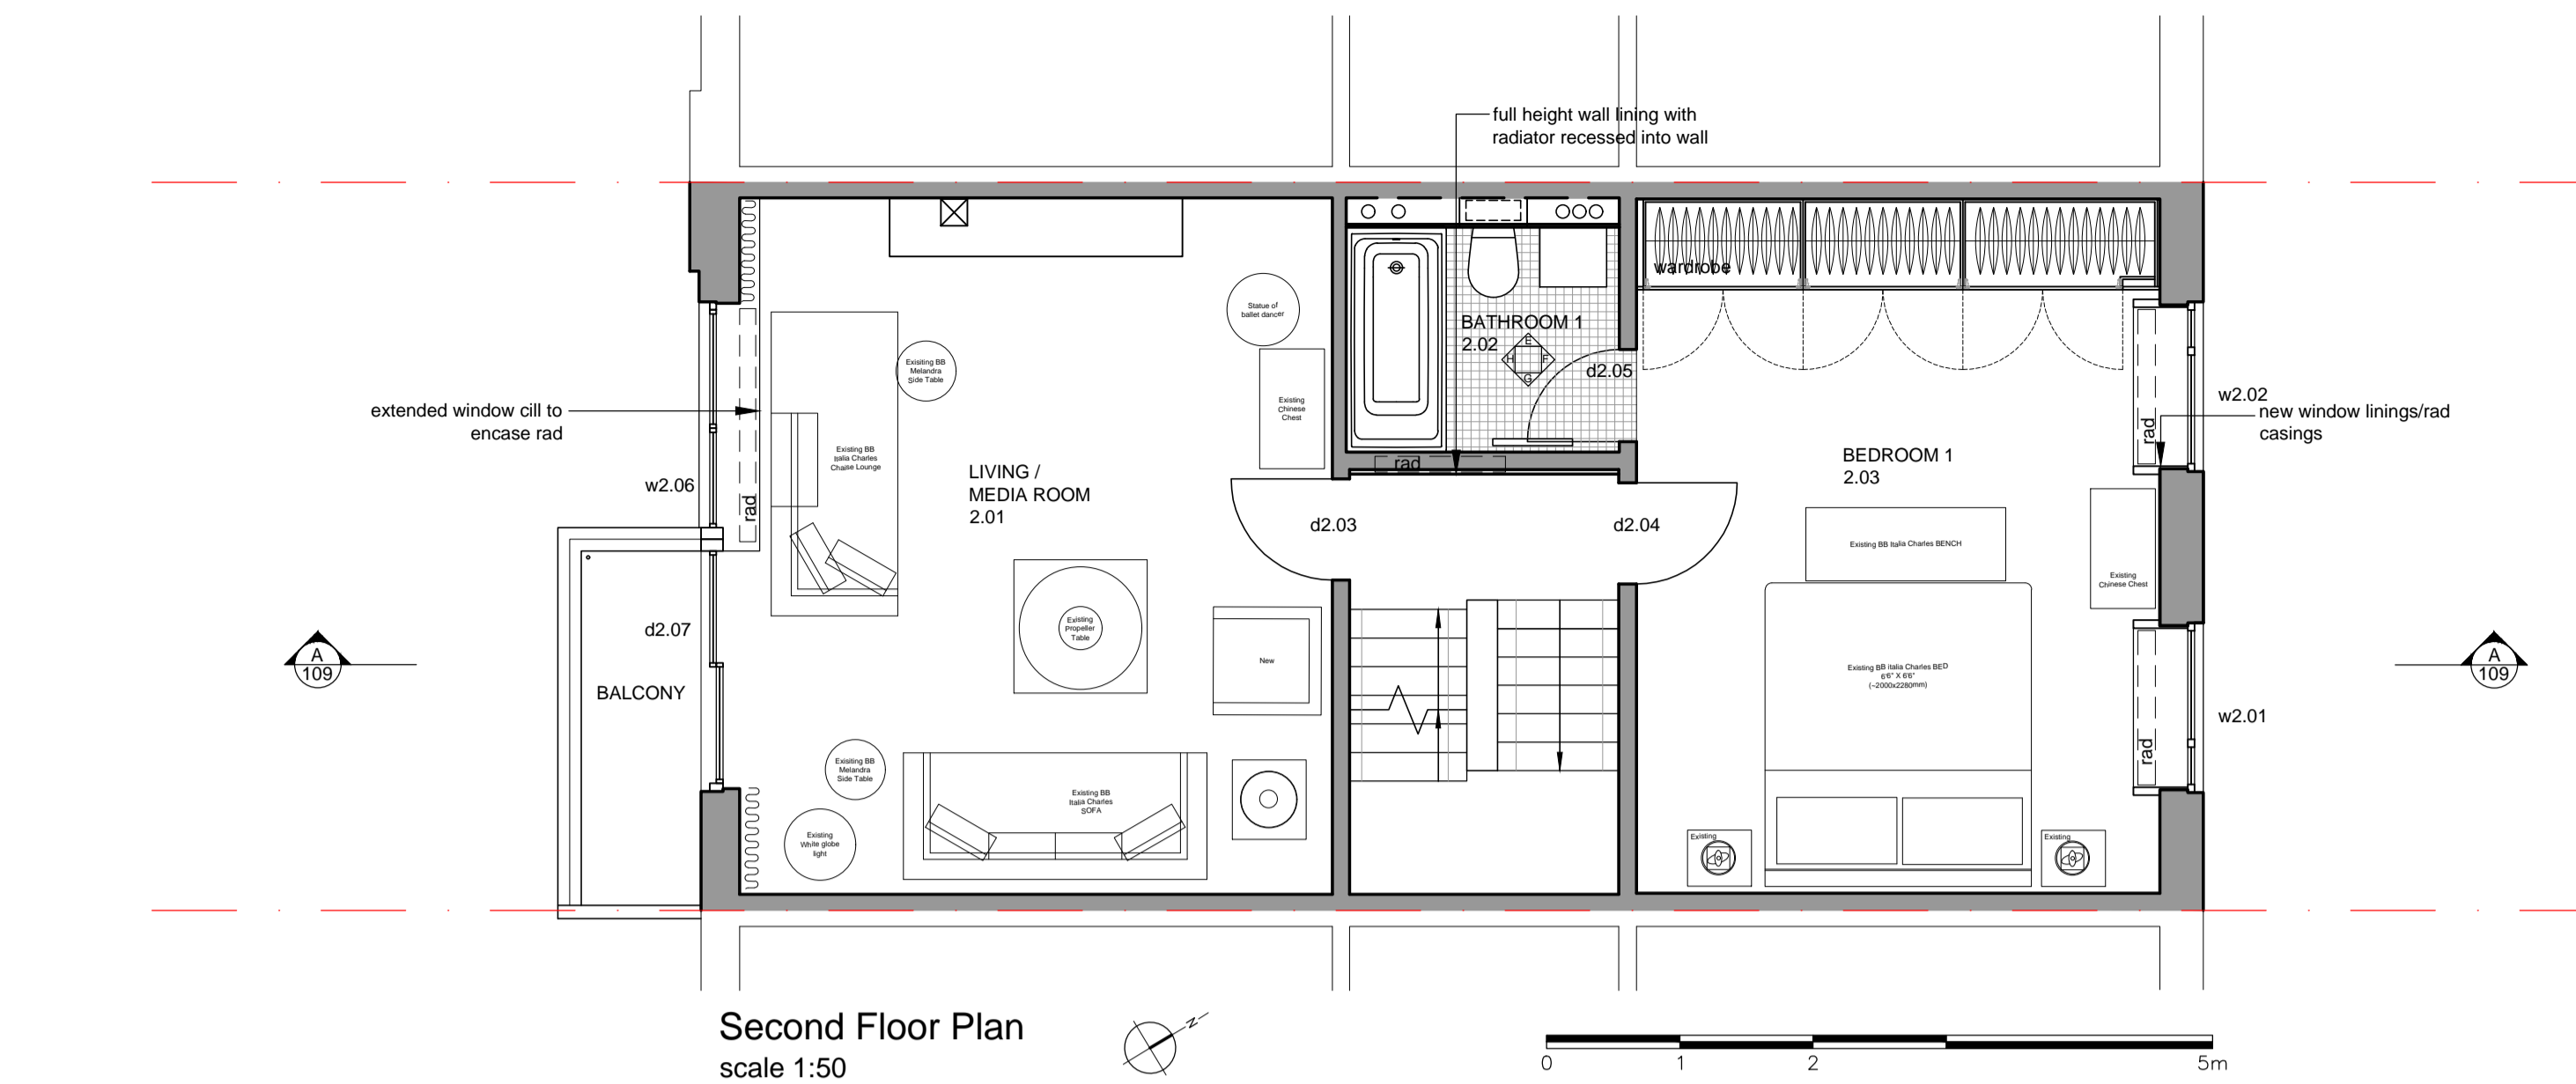


Second Floor Plan
scale 1:50

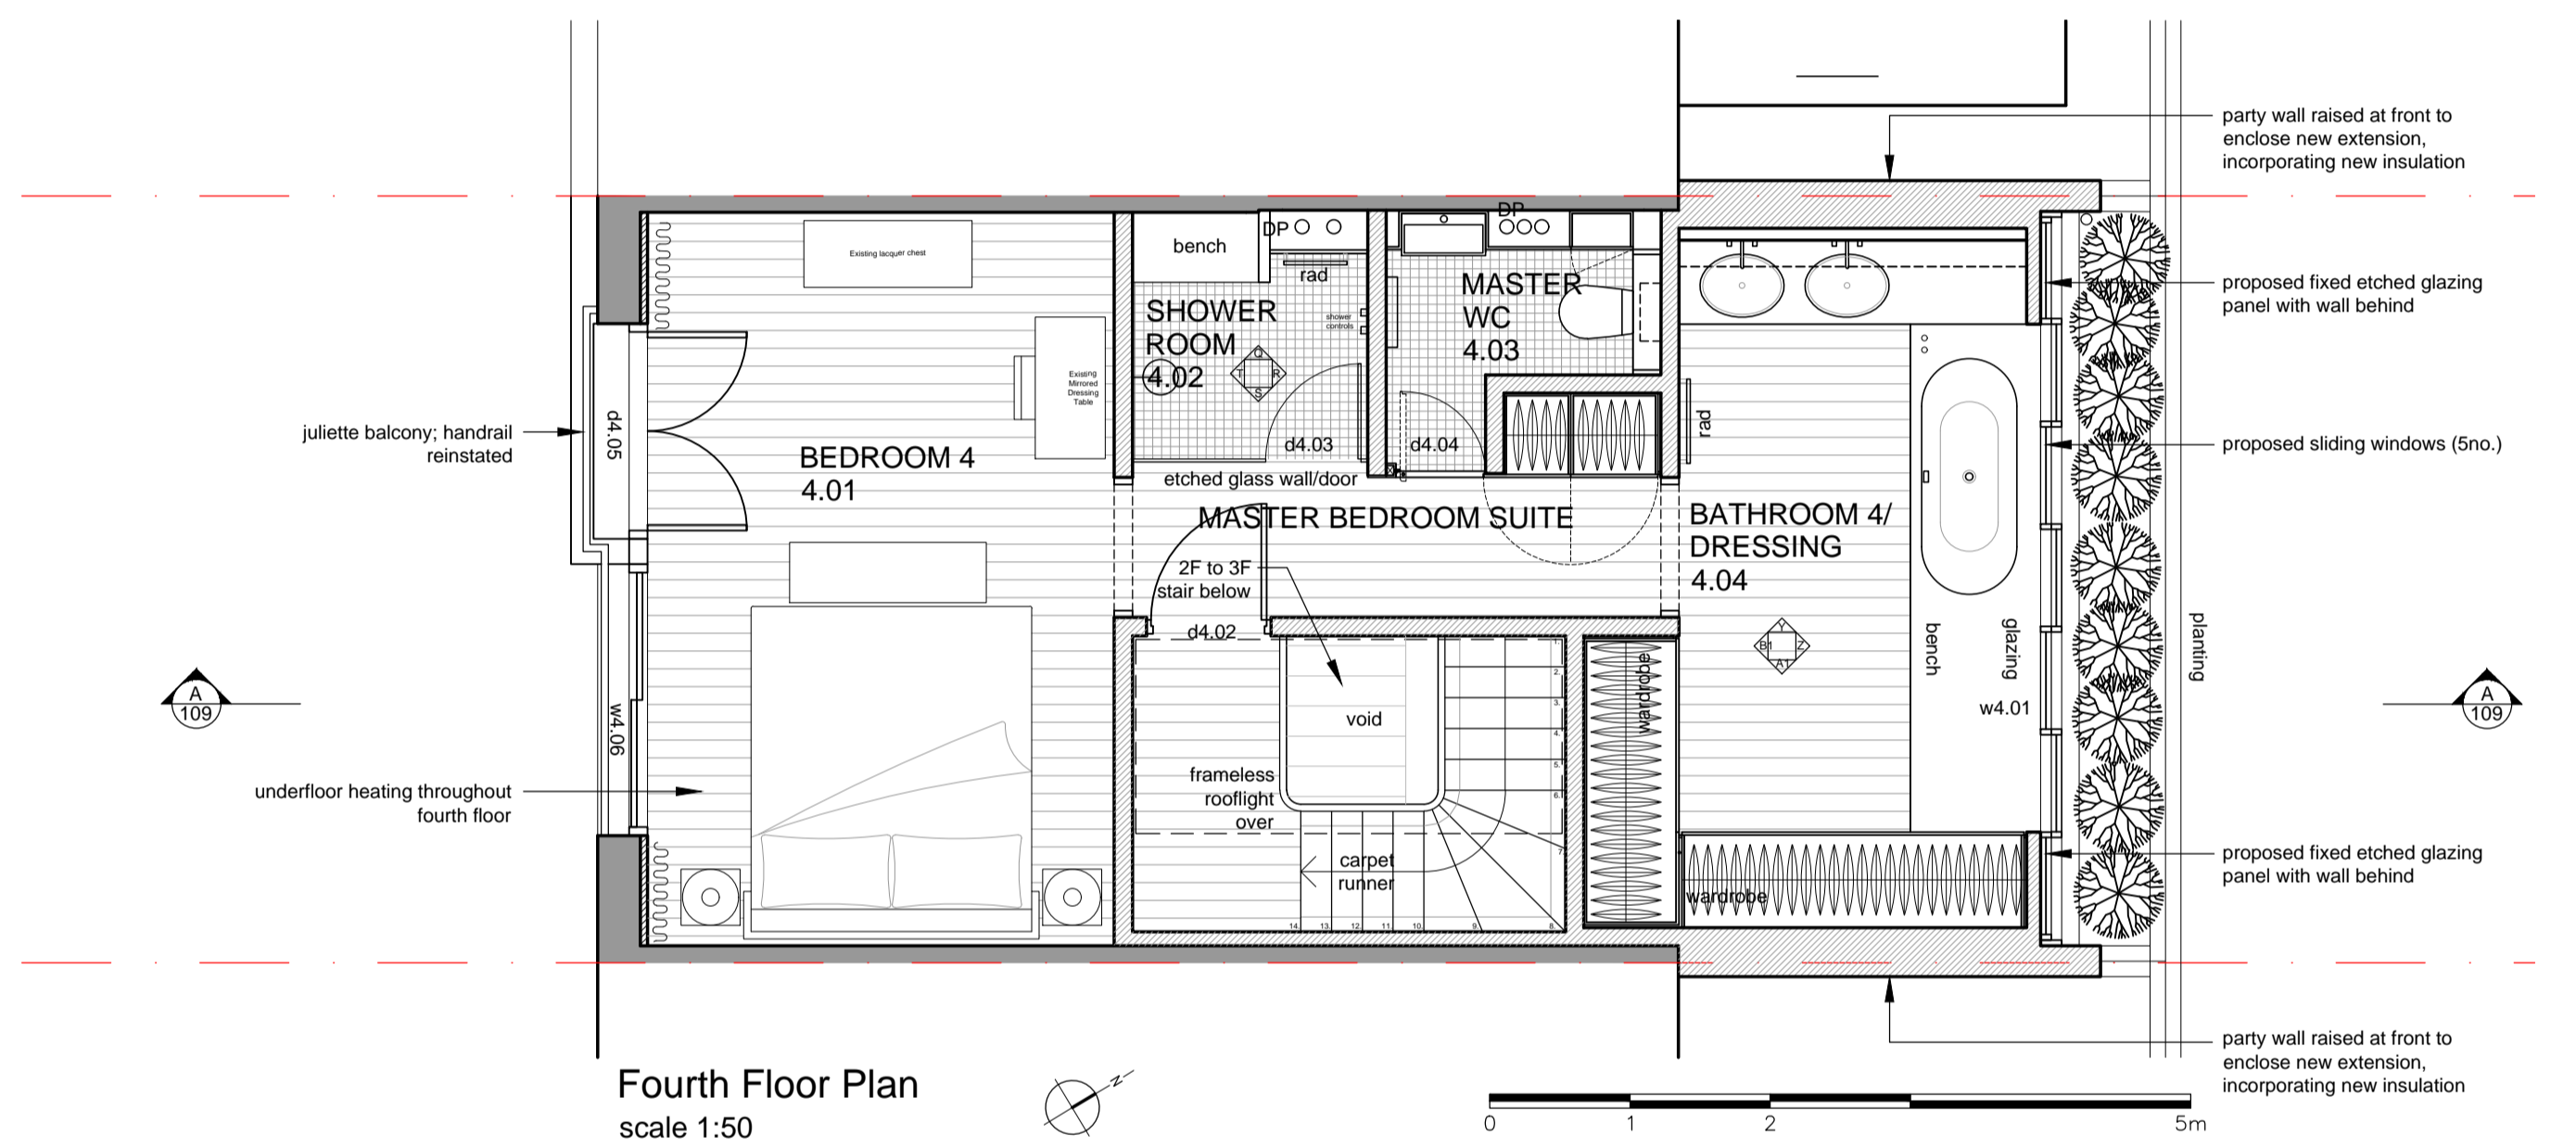


Fourth Floor Plan
scale 1:50

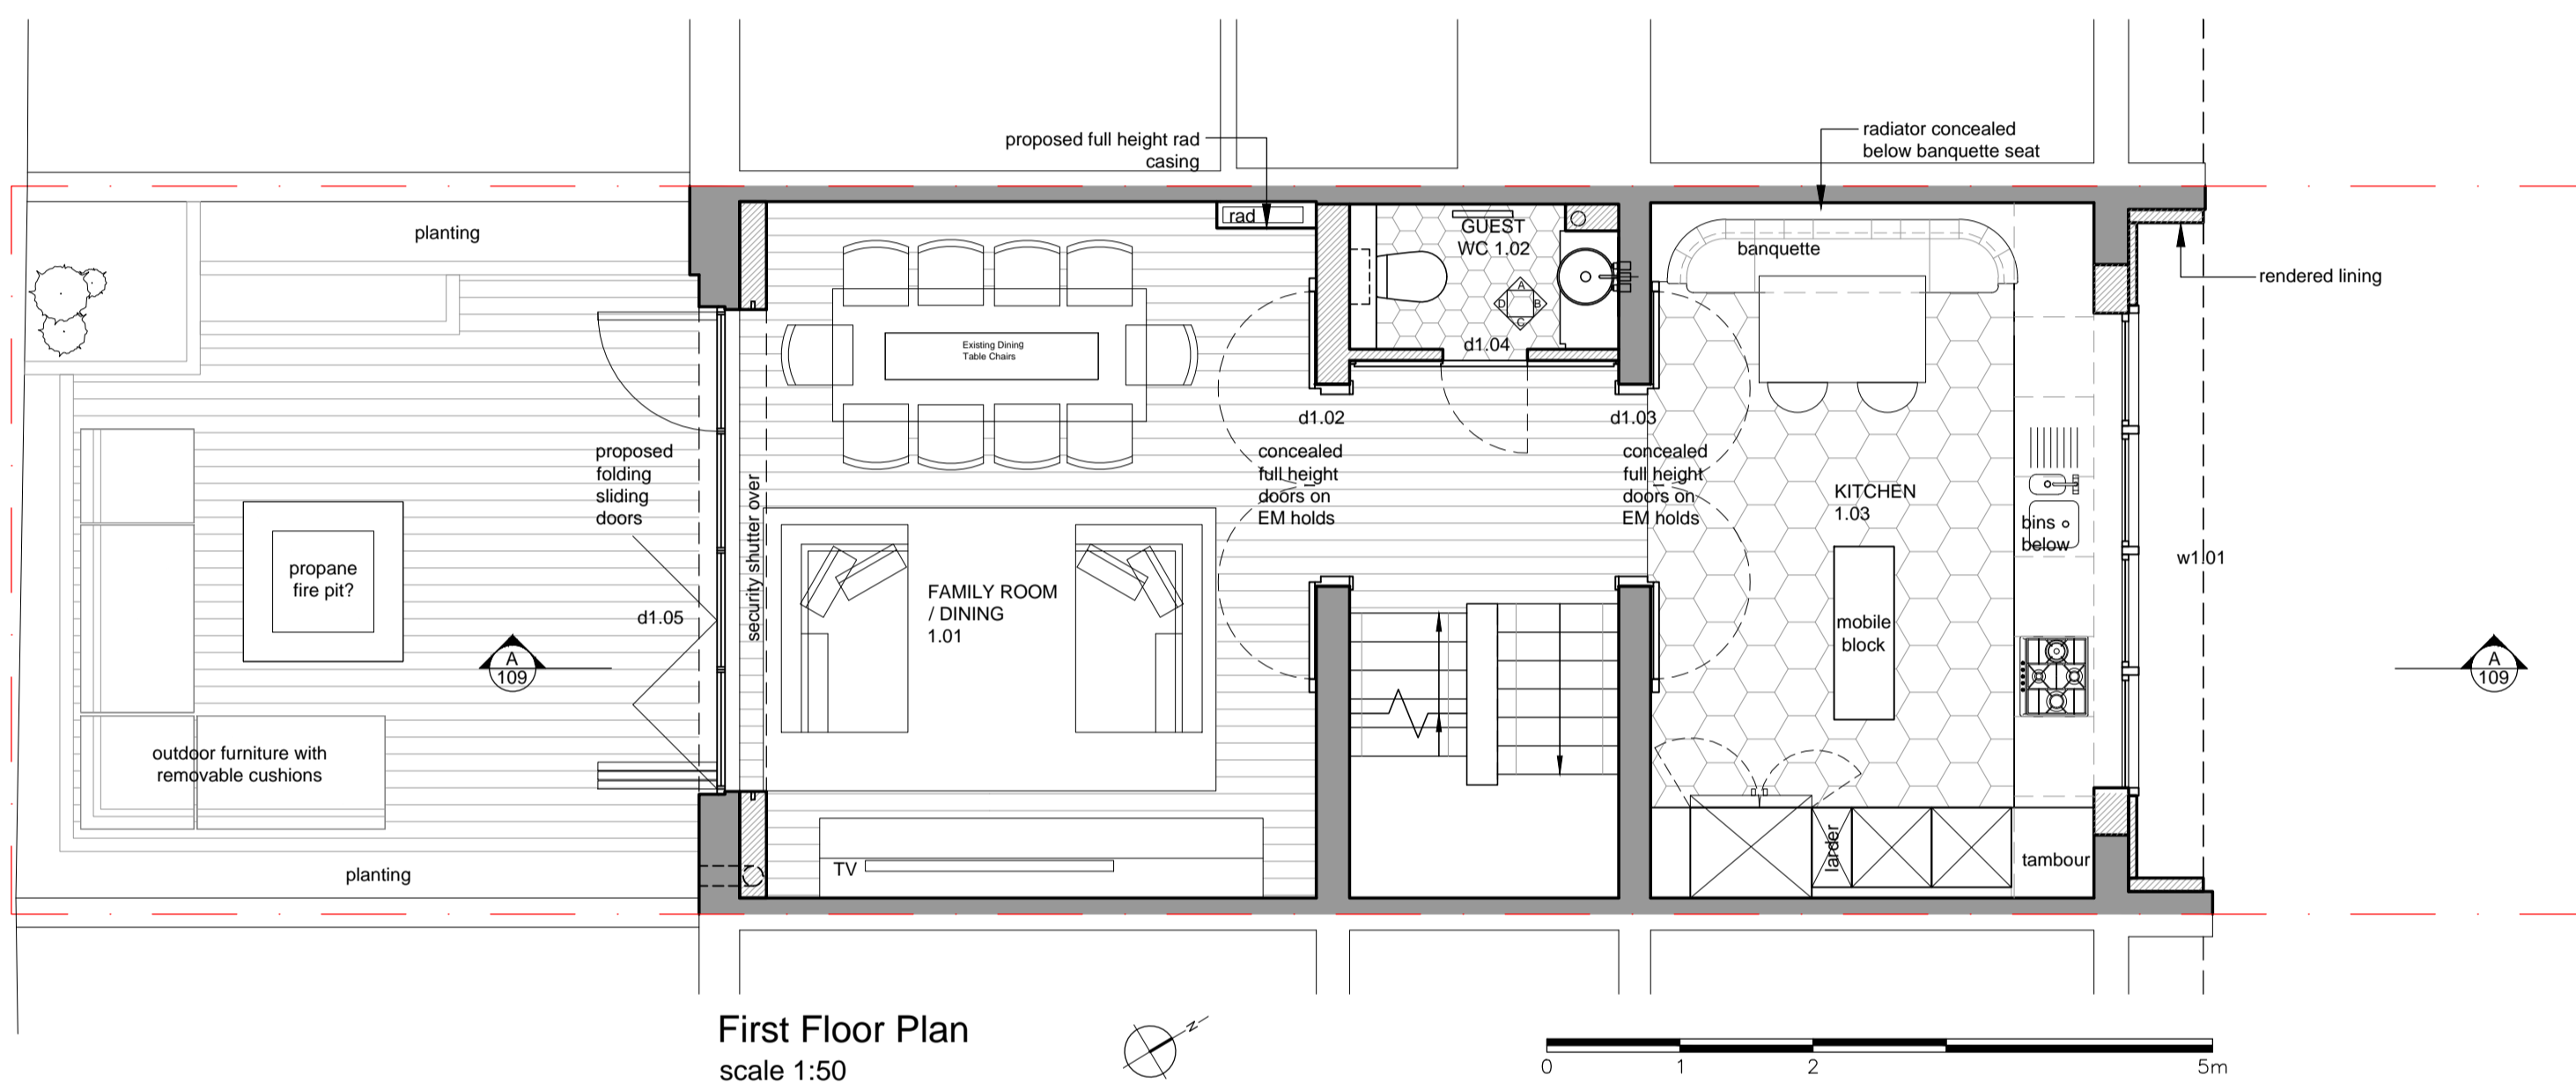

First Floor Plan
scale 1:50

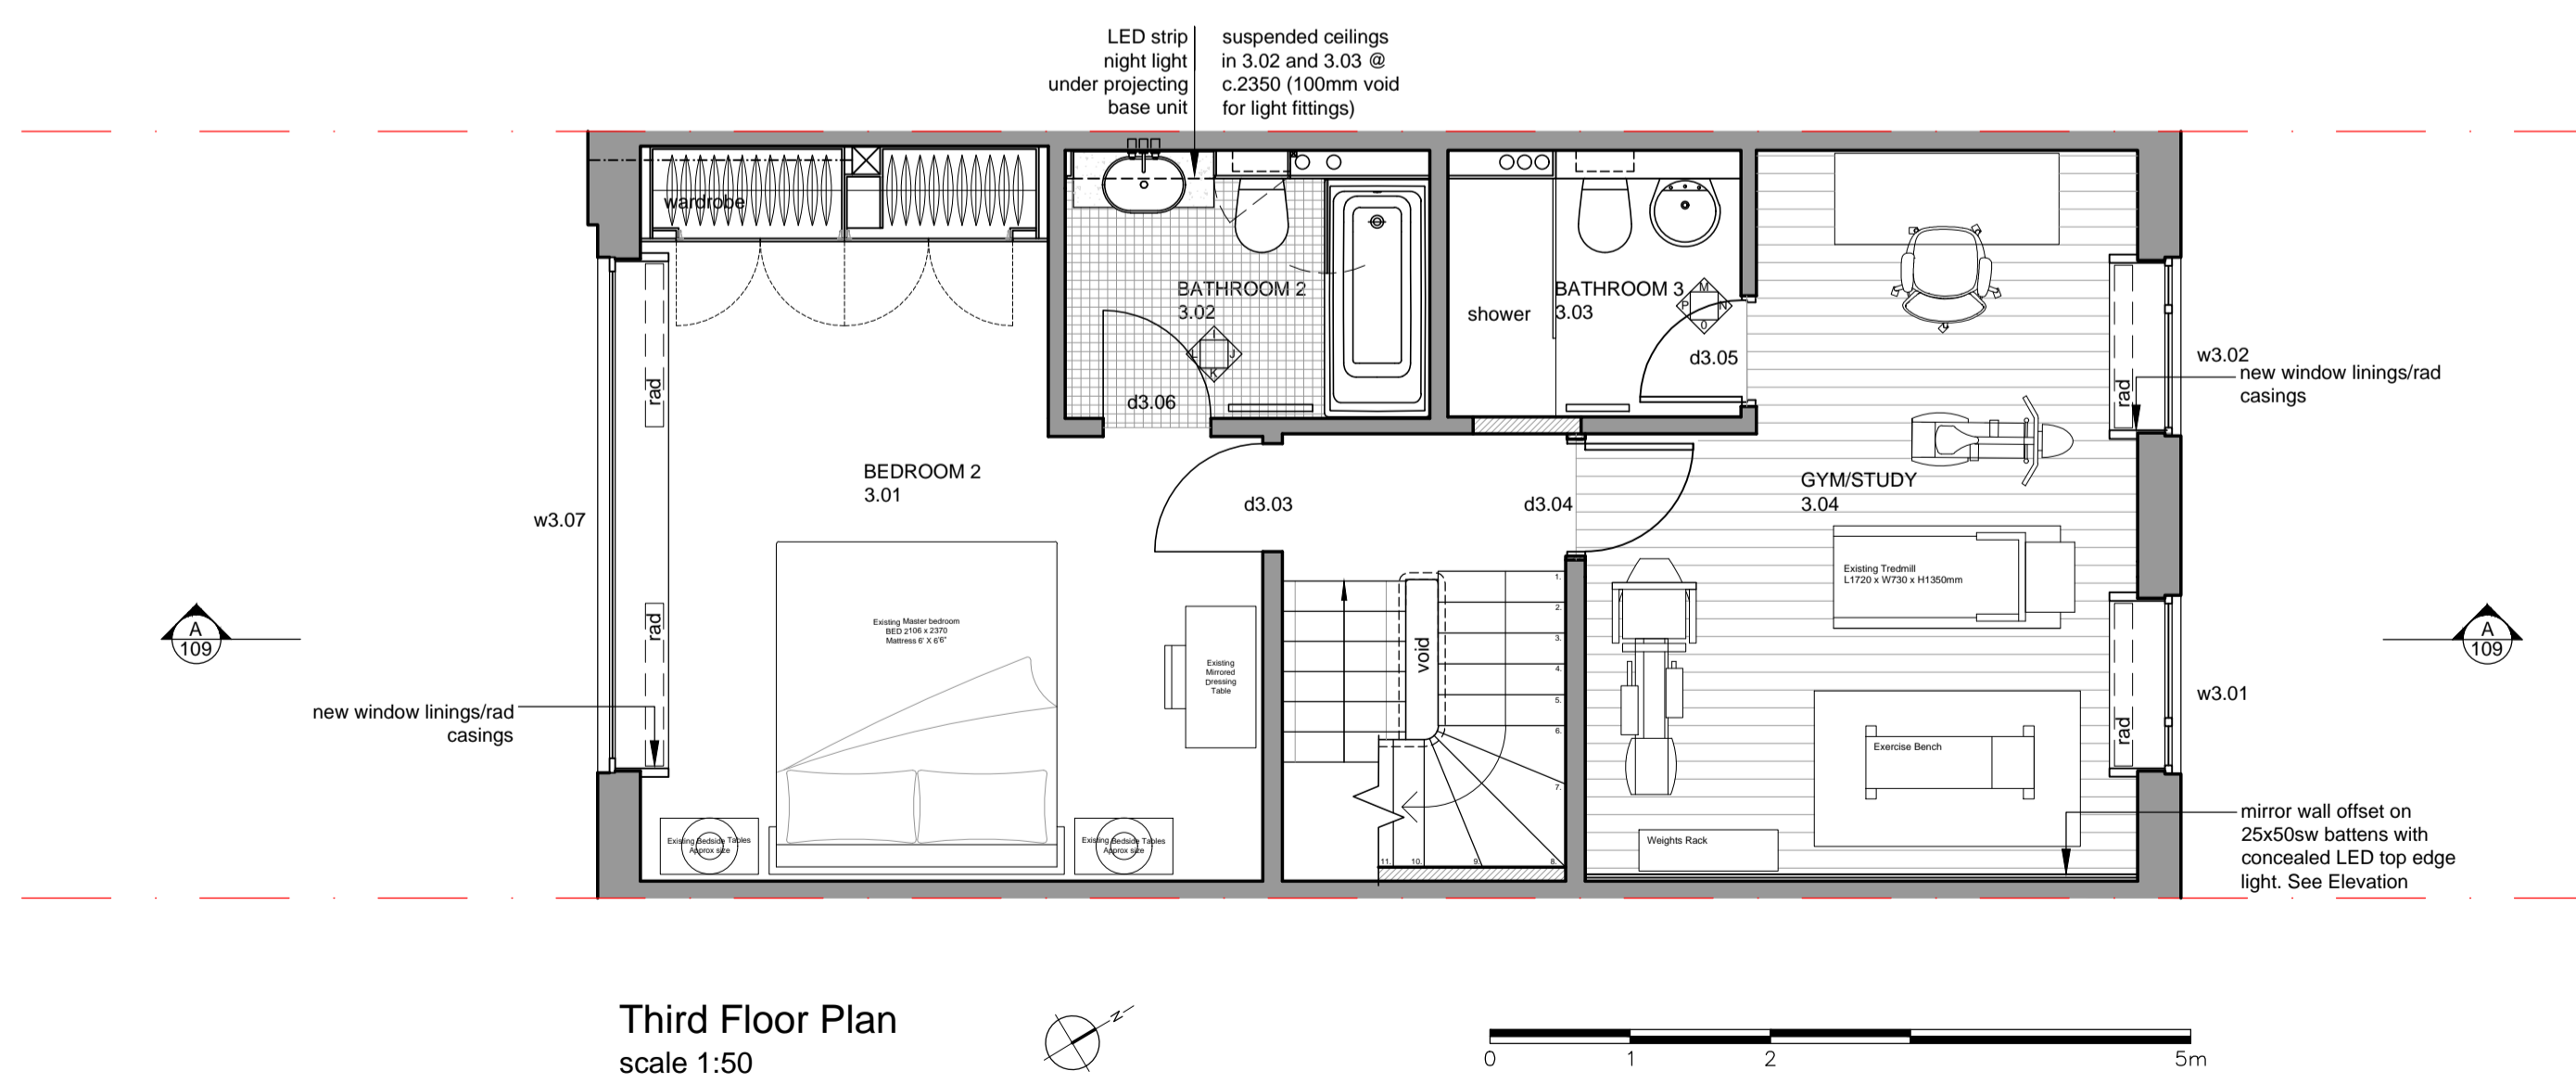

Third Floor Plan
scale 1:50

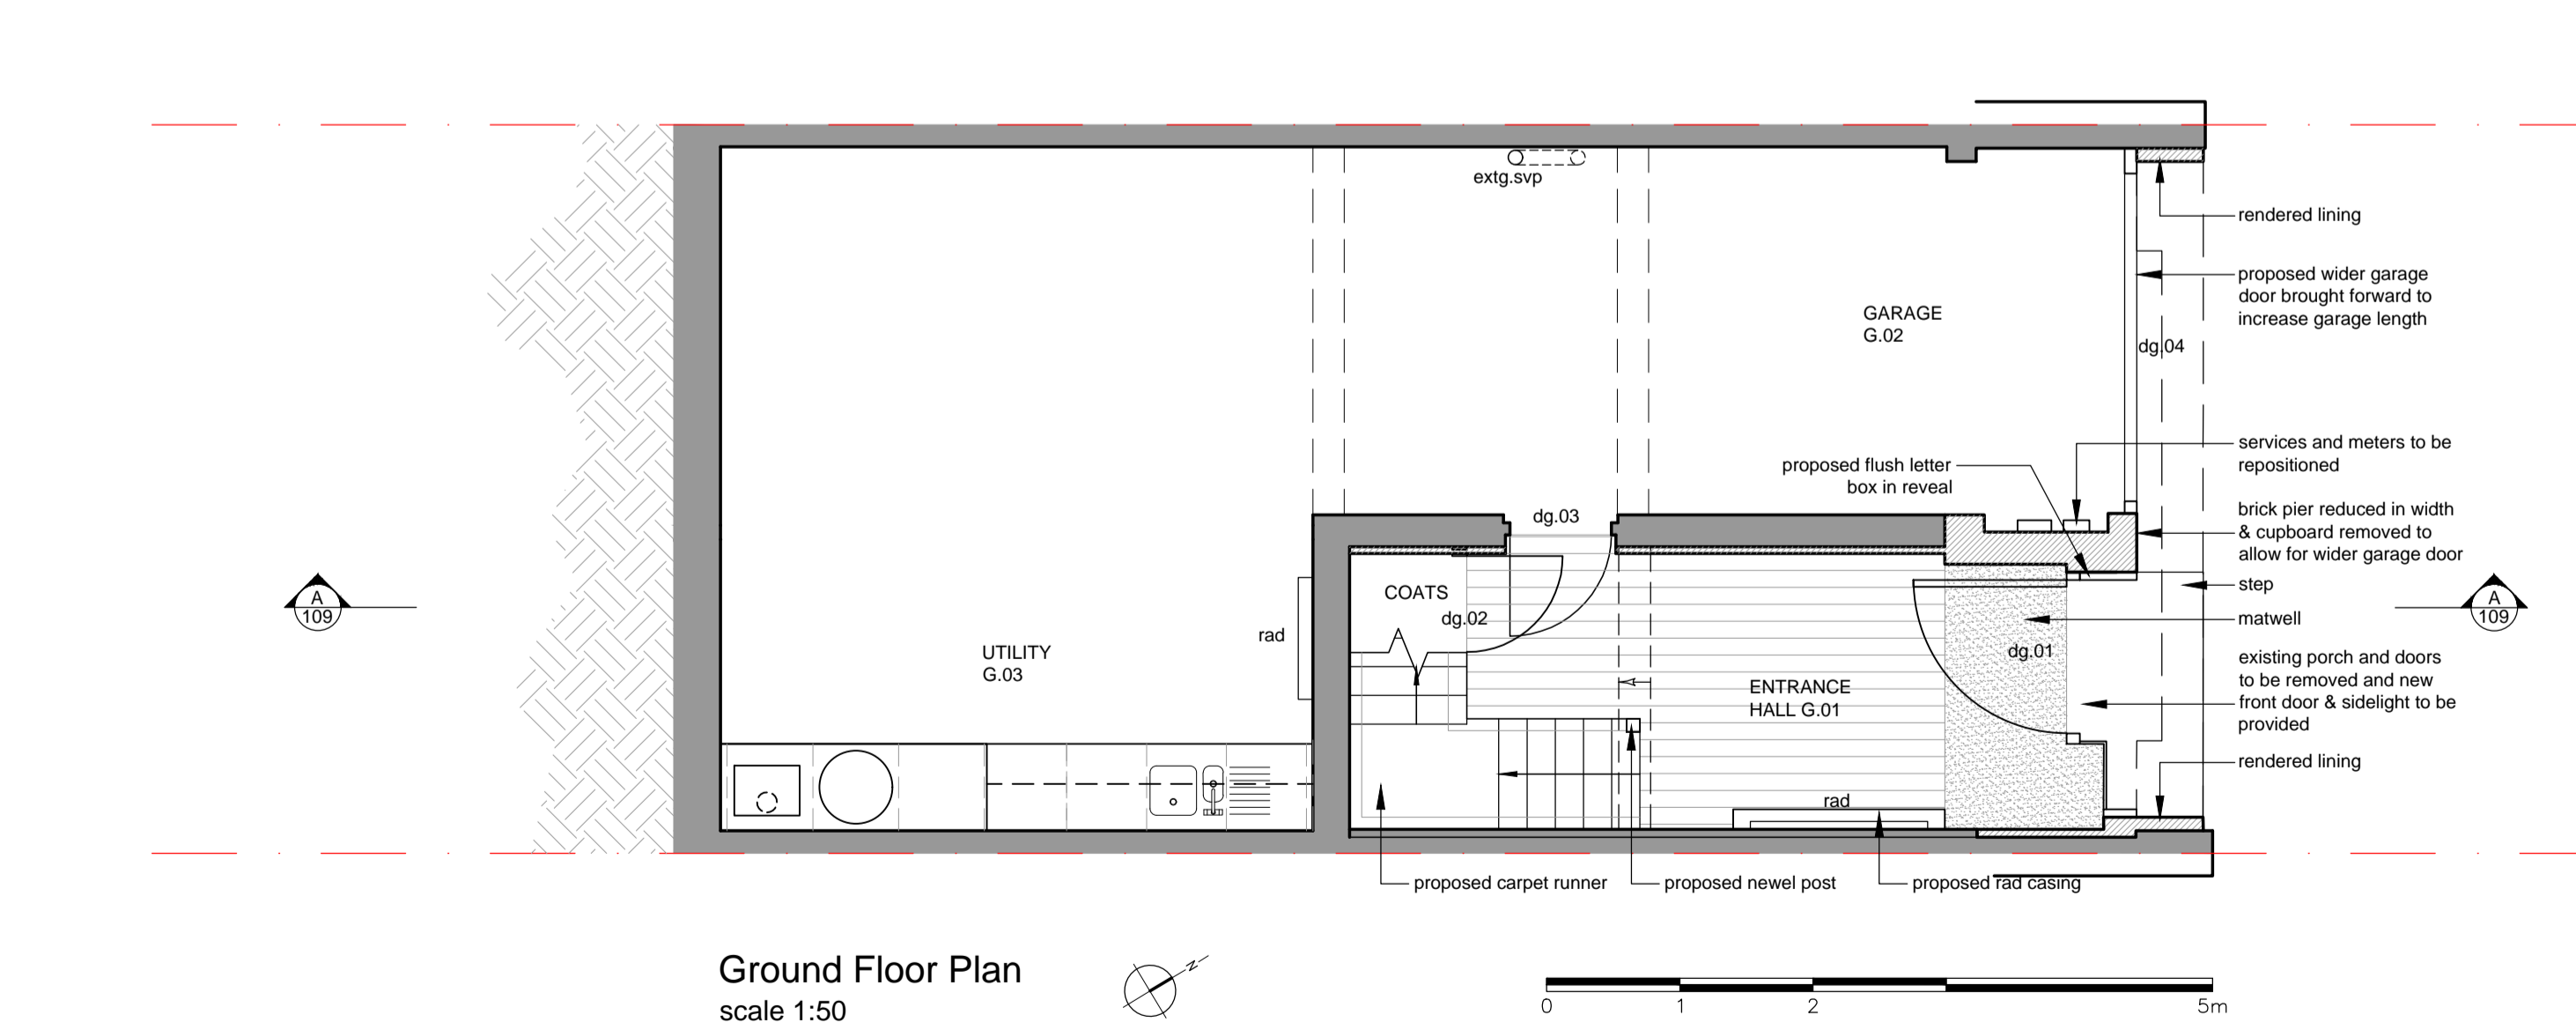

Ground Floor Plan
scale 1:50

PLANNING

Rev	Date	Info
A	12.12.16	Garage door and front door moved forward in plan; utility room dividing wall removed
B	20.12.16	Revisions to kitchen
C	22.12.16	Revisions to 4F and GF
D	03.03.17	Revisions to bathrooms, radiator casings
E	09.03.17	Revisions to 1st floor windows removing planters at Planner's request, ground floor frontage
F	10.03.17	Further revisions to first floor front windows and 4th floor rear windows at Planner's request

FORMstudio
 1 Bermondsey Exchange
 179-181 Bermondsey Street
 London SE1 3JW
 020 7407 3336
 www.formstudio.co.uk

client Kevin Twitney
 project 20 Meadowbank
 London
 NW3 3AY

drawing Proposed Floor Plans

drawn mn, mc check date 22.12.16 scale 1:50@A1 no. 896.108 rev. F

NOTES:
 Permission is granted to scale from this drawing for Local Authority Planning Approval purposes only. Refer to title block for original printed paper size.