


PROPOSED ROOF PLAN

FEBRUARY 2017

1:100

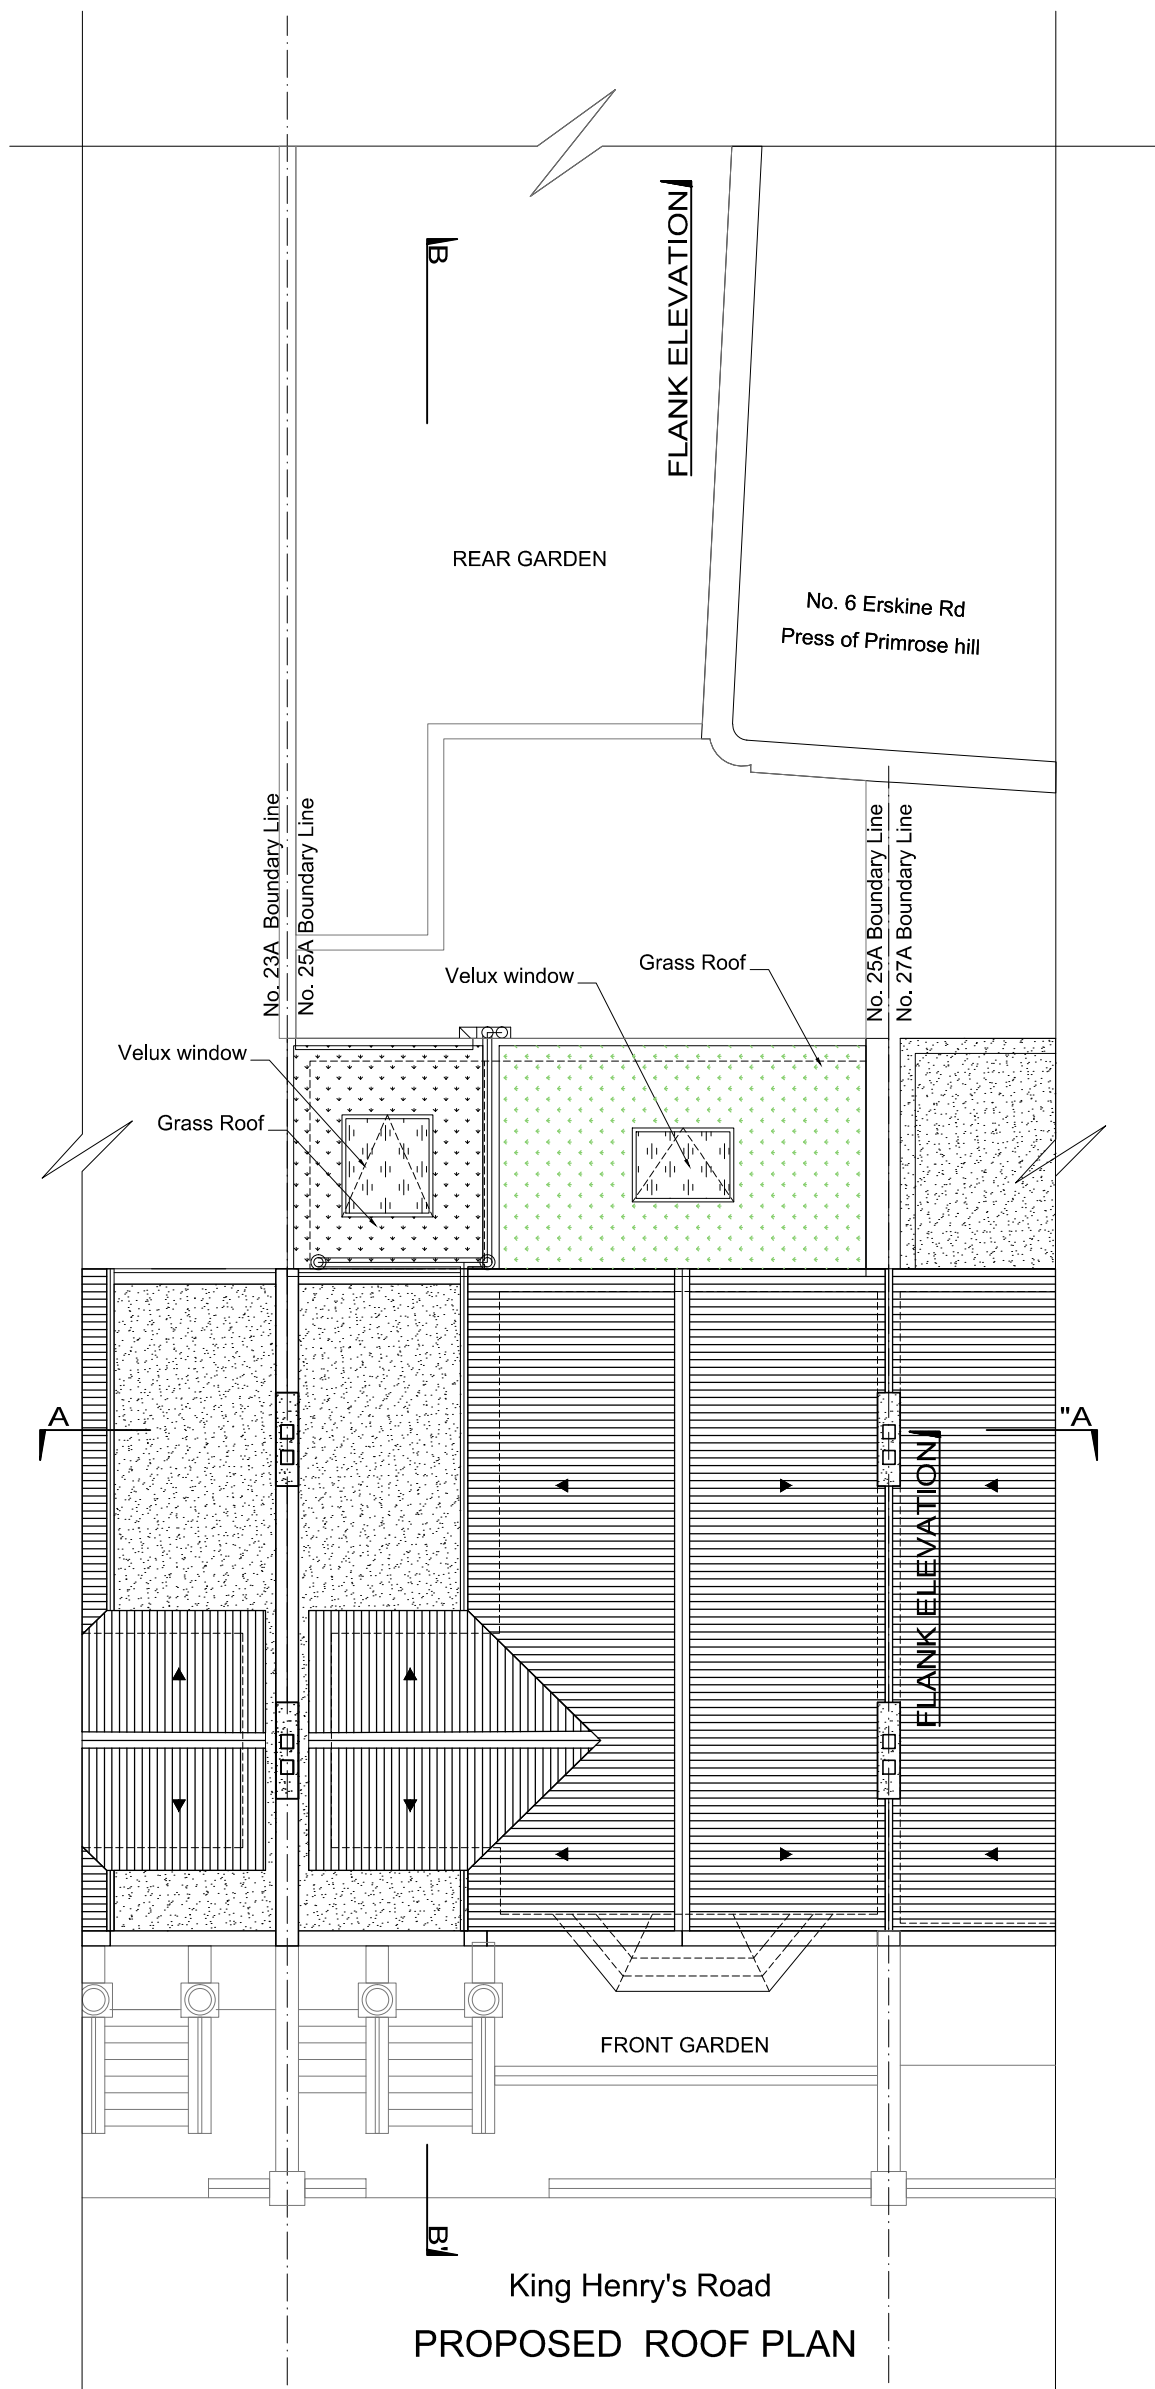

THiiiNK Design		www.thiiinkdesign.com	©
Cumberland Lodge, 17 Grove Crescent, Kingston Upon Thames, KT1 2DD - Tel: 020 8547 0234- E-mail : thiiink@btinternet.com			
THE GUTIERREZ'S PROJECT 2			NOTES - THiiiNK! Design take no responsibility for any dimensions obtained by scaling from this drawing. If no dimension is shown the recipient must ascertain the dimension specifically from the designers or by site measurement and may not rely upon this drawing. - These plans are not to be used for construction purposes, they are for planning purposes only. Once planning permission is granted, detailed drawings will be provided to the appointed main building contractor, manufactures, supplies and all professional services providers. - This drawing is the property of THiiiNK! Design. Copy right is reserved by them and the drawing is issued on the condition that is not copied, reproduced or retained without written consent.
© All rights reserved 2017			
Address: 25A King Henry's Road, London NW3 3QP			
Drawing: PROPOSED ROOF PLAN			
Paper size A3	Date: 12/02/2017		
Drawn: ARS	Rev: Q	No P-PP 02/05	
File: Planning	Council: Camden		
INDICATIVE ONLY - PLANNING PERMISSION PURPOSES ONLY			
1:100 0 1m 2m 3m 4m 5m 6m 7m 8m 9m 10m			