


FRONT ELEVATION

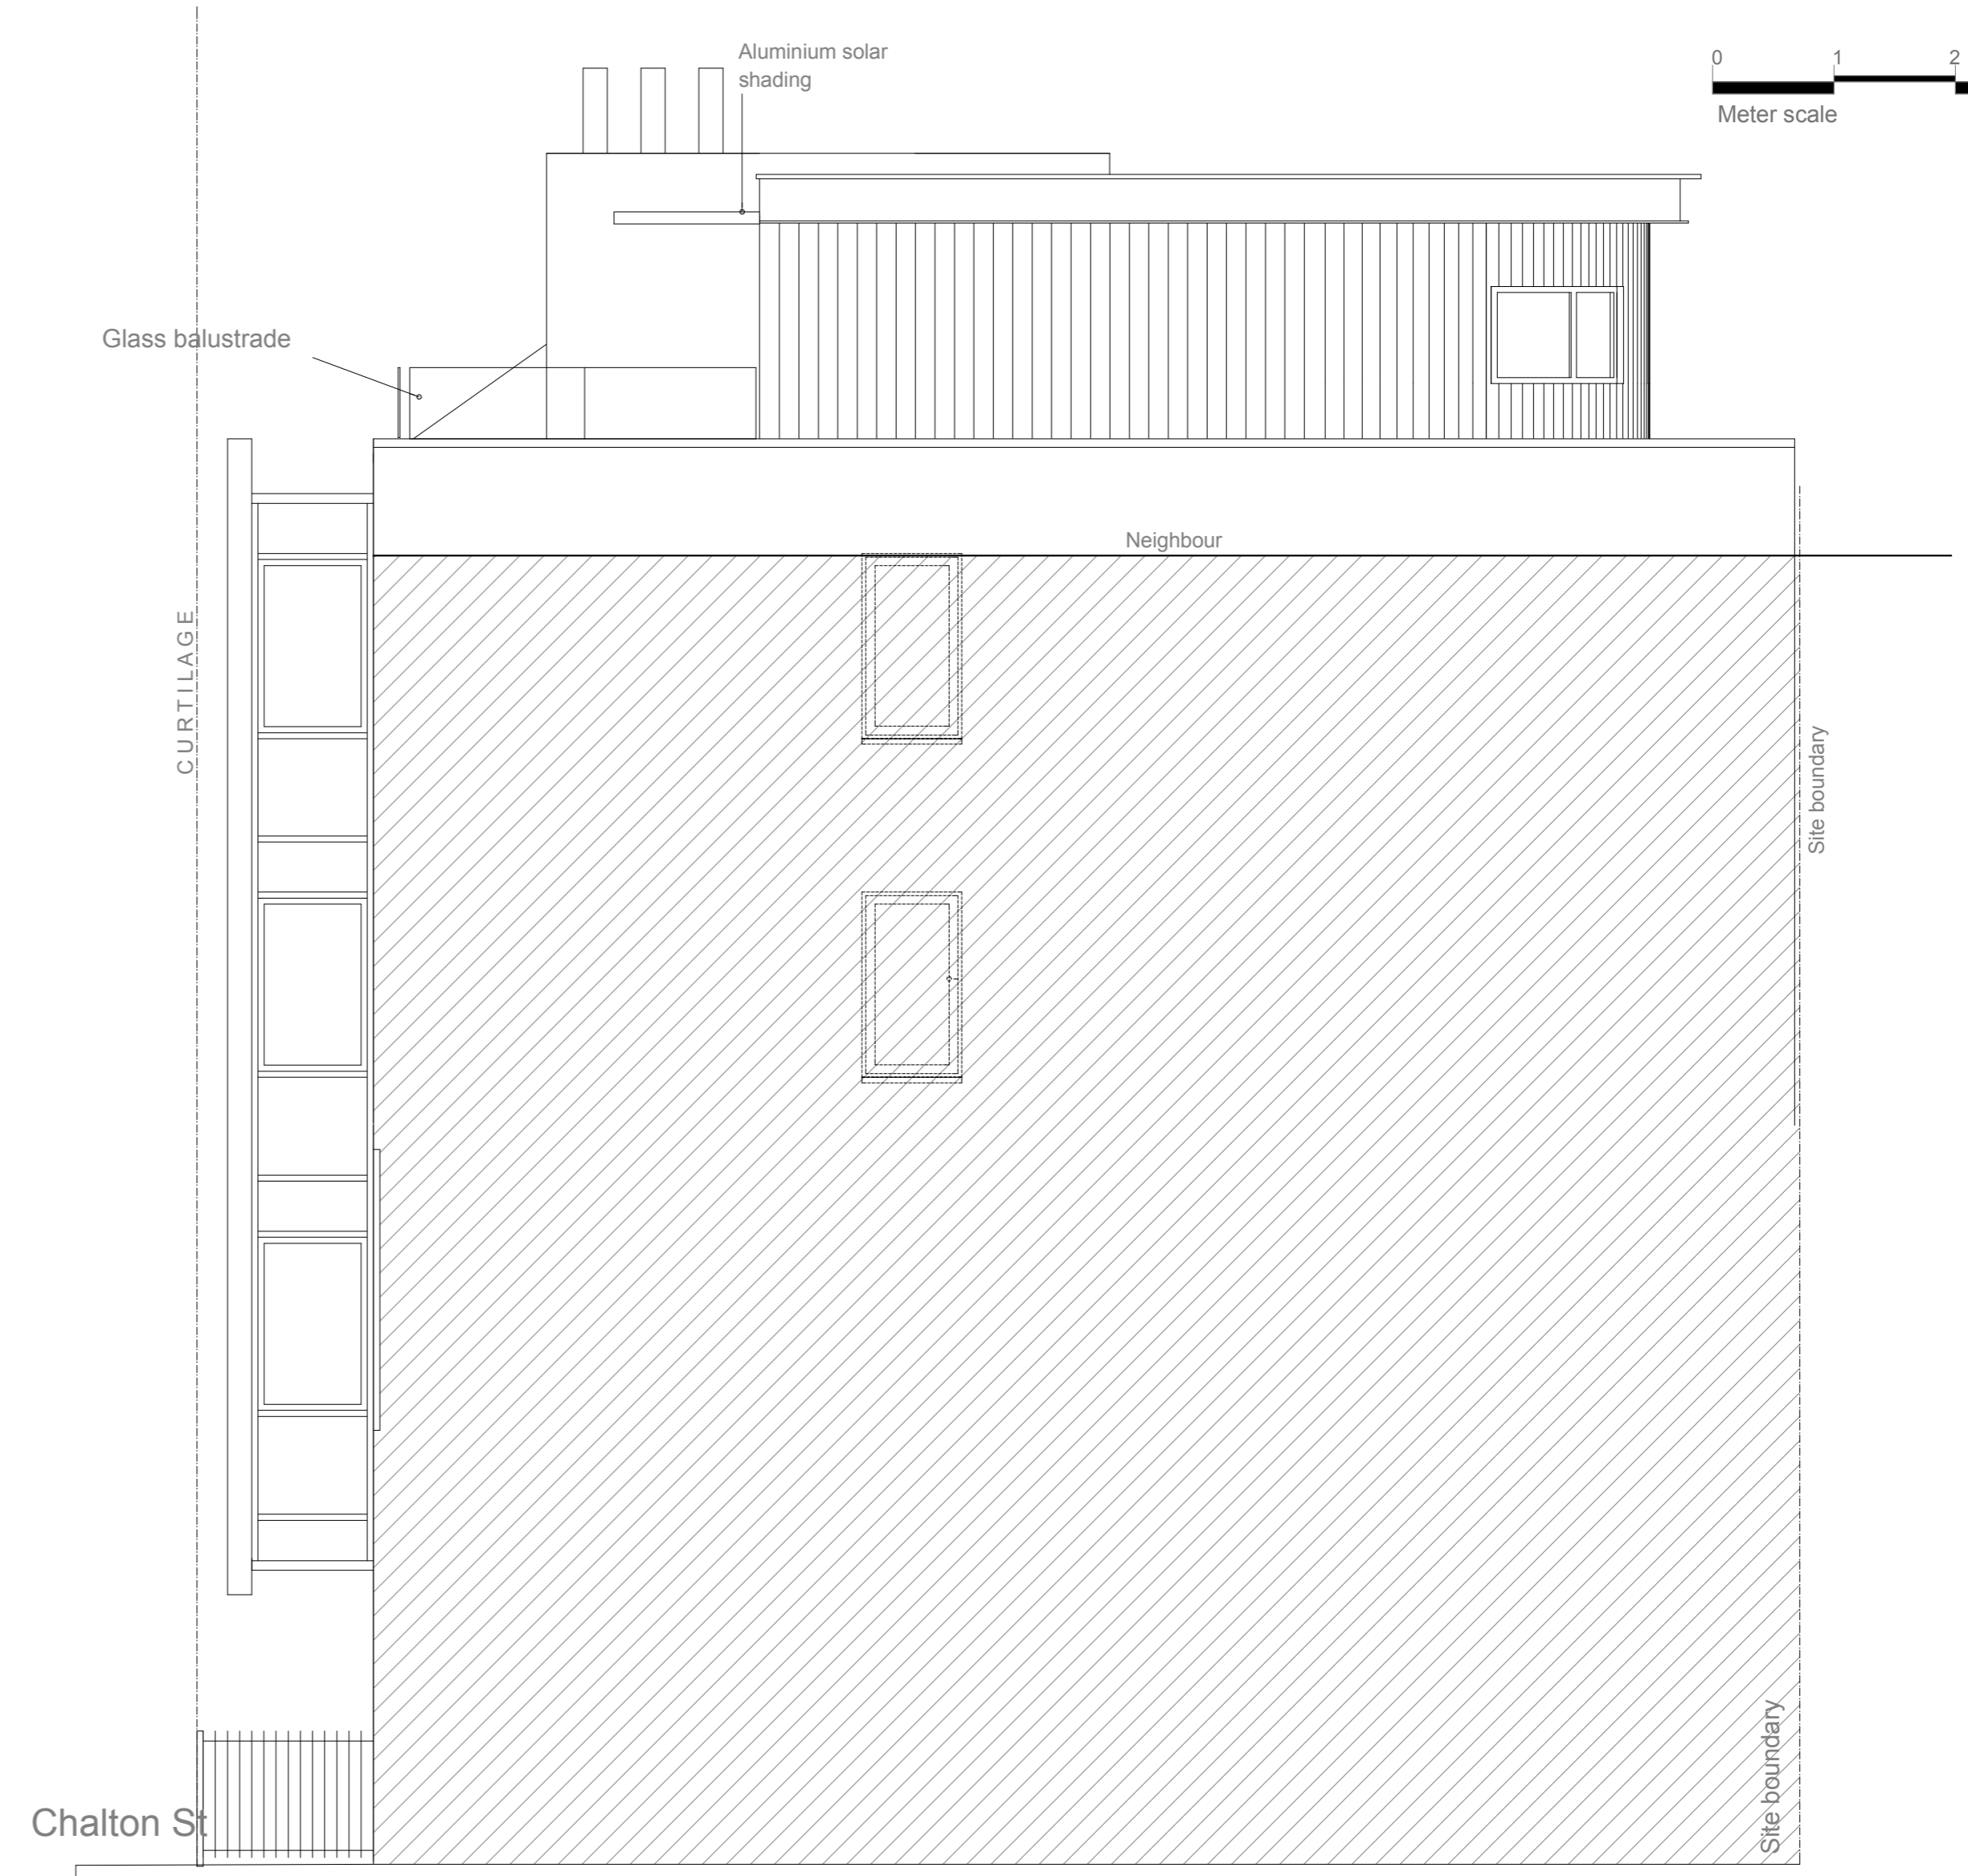

SOUTH EAST ELEVATION FACING GYM

David Garner and Company Ltd
 david@davidgarner.co.uk
 07977 911 885

PROJECT	01 Shackleton House Chalton Street London NW1 1RX
CLIENT	David Garner
DRAWING TITLE	Existing Elevations 1
SCALE	1:50@A2
DATE	February 2017
DRAWN	HAPE
DRAWING No.	AS[0] 003
REVISION	