

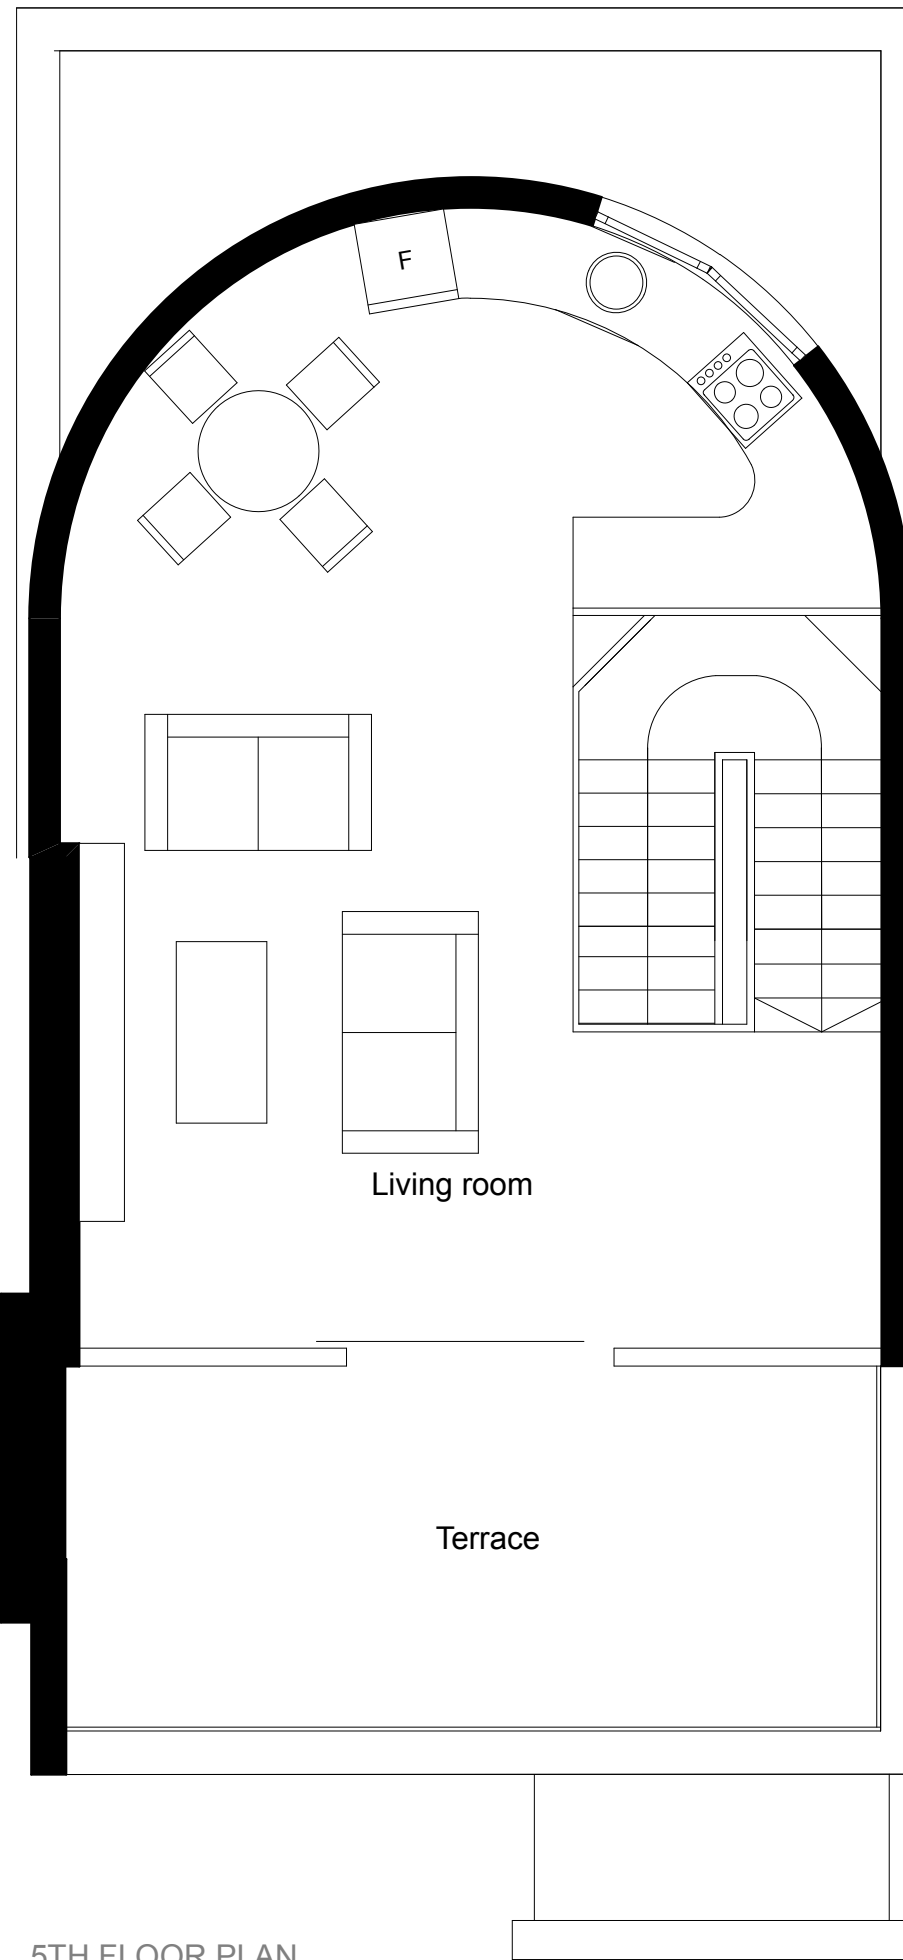


4TH FLOOR PLAN

 

5TH FLOOR PLAN

 

David Garner and Company Ltd
david@davidgarner.co.uk
07977 911 885

PROJECT	01 Shackleton House Chalton Street London NW1 1RX
CLIENT	David Garner
DRAWING TITLE	Existing Floor Plans
SCALE	1:50@A3
DATE	February 2017
DRAWN	HAPE
DRAWING No.	AS[0] 002
REVISION	