


OUTLINE OF BLOCK B BEHIND



EXISTING FRONT / NORTH EAST ELEVATION

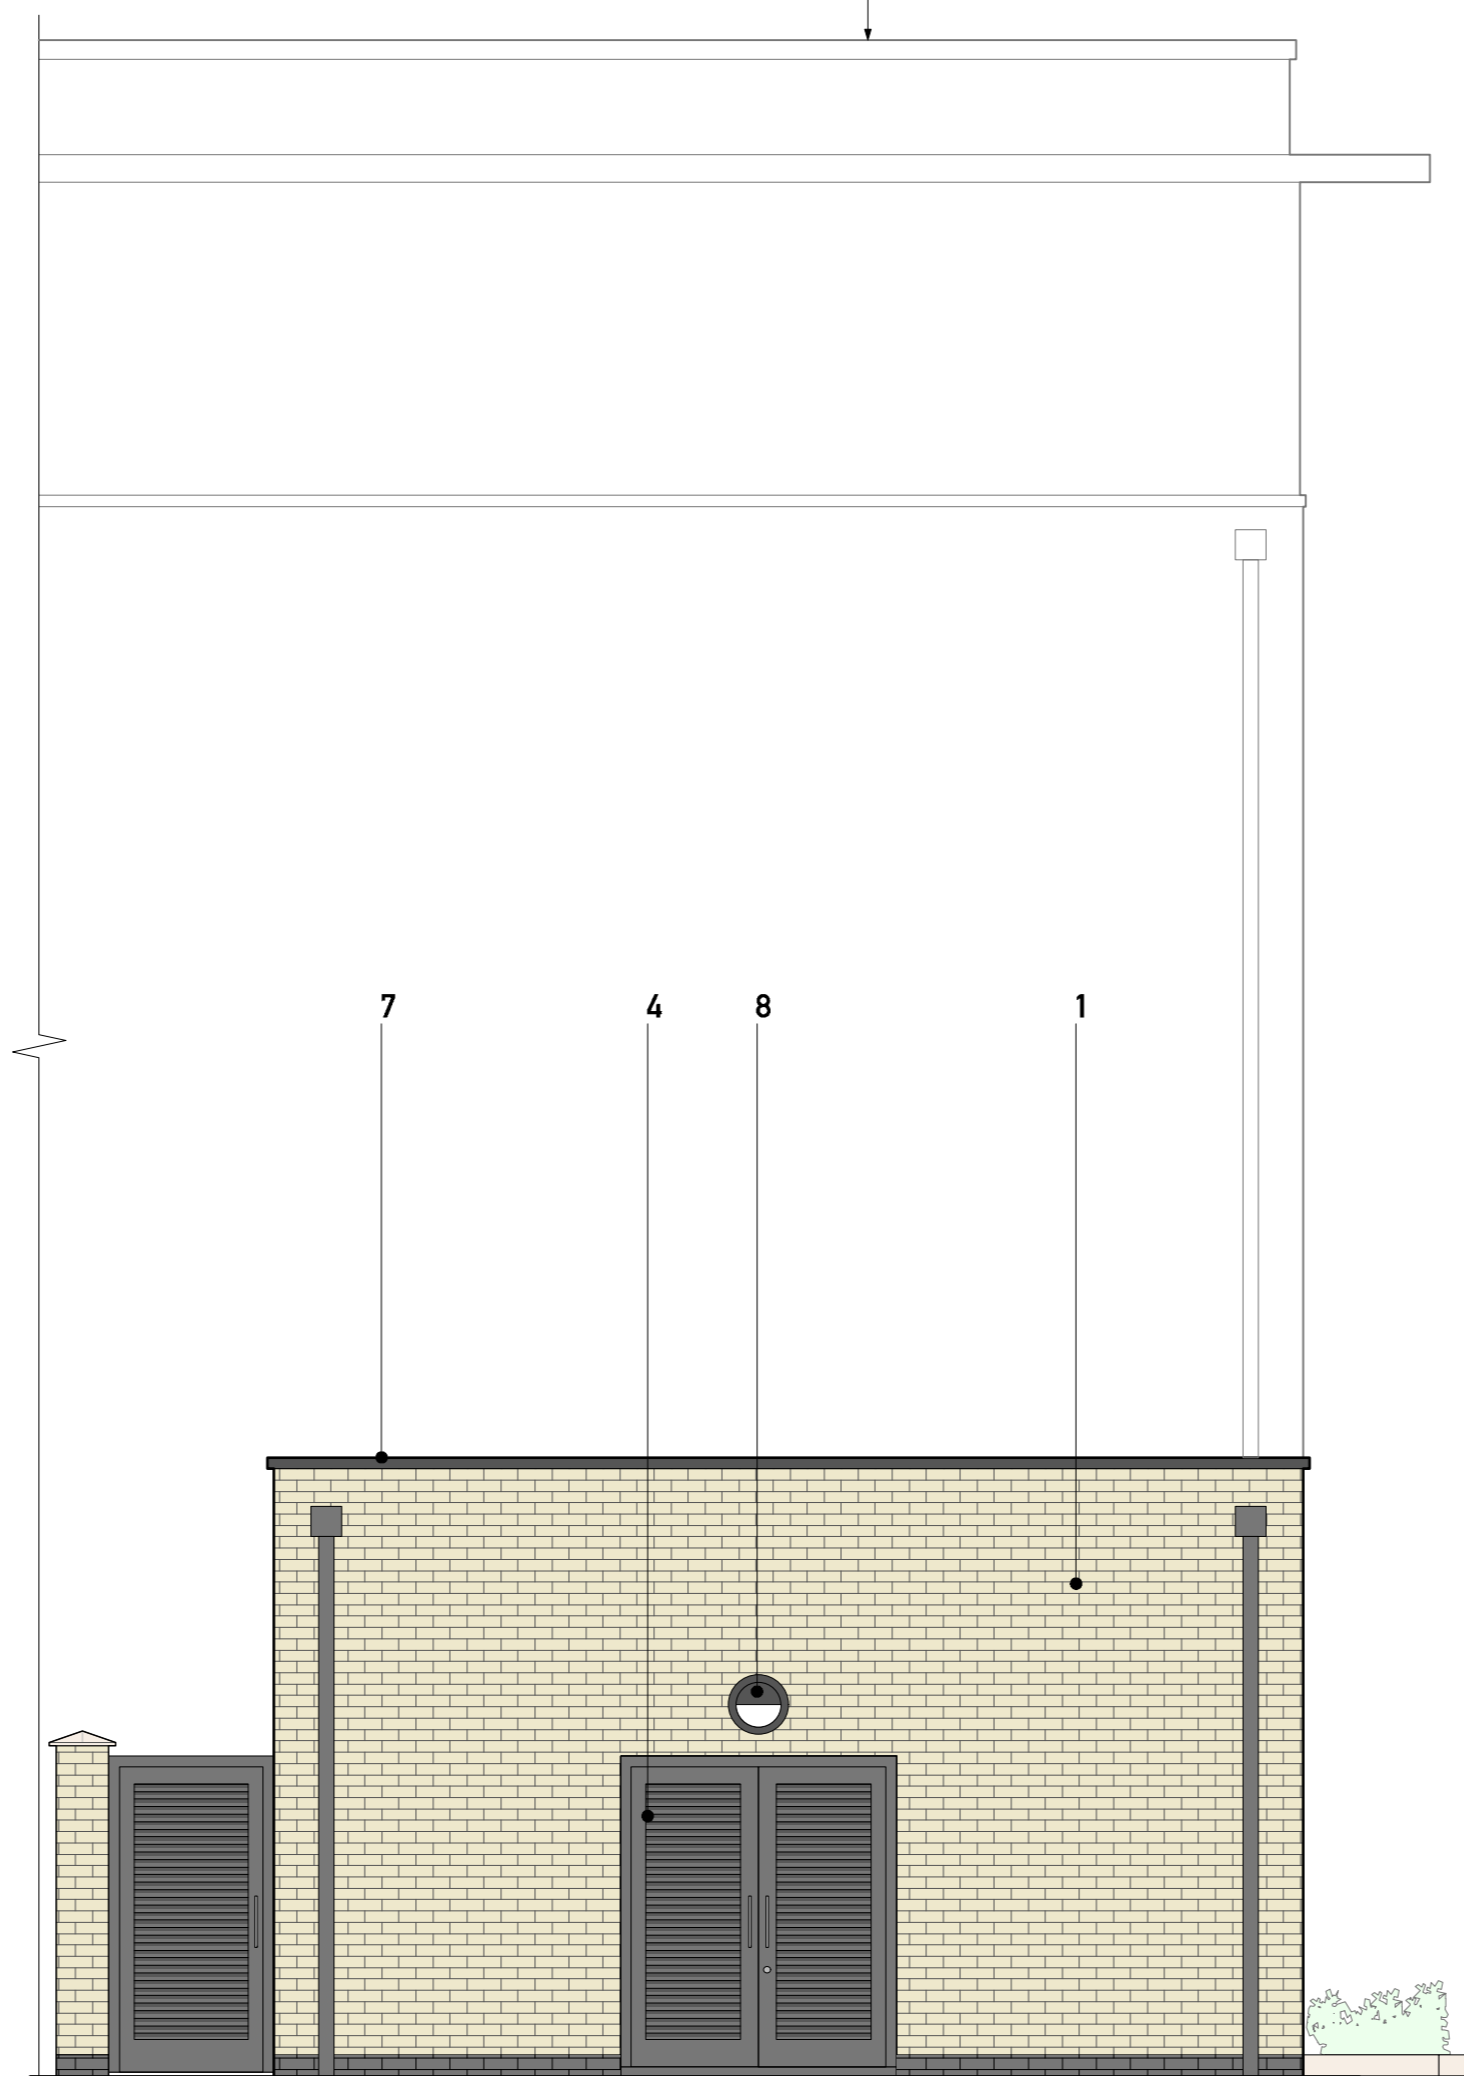

EXISTING SIDE / SOUTH EAST ELEVATION



EXISTING REAR / SOUTH WEST ELEVATION

- 1 Yellow stock brickwork
- 2 Blue/black brickwork
- 3 PPC Aluminium framed windows
- 4 PPC Aluminium vented doors
- 5 Timber door, painted Anthracite grey
- 6 Aluminium light
- 7 Dark grey aluminium coping
- 8 Existing Lights
- 9 Black painted railings

PLANNING

General Notes
 1. Do not alter drawings.
 2. All dimensions are in millimeters unless otherwise stated.
 3. All dimensions shall be verified on site before commencing with work.
 4. This drawing is to be read in conjunction with all related information including structural, mechanical and electrical drawings.
 5. This drawing is to be read in conjunction with all JAA drawings.
 6. All dimensions are to be taken to the finished construction.
 7. Confirm building materials, specifications and the quantity.
 8. Report any discrepancies or omissions to the architect immediately.
 9. All work to be completed in accordance with the drawings, specifications and the contract.
 10. All work to be completed in accordance with the drawings, specifications and the contract.


Revisions

| No. | Description | Date |
|-----|-------------|------|
| | | |
| | | |
| | | |
| | | |
| | | |

| | | |
|-----|---------------------|----------|
| | Planning Submission | 13.03.17 |
| | Issued to M.A. | 12.12.16 |
| Rev | Description | Date |

JAA

© 2017 JAA
 All work (JAA) is the property of JAA.
 All rights reserved. No part of this drawing may be reproduced, stored in a retrieval system, or transmitted in any form or by any means, electronic, mechanical, photocopying, recording, or by any information storage and retrieval system, without the prior written permission of JAA.

 

Drawing HOUSE
 Existing Elevations

Project No. 114 Project Title Guinness Court, St Edmund's Terrace

| | | |
|------------|-------------|-----|
| Scale | Drawing No. | Rev |
| 1:50 @ A1 | 200 | A |
| 1:100 @ A3 | | |
| 1:200 @ A4 | | |