


PLEASE NOTE:

1. ALL DIMENSIONS TO BE CHECKED ON SITE BEFORE FABRICATION. DO NOT SCALE THIS DRAWING BUT USE ONLY FIGURED DIMENSIONS. ANY ERRORS OR OMISSIONS ARE TO BE REPORTED TO THE ARCHITECT IMMEDIATELY.
2. THIS DRAWING IS TO BE READ IN CONJUNCTION WITH ALL THE RELEVANT CONSULTANTS' AND/OR SPECIALISTS' DRAWINGS, SPECIFICATIONS AND ANY DISCREPANCIES OR VARIATIONS ARE TO BE NOTIFIED TO THE ARCHITECT BEFORE WORK COMMENCES.
3. ALL DRAWINGS AND DESIGNS ARE COVERED BY DESIGN RIGHT (INTELLECTUAL PROPERTY) AND MAY NOT BE DISTRIBUTED, COPIED OR ISSUED WITHOUT WRITTEN PERMISSION OF LUCIA PFLUCKER ARCHITECTURE.
4. ALL DESIGN CONCEPTS ARE THE SOLE PROPERTY OF LUCIA PFLUCKER ARCHITECTURE AND NO ADAPTATIONS, REPRODUCTIONS OR COPIES MAY BE MADE WITHOUT WRITTEN PERMISSION OF LUCIA PFLUCKER ARCHITECTURE.


ADDITIONAL NOTES:

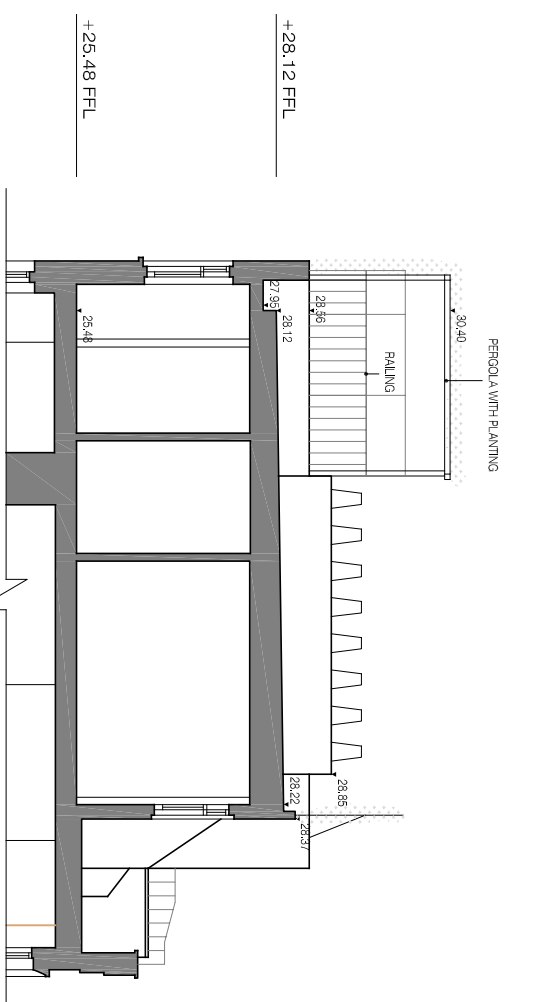

Section AA


SCALE 1:100 @ A3

Datum: 20.00m.

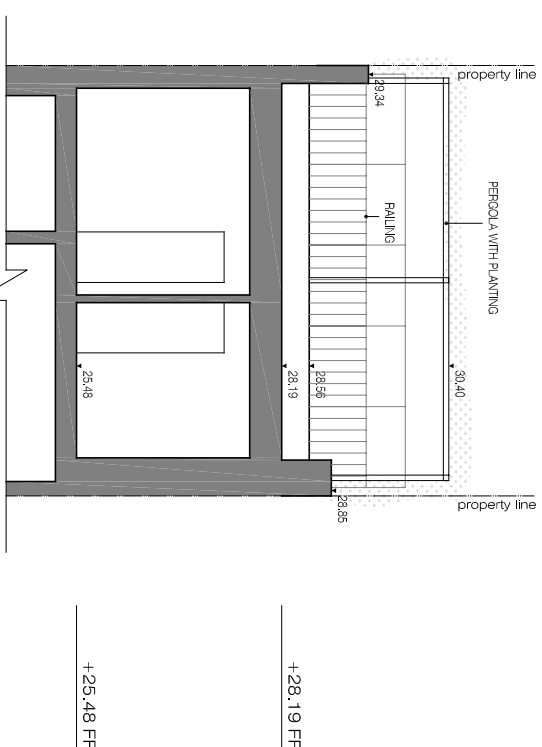


Section BB

SCALE 1:100 @ A3

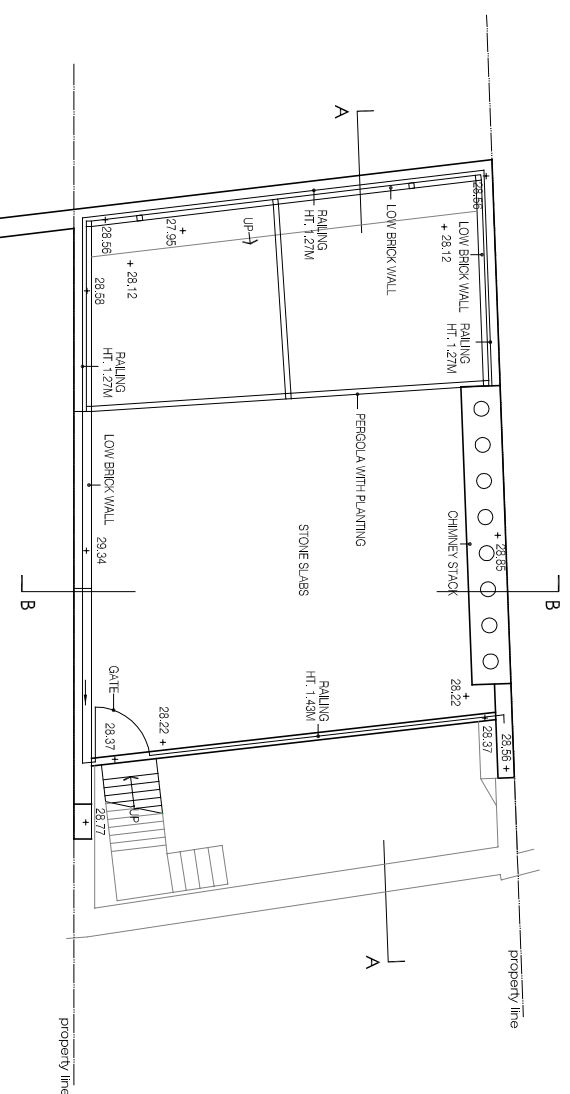

Existing Roof Plan

SCALE 1:100 @ A3

 

Scale 1:100 @ A3



REVISIONS:			
NO	DATE	DESCRIPTION	BY
00	10.03.2017	FOR PLANNING (LDO)	LP

Client	PRIVATE CLIENT
Project	6 Lyme Terrace, London NW1 0SN
Title	Existing Roof Plan Existing Section AA Existing Section BB
Scale	Dwg. No. Rev.
1 / 100	
Date	EX-05 00
10/03/17	
Drawn	Project Number
LP	0039
Checked	
LP	