

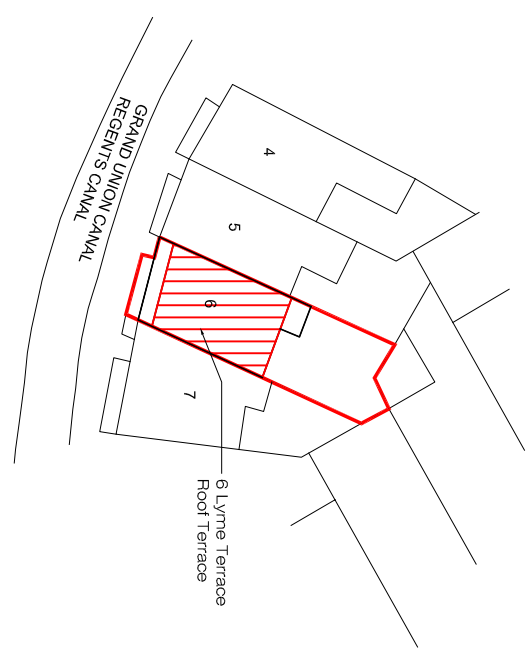


 



Location Plan

SCALE 1:1250 @ A3

 

Site Plan

SCALE 1:500 @ A3

  

Lucia Pflocker Architecture Ltd

Address: 66A Rathcode Gardens
London N8 9NB
Office: +44 (0) 7919208639
Mail: mail@luciapflocker.com
Website: www.luciapflocker.com

PLEASE NOTE:

- ALL DIMENSIONS TO BE CHECKED ON SITE BEFORE FABRICATION. DO NOT SCALE THIS DRAWING BUT USE ONLY FIGURED DIMENSIONS. ANY ERRORS OR OMISSIONS ARE TO BE REPORTED TO THE ARCHITECT IMMEDIATELY.
- THIS DRAWING IS TO BE READ IN CONJUNCTION WITH ALL THE RELEVANT CONSULTANTS' AND/OR SPECIALISTS' DRAWINGS/DOCUMENTS AND ANY DISCREPANCIES OR VARIATIONS ARE TO BE NOTIFIED TO THE ARCHITECT BEFORE WORK COMMENCES.
- ALL DRAWINGS AND DESIGNS ARE COVERED BY DESIGN RIGHT (INTELLECTUAL PROPERTY) AND MAY NOT BE DISTRIBUTED, COPIED OR ISSUED WITHOUT WRITTEN PERMISSION OF LUCIA PFLUCKER ARCHITECTURE.
- ALL DESIGN CONCEPTS ARE THE SOLE PROPERTY OF LUCIA PFLUCKER ARCHITECTURE AND NO ADAPTATIONS, REPRODUCTIONS OR COPIES MAY BE MADE WITHOUT WRITTEN PERMISSION OF LUCIA PFLUCKER ARCHITECTURE.

ADDITIONAL NOTES:

REVISIONS:

NO	DATE	DESCRIPTION	BY
00	10.01.2017	FOR PLANNING	LP

Client: PRIVATE CLIENT

Project: 6 Lyne Terrace, London NW1 0SN

Title: Location Plan and Site Plan

Scale	Dwg. No.	Rev.
1 / 1250	LP-02	00
Date	10/01/17	
Drawn	Project Number	
LP	0039	
Checked		
LP		