


This Drawing is copyright and must not be disclosed to third parties without permission of Rund Partnership Ltd.  
 All dimensions and details should be checked and verified on site by the contractor before fabrication and erection. DO NOT scale from this drawing. Any discrepancies should be highlighted without delay.  
 IF IN DOUBT ASK FOR CONFIRMATION

This Drawing is copyright and must not be disclosed to third parties

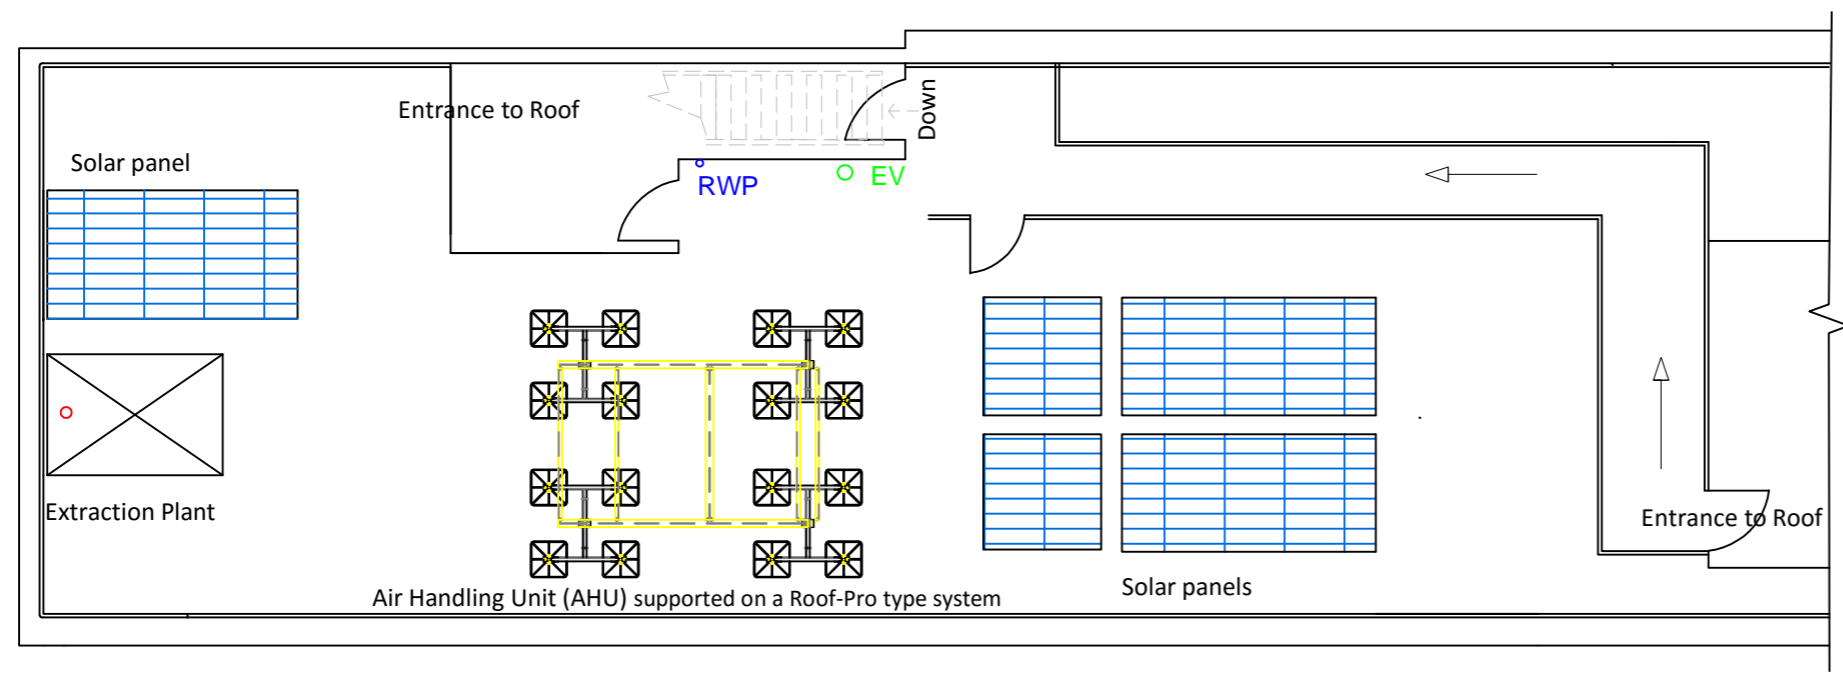

**ROOF PLAN - Existing**  
 1:100 @ A3

# OPTION 1

## CARR SAUNDERS HALL

### NEW AHU UNIT SUPPORTED ON A ROOF-PRO TYPE SYSTEM

REV.	DESCRIPTION	BY	DATE

DRAWN	DATE	CHECKED	DATE	APPR'D	DATE
BB	10/06/16	--	--/--/--	--	--/--/--

**RUND**  
 partnership

London: 020 7060 6221  
 Southampton: 023 8062 3750  
 Bournemouth: 01202 834 220

Building Consultancy - Project Management - Cost Consultancy  
 Employer's Agent - Health & Safety / CDM - Clerk of Works  
 Sustainability / Environmental Services - SAP Assessments and EPC's

CLIENT  
 London School of Economics

PROJECT  
 Carr Saunders

DRAWING TITLE  
 OPTION 1

DRAWING No. 23017/002 ISSUE DRAFT  
 SCALE 1:100 @ A3 REV. -