


THE COPYRIGHT DESIGN AND PATENTS ACT
THIS DRAWING IS THE COPYRIGHT OF OUPST
AND MUST NOT BE COPIED OR REPRODUCED, IN
WHOLE OR PART, BY ANY METHOD
WHATSOEVER, WITHOUT THE PRIOR WRITTEN
APPROVAL OF OUPST

NOTES

ALL SETTING OUT MUST BE CHECKED ON SITE ALL
LEVELS MUST BE CHECKED ON SITE
ALL DIMENSIONS MUST BE CHECKED ON SITE
DO NOT SCALE FROM THIS DRAWING
THIS DRAWING MUST NOT BE USED ON SITE
UNLESS ISSUED FOR CONSTRUCTION

2c BRIARDALE GARDENS

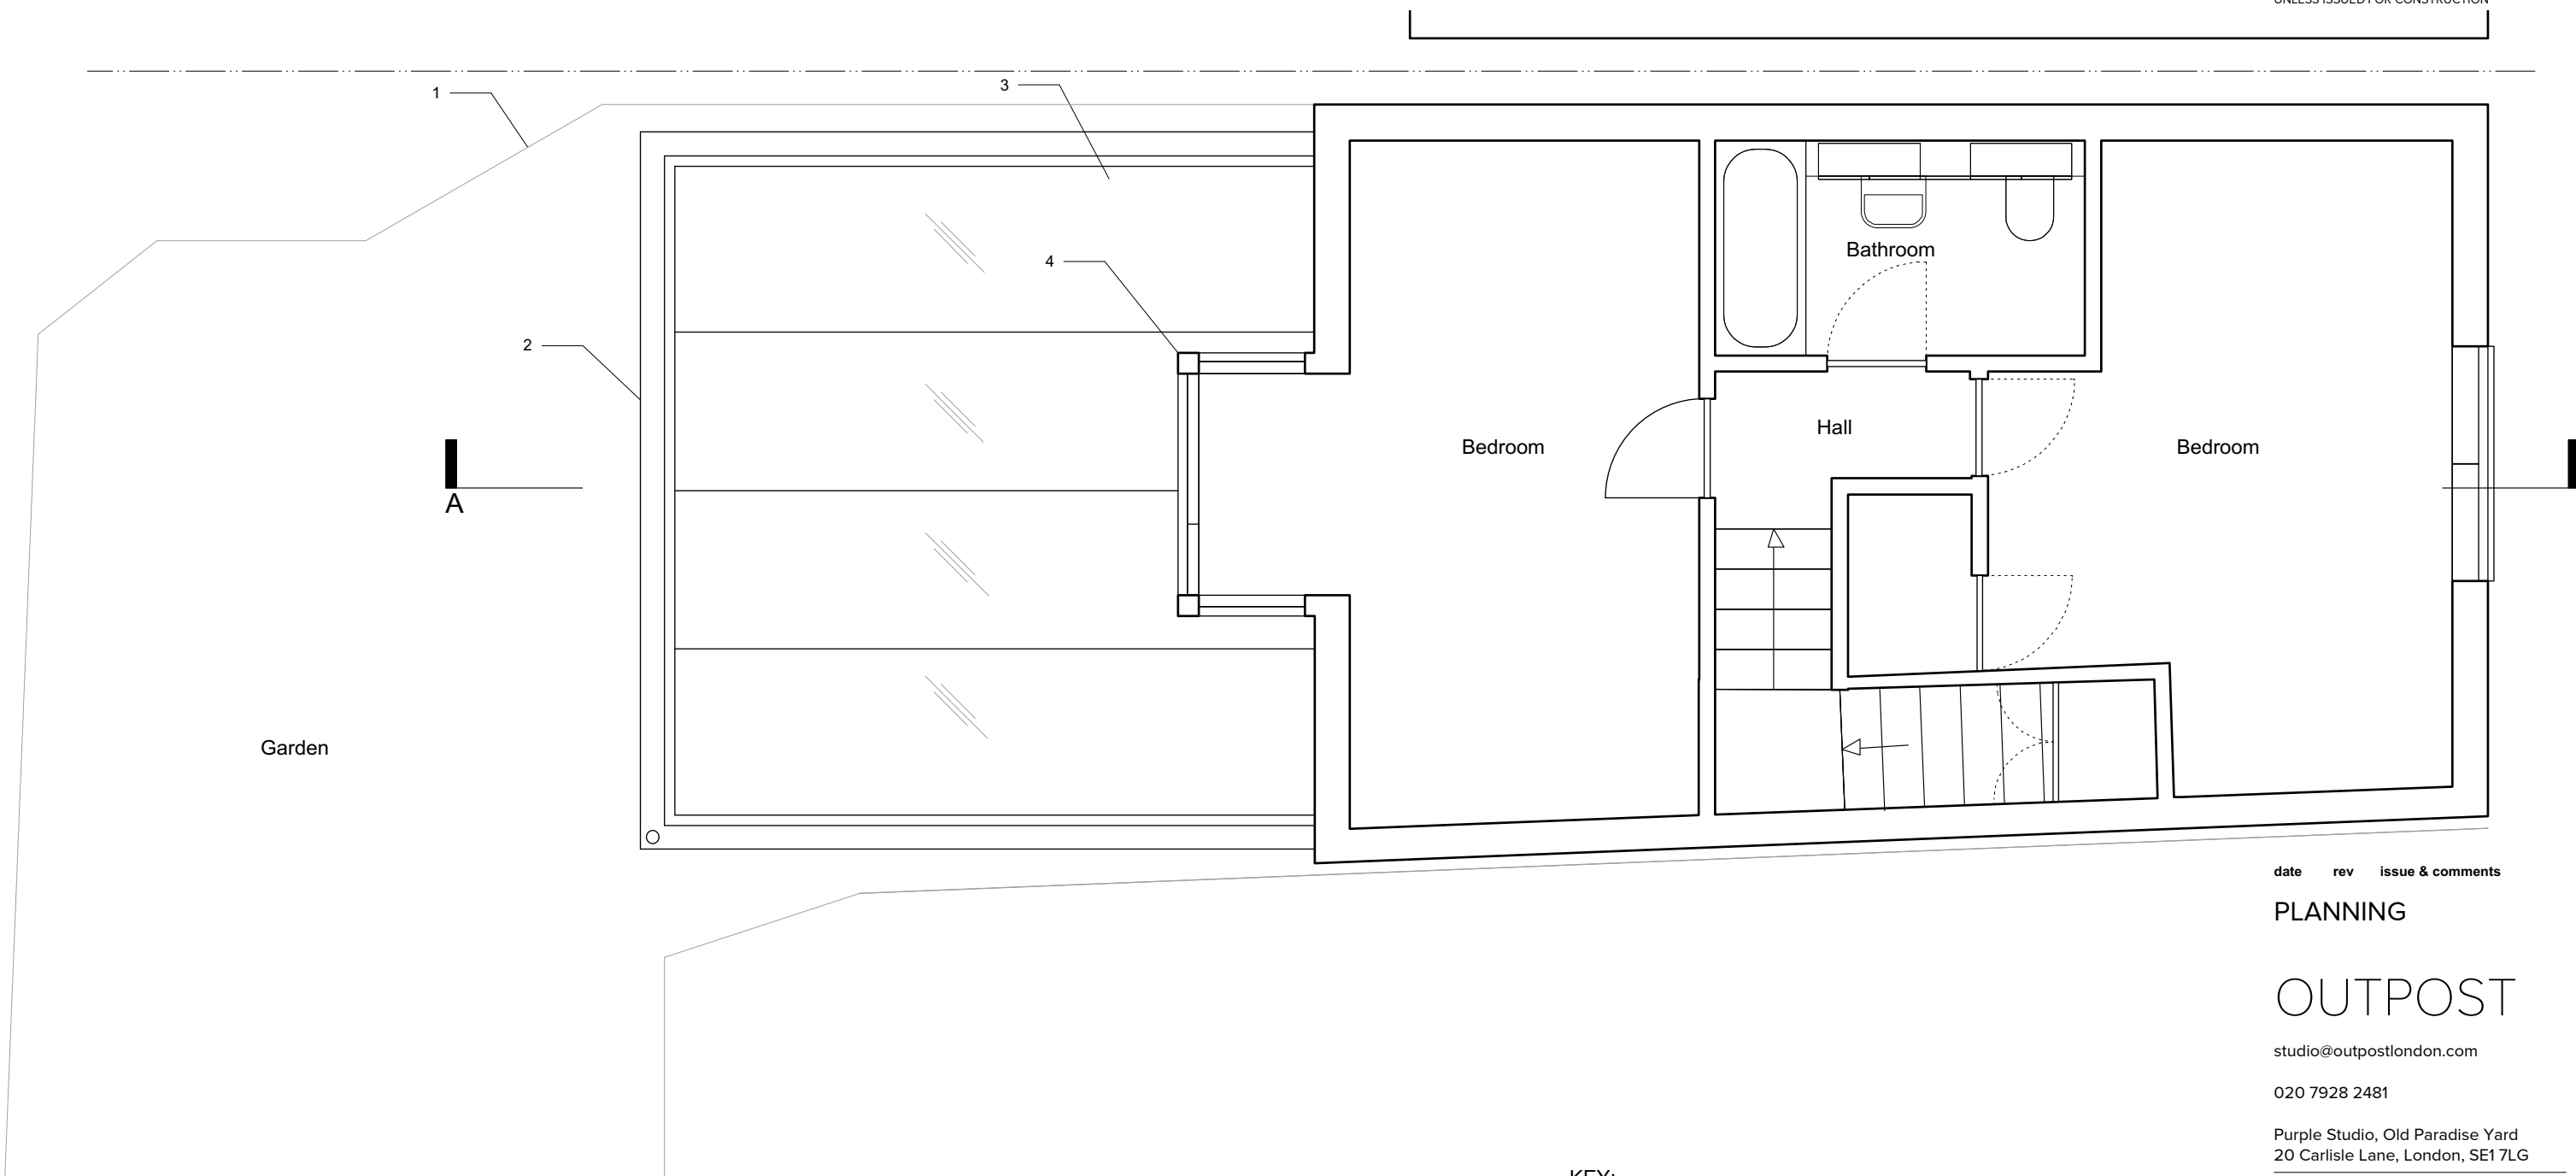

date rev issue & comments

PLANNING

OUTPOST

studio@outpostlondon.com

020 7928 2481

Purple Studio, Old Paradise Yard
20 Carlisle Lane, London, SE1 7LG

Project Title:

027_2B BRIARDALE
GARDENS, NW3 7PP

Drawing Title:

As Existing
First Floor Plan

Scale: 1:50@A3

Date: 25.01.17

Revision:

Drawing No.:

(EXT)_110

KEY:

1. Timber line
2. Existing timber conservatory
3. Existing plastic roof
4. Existing projection of first floor study window above

1 Existing First Floor Plan
Scale: 1:50

