




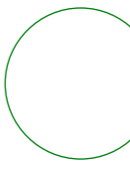


-  Tree canopy
-  Tree - base growth
-  Tree trunk
-  Photo A Indicates position of camera & reference to photo evidence
-  Tree canopy

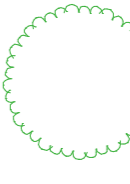

12 Upper Park Road

House
10 Upper Park Road

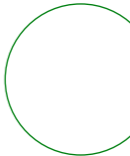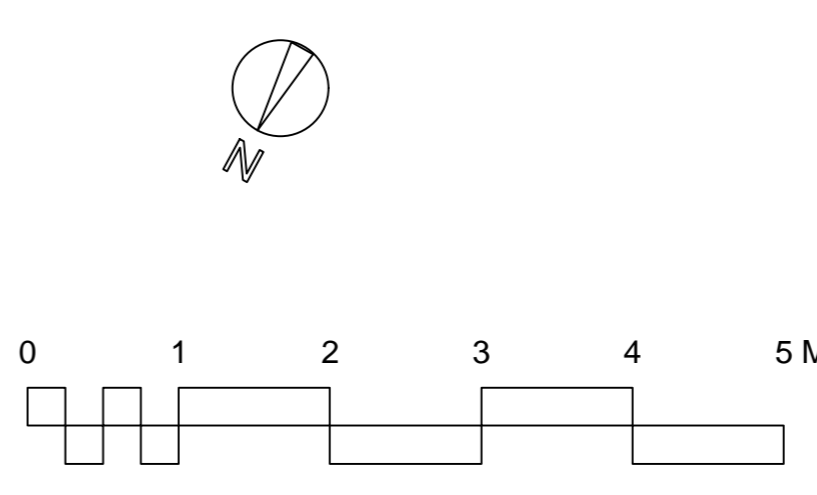Coach house and garden
8 Upper Park Road

Title 10 Upper Park Road site plan		
Drawing number 10 UPR/BG SP 1	Drawn by HG	Date 10-Mar-17
Scale 1:50 @ A1	Client Sue Fox	