
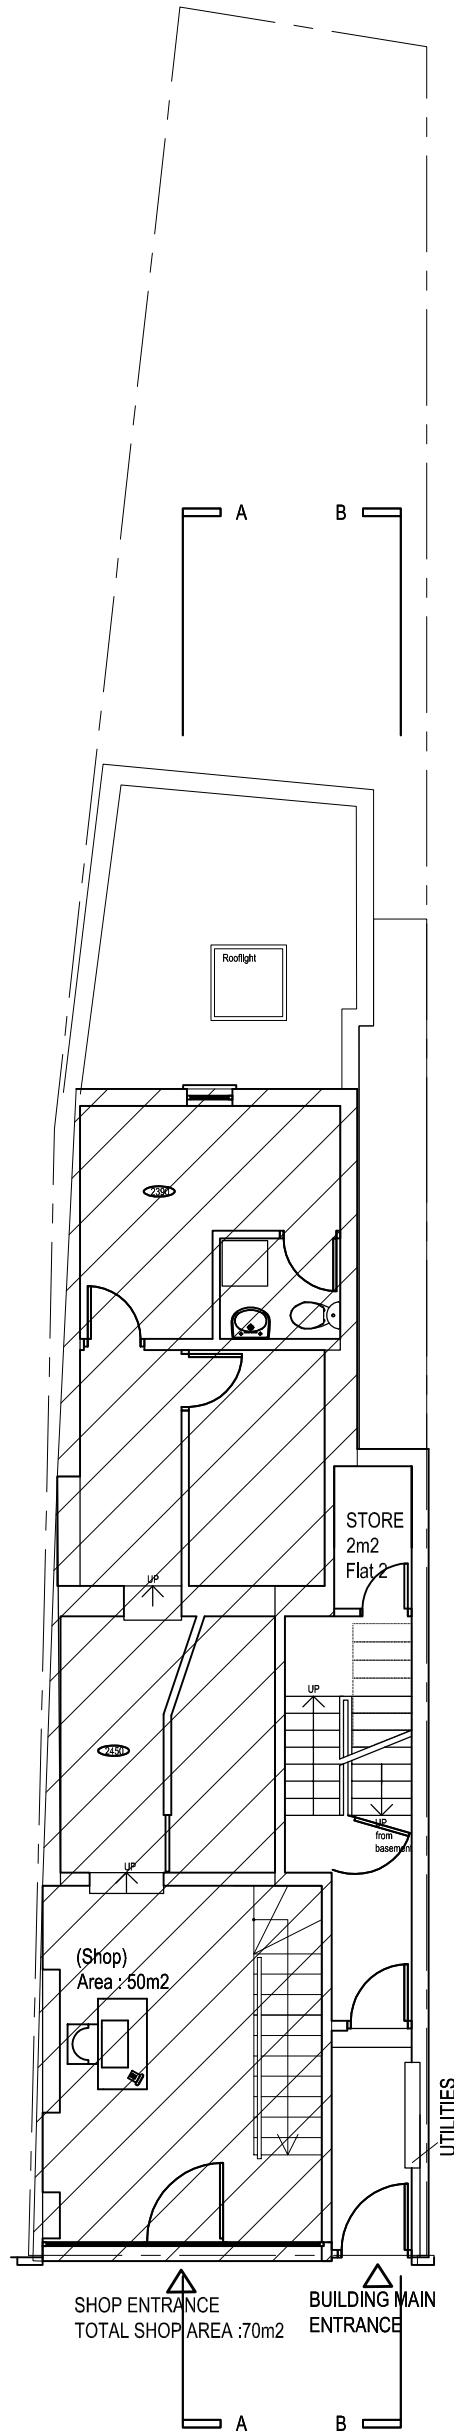



7A PROPOSED LOWER GROUND FLOOR PLAN

SCALE 1:100

 

7C PROPOSED GROUND FLOOR PLAN

SCALE 1:100

 

Koupparis Associates
0207 267 6909/6874

Drawing Title
Proposed Lower Ground and Ground Floor Plans

Rev.	Date	Description	Rev By	Chk By
A	25/01/17	Updated for planning	NP	SK
B	07/03/17	Updated for planning	NP	SK
C	13/03/17	Updated for planning	NP	SK

Address
**24 Camden Road,
London,
NW1 9DP**

Client
Christ-and-Yioula Limited

Project Number	Drawing Number
16-0175	16-175-02
Scale 1:100@A3	Sheet No.
Date 26/09/16	Rev. C
Revised 13/03/17	

Status
-