


Scale 1:50





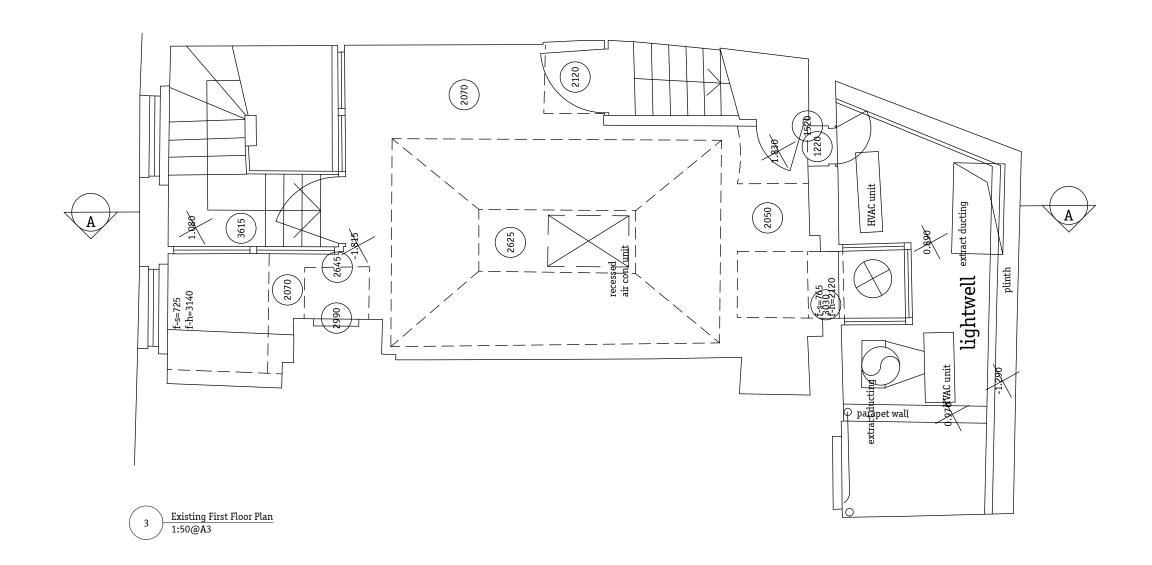

vision Date Descrip

Gundry & Ducker

Gundry & Ducker Architecture Ltd
3 Garrick Street
London WC2E 9BF

t +44(0)203 417 4895

Project Drawing title		26 Earlham Street Existing First Floor Plans		
Date	December 2016		319.EX.03	-
Status	Plannir	ıg		

Do not scale. All dimensions to be confirmed on site. Information contained in this drawing is the sole copyright of the designer and is not to be reproduced without permission.