




Existing Ground Floor Plan

 


date	rev	revision	Project:		DWG No.:
			Belsize Square		BS.10
			Drawing:		
			Existing Ground Floor Plan		
			Scale:		Date:
			1:50 at A3		05.03.17
			Client:		
			Robert Levy		
NOTE: - take no responsibility for dimensions obtained by scaling from this drawing. If no dimension is shown the recipient must ascertain the dimension specifically from the architect or by site measurement and may not rely on the drawing. Supply of the drawing in digital form is solely for convenience and no reliance may be placed on any data in digital form. All data must be checked against hard copy. This drawing is issued for design intent only and should not be used for construction unless stated.					

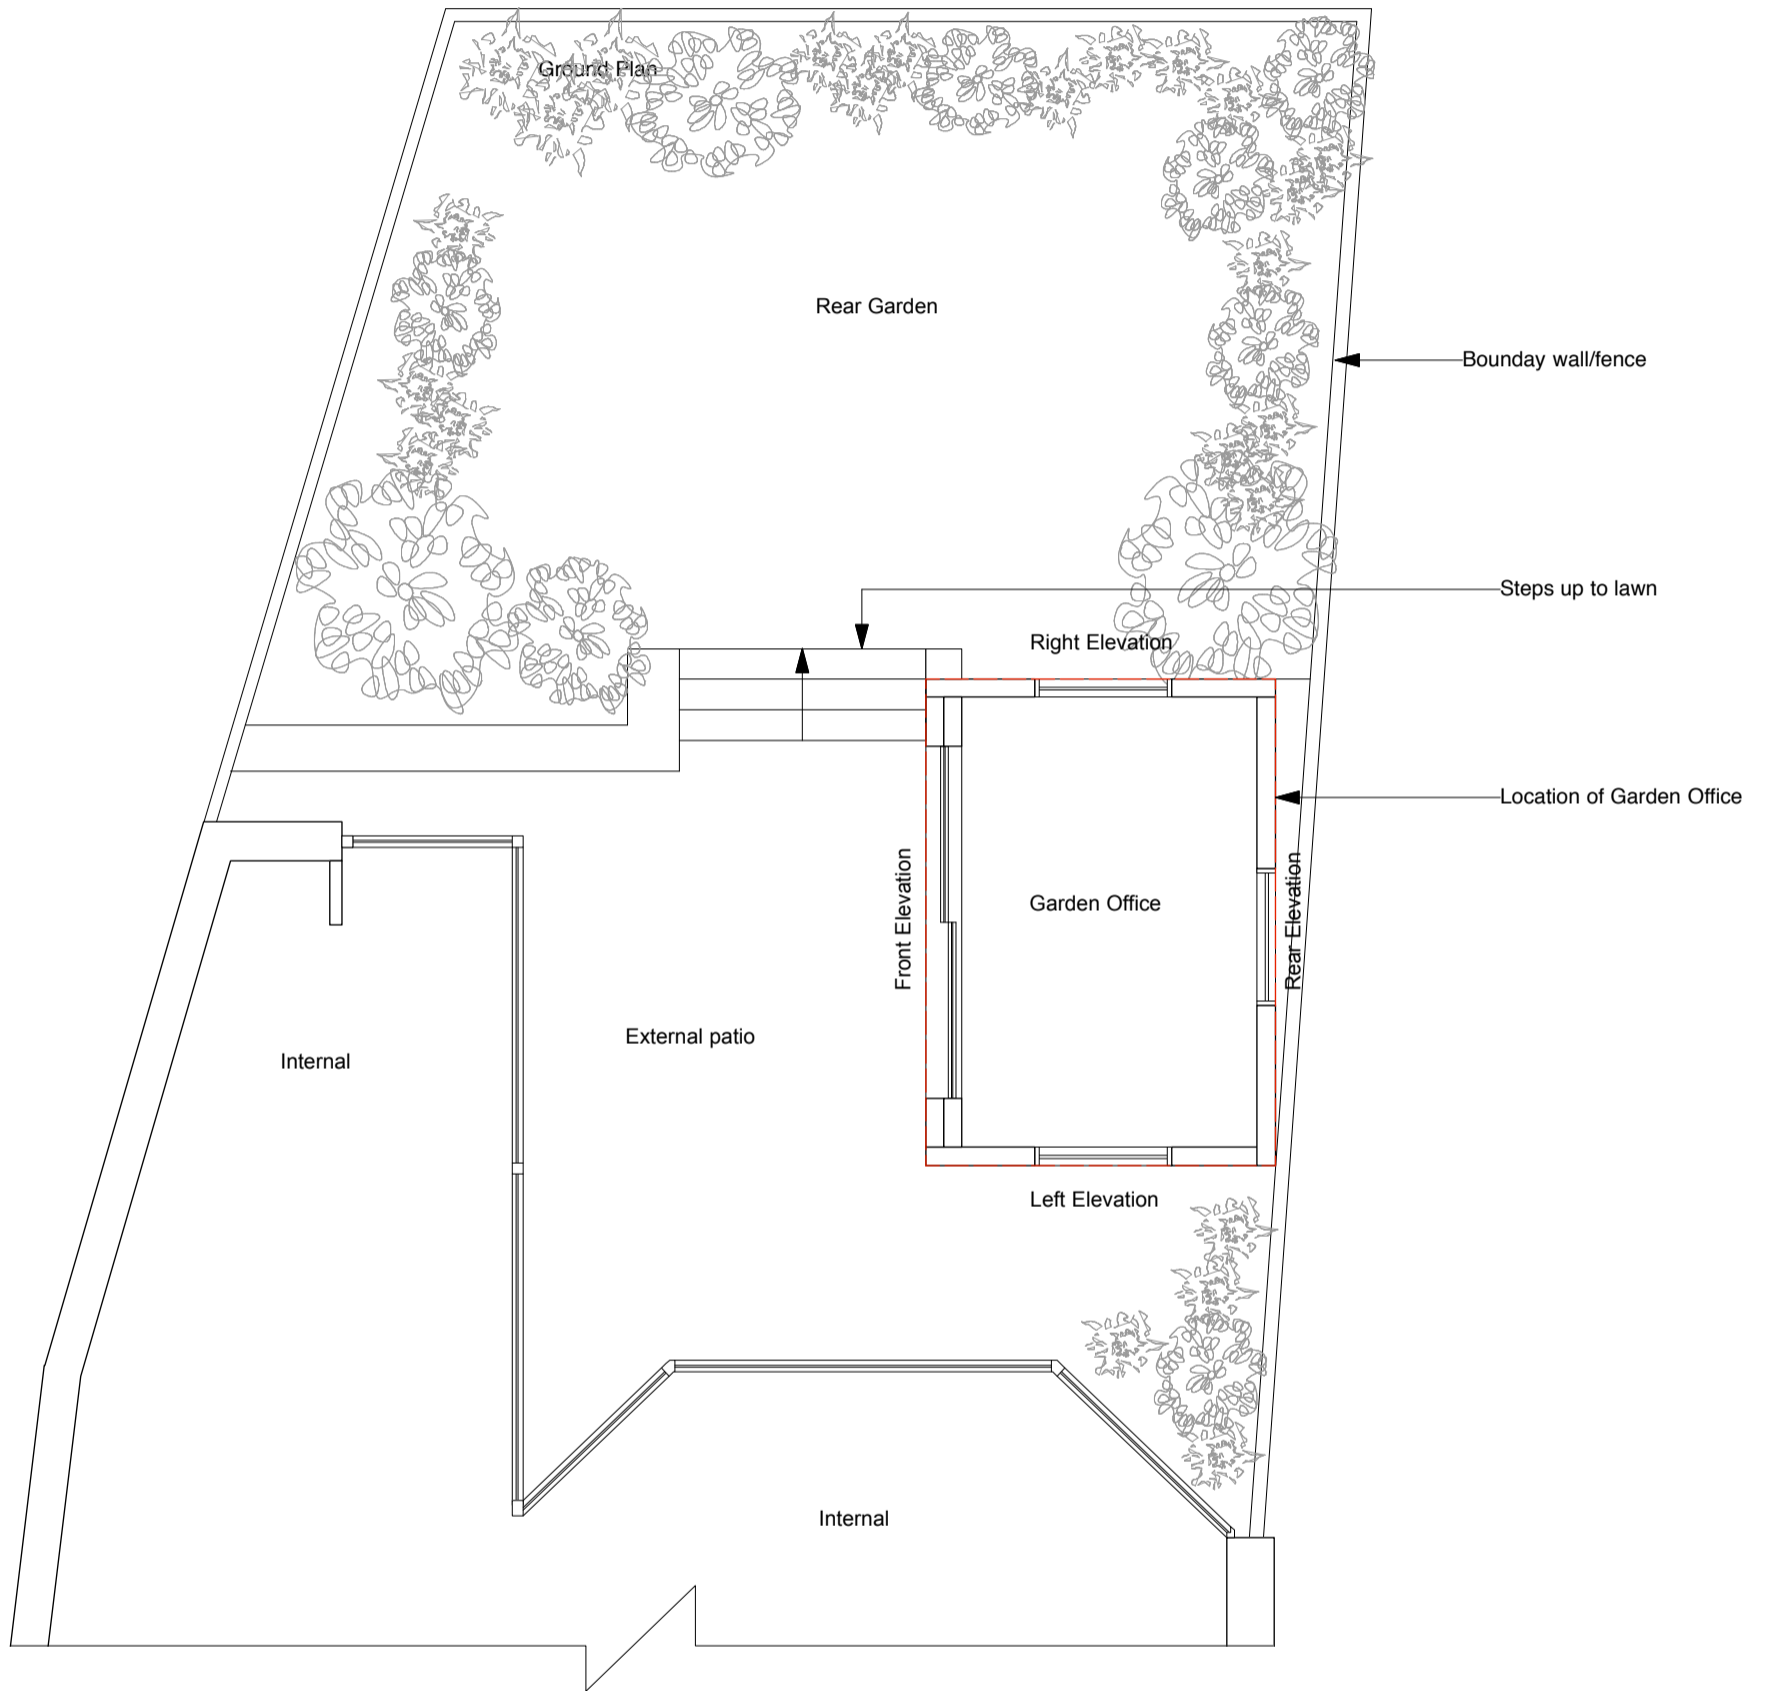


Proposed Ground Floor Plan

 


date	rev	revision	DWG No.: BS.11		
		NOTE: - take no responsibility for dimensions obtained by scaling from this drawing. If no dimension is shown the recipient must ascertain the dimension specifically from the architect or by site measurement and may not rely on the drawing. Supply of the drawing in digital form is solely for convenience and no reliance may be placed on any data in digital form. All data must be checked against hard copy. This drawing is issued for design intent only and should not be used for construction unless stated.	Project: Belsize Square	Drawing: Proposed Ground Floor Plan	
			Client: Robert Levy	Scale: 1:50 at A3	Date: 05.03.17

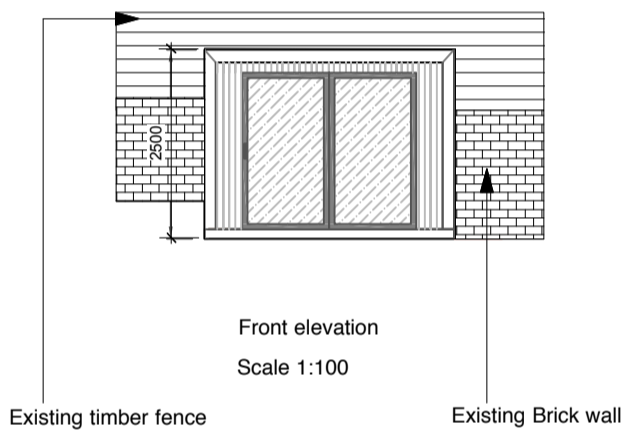


Front elevation
Scale 1:100

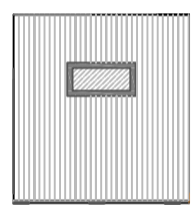


Right elevation
Scale 1:100

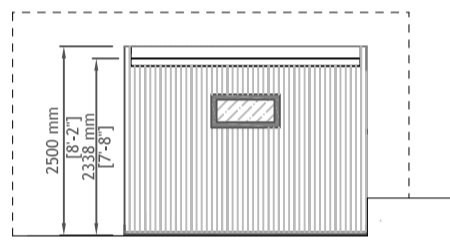


Rear elevation
Scale 1:100

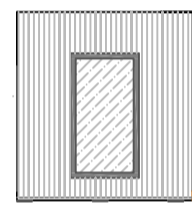

Left elevation
Scale 1:100

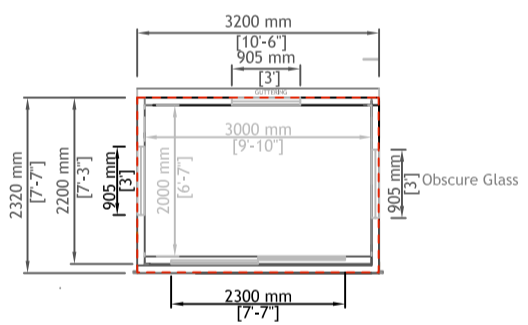

Garden Office Floor Plan
Scale 1:100

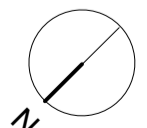

date	rev	revision	Project: Belsize Square		Drawing: Proposed Garden Office Drawings	DWG No.: BS.12
		NOTE: - take no responsibility for dimensions obtained by scaling from this drawing. If no dimension is shown the recipient must ascertain the dimension specifically from the architect or by site measurement and may not rely on the drawing. Supply of the drawing in digital form is solely for convenience and no reliance may be placed on any data in digital form. All data must be checked against hard copy. This drawing is issued for design intent only and should not be used for construction unless stated.	Client: Robert Levy	Scale: 1:100 at A3	Date: 05.03.17	