



LEGEND



- EXISTING
- PROPOSED

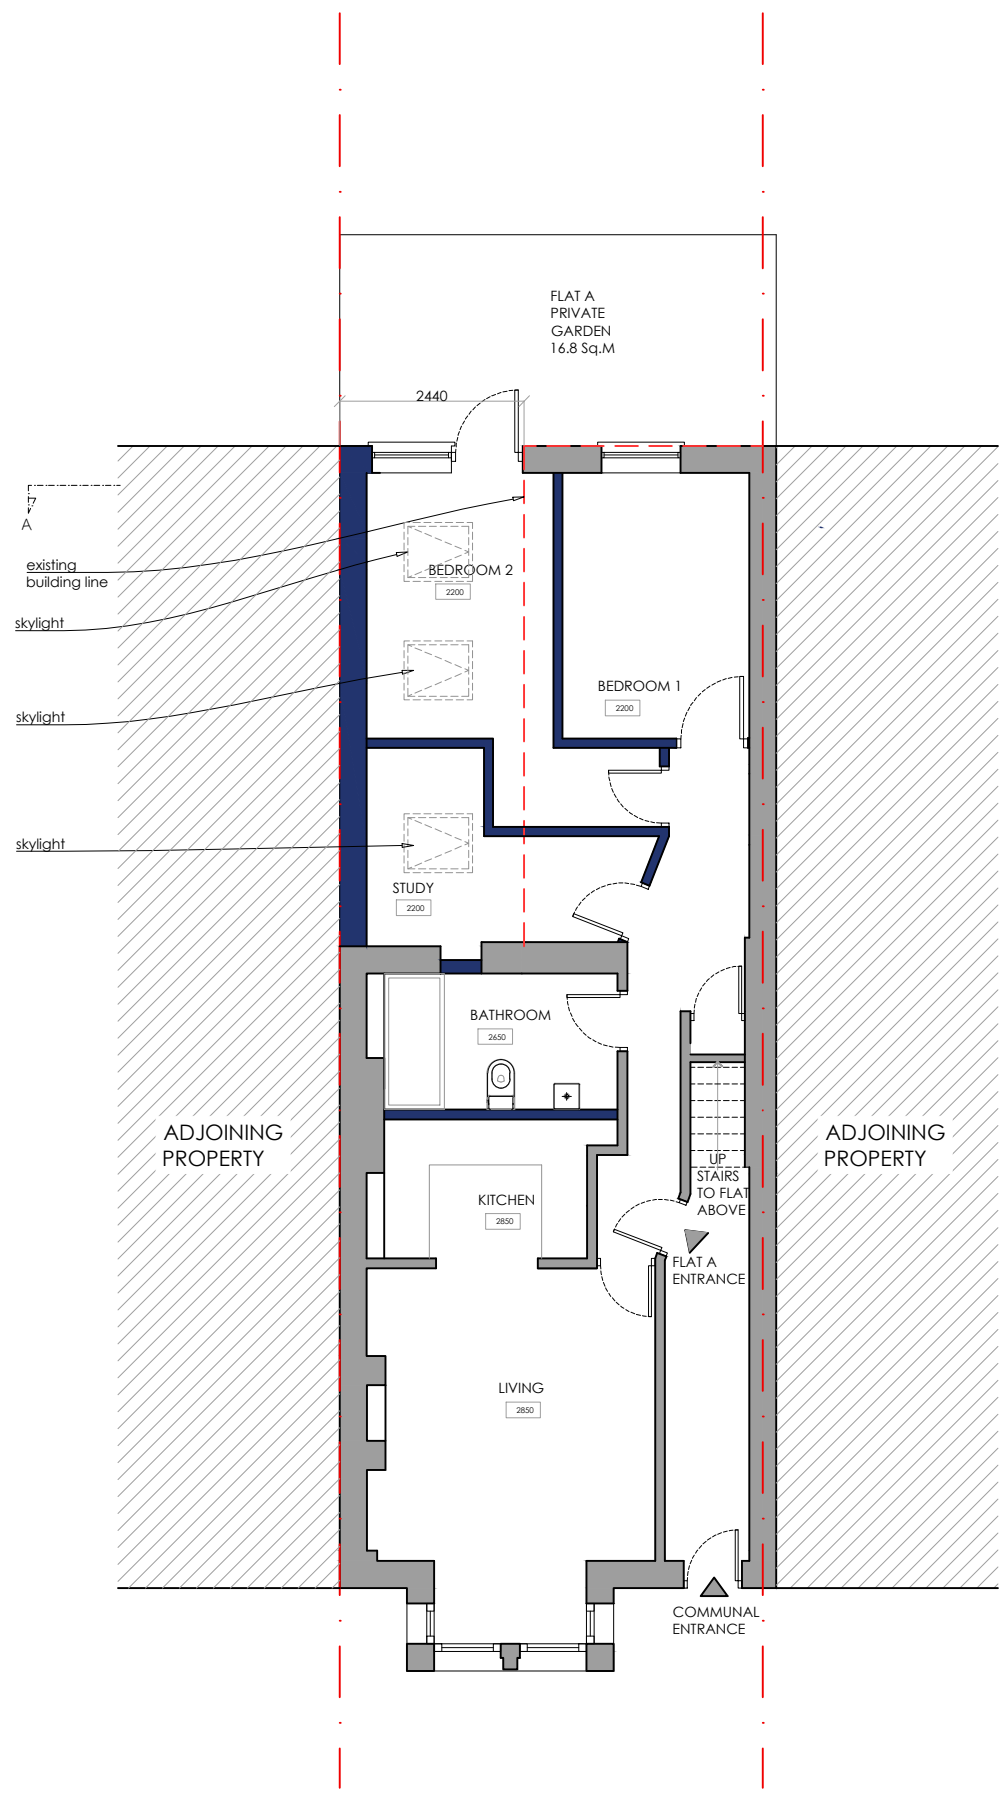

PROPOSED GROUND FLOOR PLAN

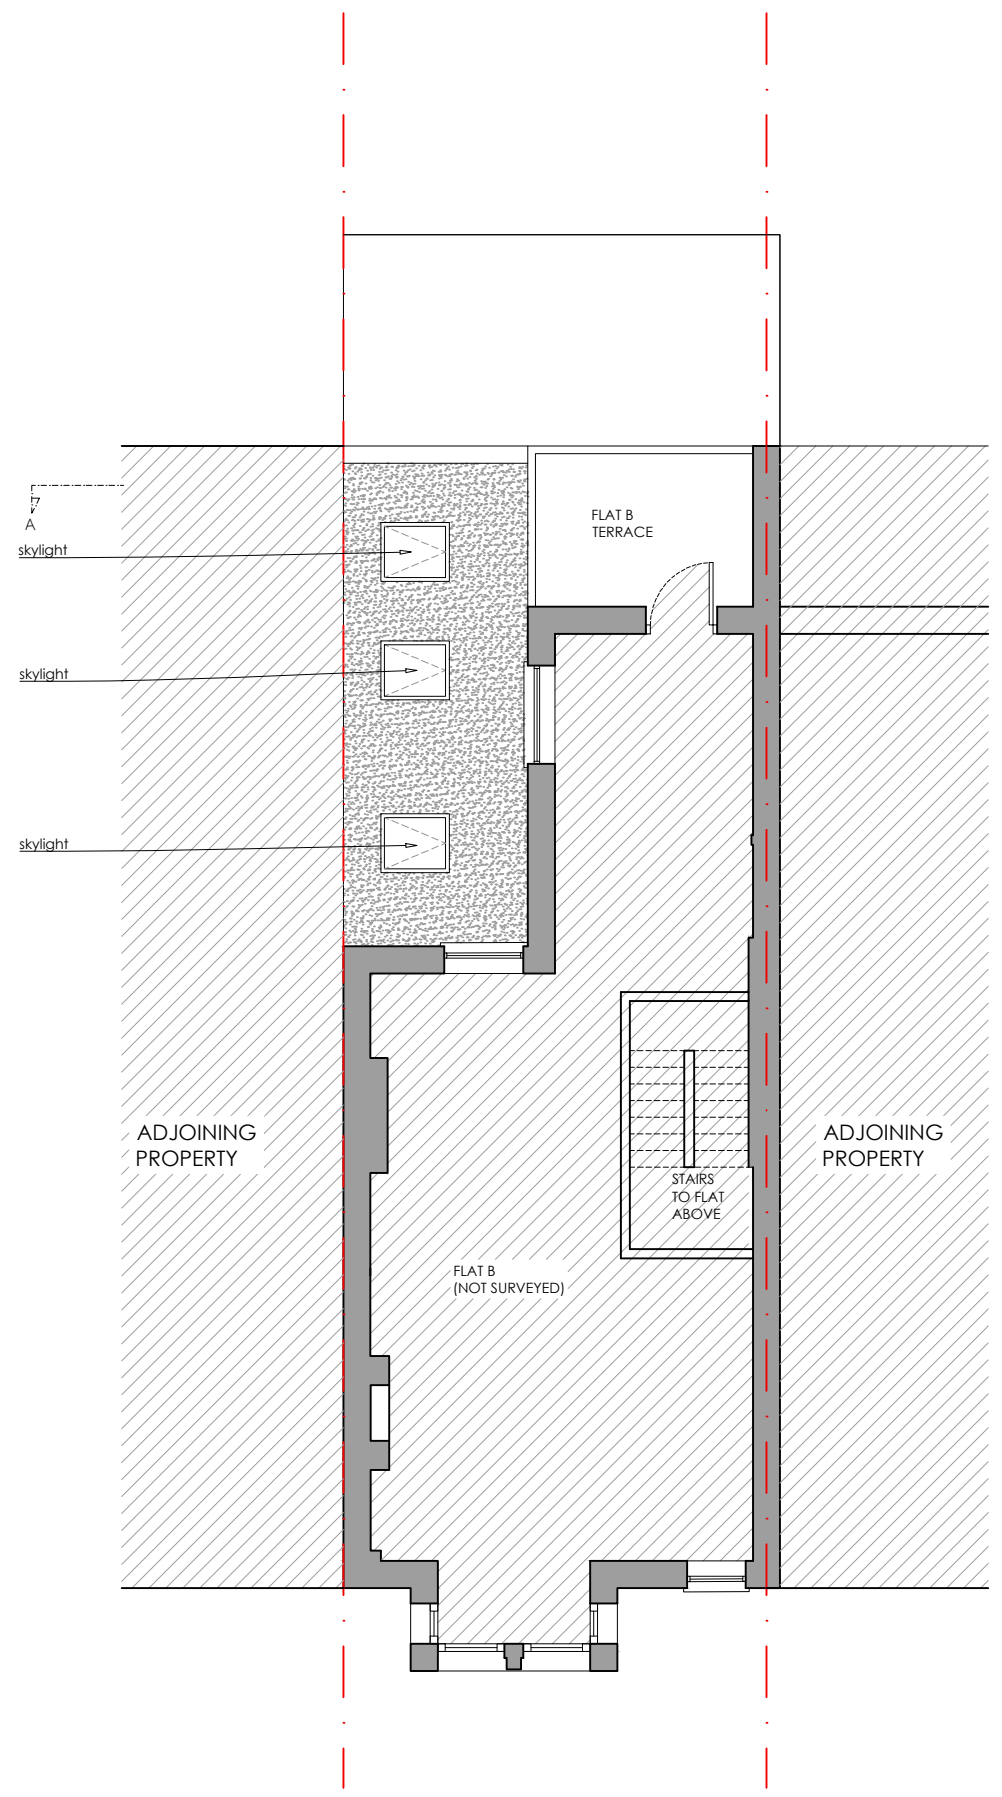

PROPOSED FIRST FLOOR PLAN

 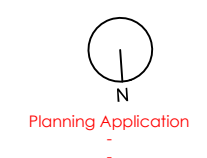

Client: _____
 Date: _____
 62a Gascony Avenue,
 NW6 4NE
 SIDE EXTENSION
 Proposed floor plans
 Drawn: _____
 Checked: _____
 Date: _____
 Scale: 1:100 @ A3

Notes:
 1. This drawing is copyright © 2014.
 2. This proposal is based on survey carried out.
 3. The proposal is subject to all statutory approvals.
 4. This proposal must not be used for any other purpose other than stated above.