



LEGEND



- EXISTING
- PROPOSED

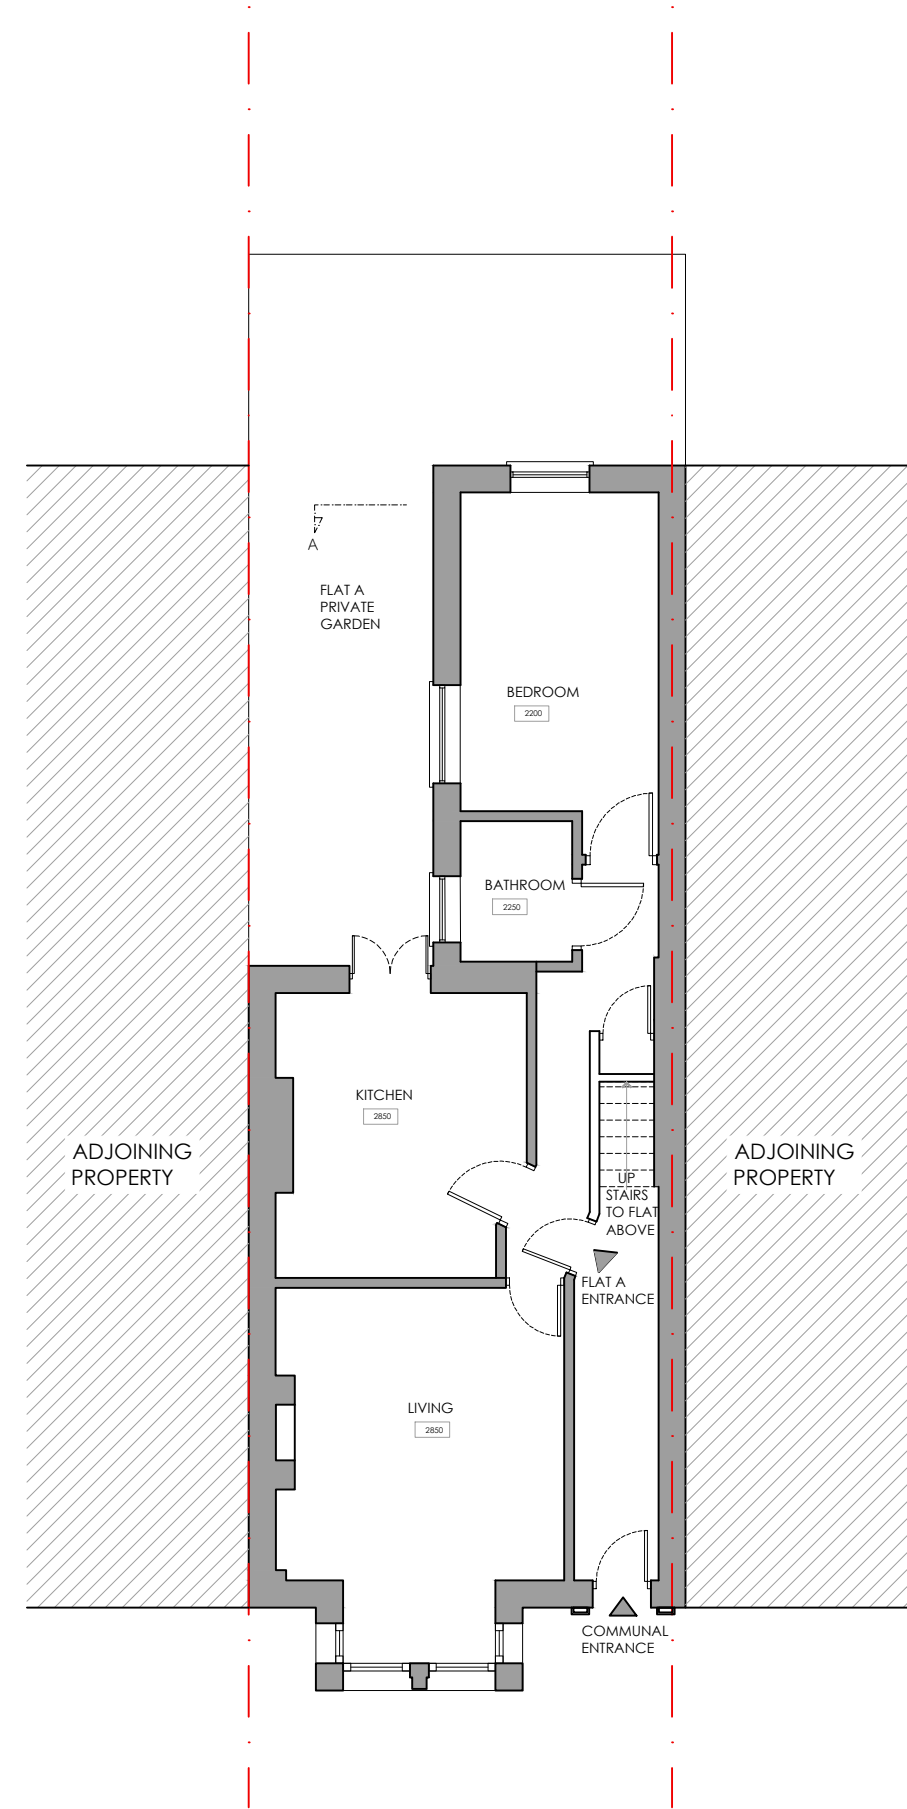

EXISTING GROUND FLOOR PLAN

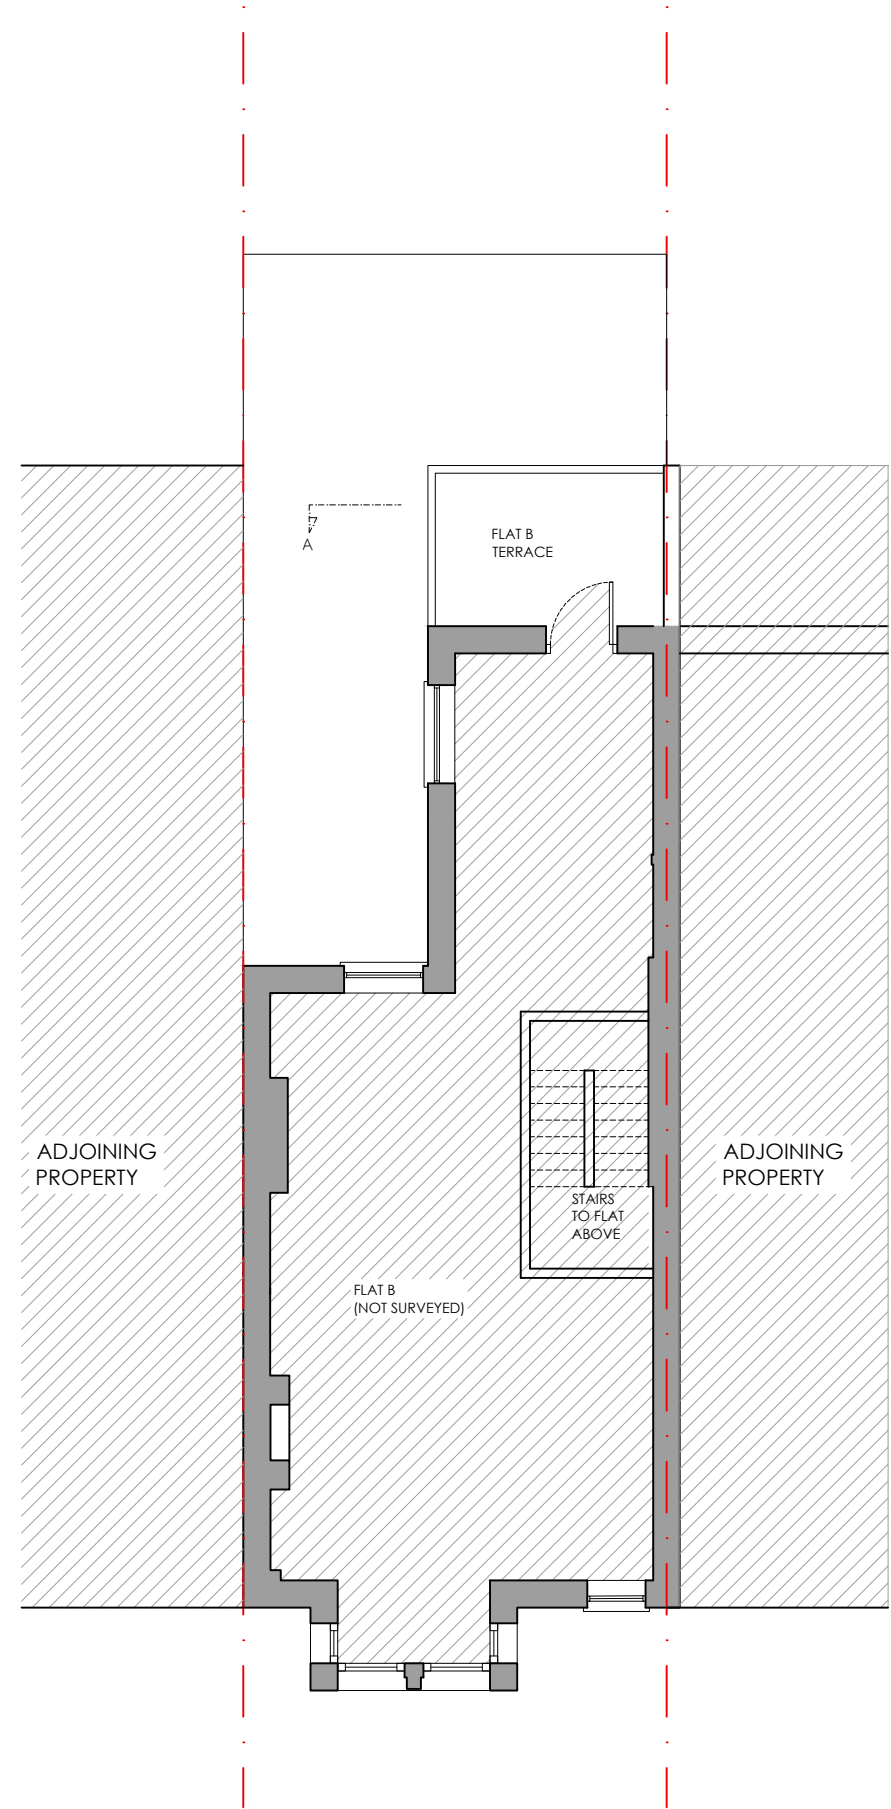

EXISTING FIRST FLOOR PLAN

 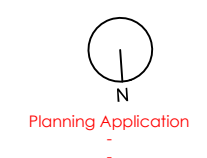

62a Gascony Avenue,
NW6 4NE

SIDE EXTENSION

Existing Floor plans

Drawn: E101
Scale: 1:100 @ A3

Notes:
1. This drawing is copyright © 2014.
2. This proposal is based on survey carried out.
3. The proposal is subject to all statutory approvals.
4. This proposal must not be used for any other purpose other than stated above.