



1 Lower Ground Floor Plan - Proposed
Scale: 1:100

© Chassay Studio Ltd 2016

CHASSAY
studio


24-26 Hanway Street W1

LOWER GROUND & GROUND FLOOR PLAN - PROPOSED

SCALE 1:100 @ A3

drwg no. 1485- 11

version 8.1

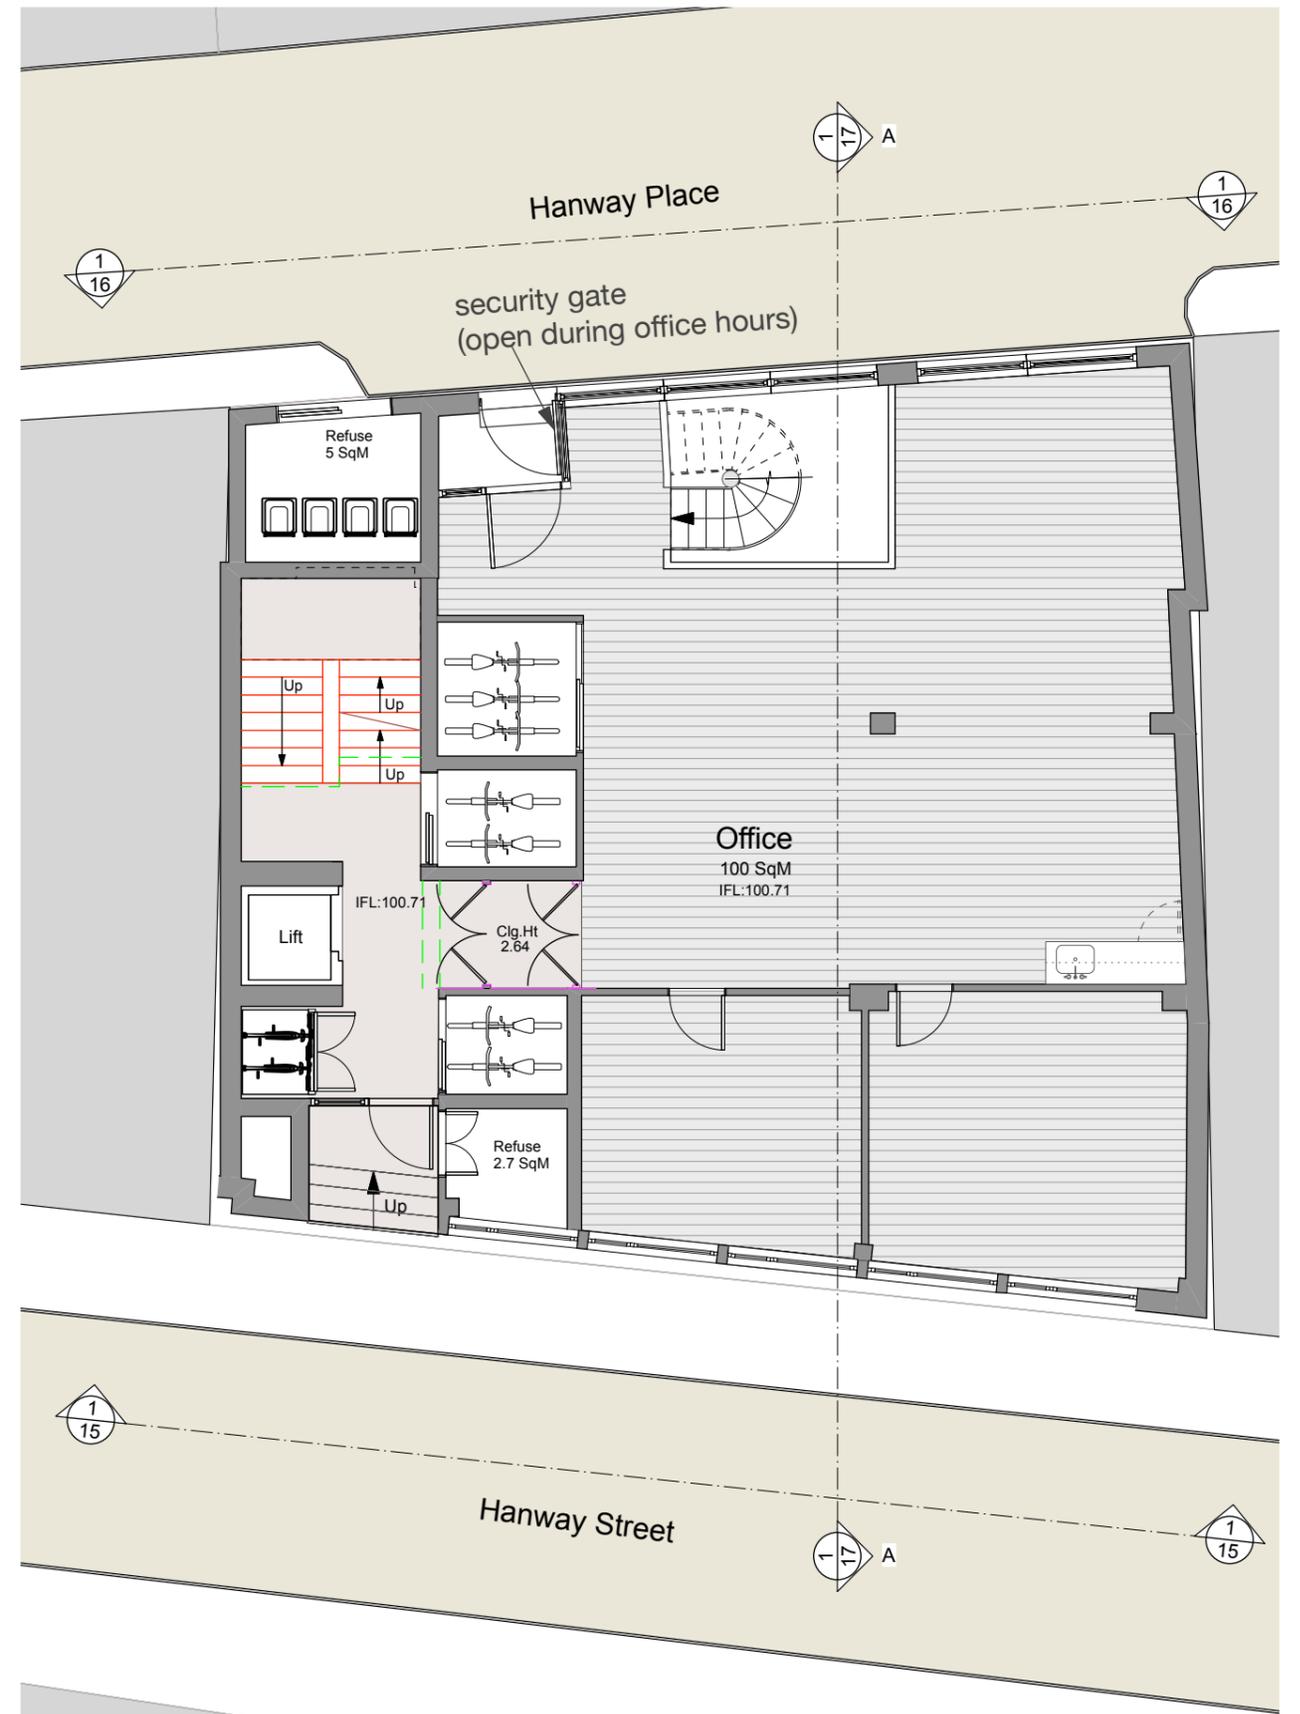

2 Ground Floor Plan - Proposed
Scale: 1:100

