

# Option 2




AGA Projects Ltd, 77 St John's Road, Westcliff-on-Sea, Essex SS0 7JY t: 020 8123 8753 www.agaprojects.co.uk


4 Gate Street, London WC2A

## PROPOSED BASEMENT PLAN - OPTION 2

Drawing Nr: 170223/2/1 Scale: 1:50@A3 Date: 10 March 2017

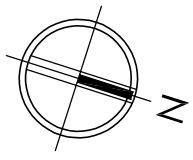

Gate Street

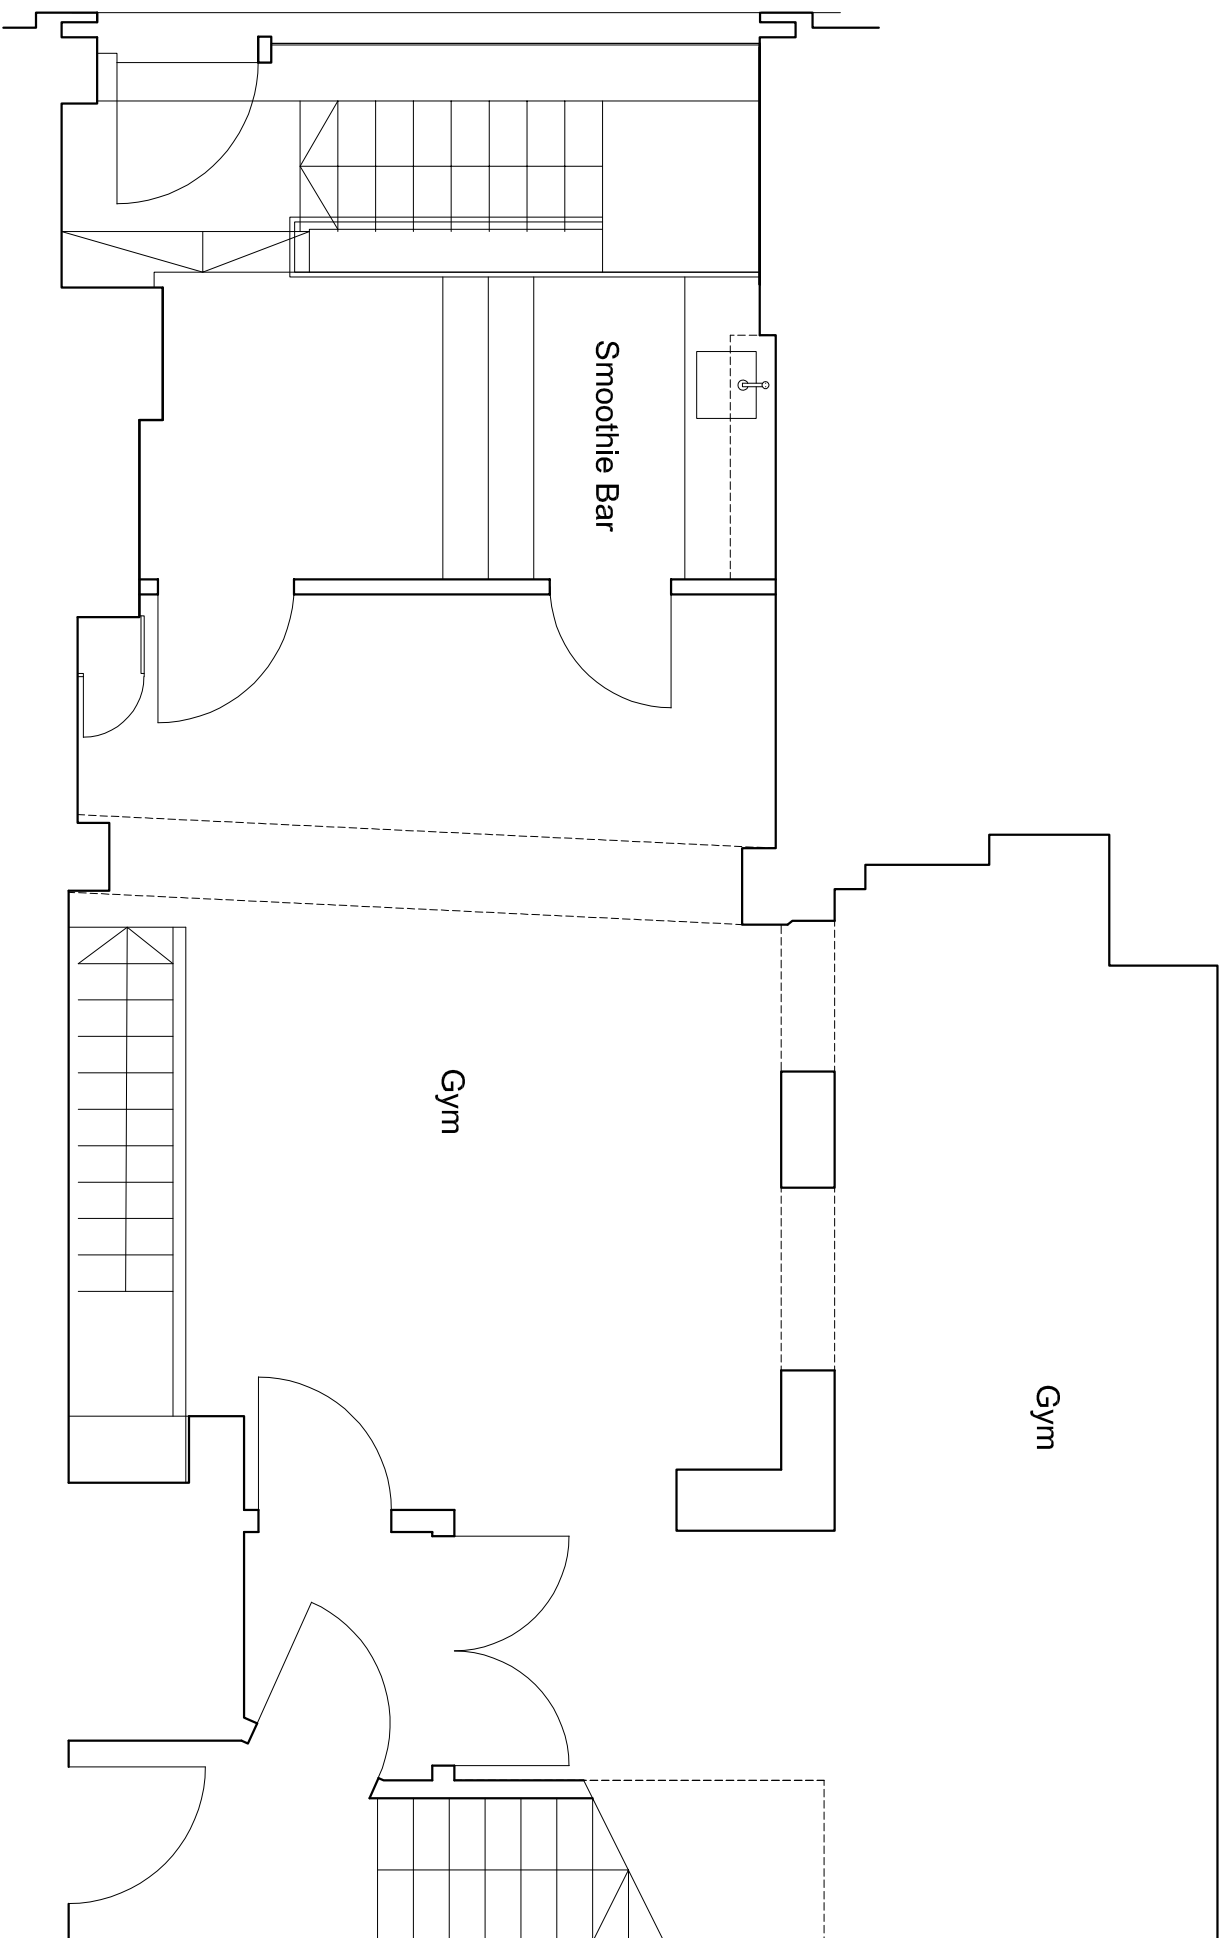

AGA Projects Ltd, 77 St John's Road, Westcliff-on-Sea, Essex SS0 7JY t: 020 8123 8753 www.agaprojects.co.uk

4 Gate Street, London WC2A

# Option 2

## PROPOSED GROUND FLOOR PLAN - OPTION 2

Drawing Nr: 170223/2/2 Scale: 1:50@A3 Date: 10 March 2017