



- Notes :
- Dimensions are to be checked on site before fabrication and construction
 - Any discrepancies are to be immediately notified to the architects
 - Structural measurements are to be taken from the structural engineers drawings
 - Do not scale
 - Copyright reserved by GMA

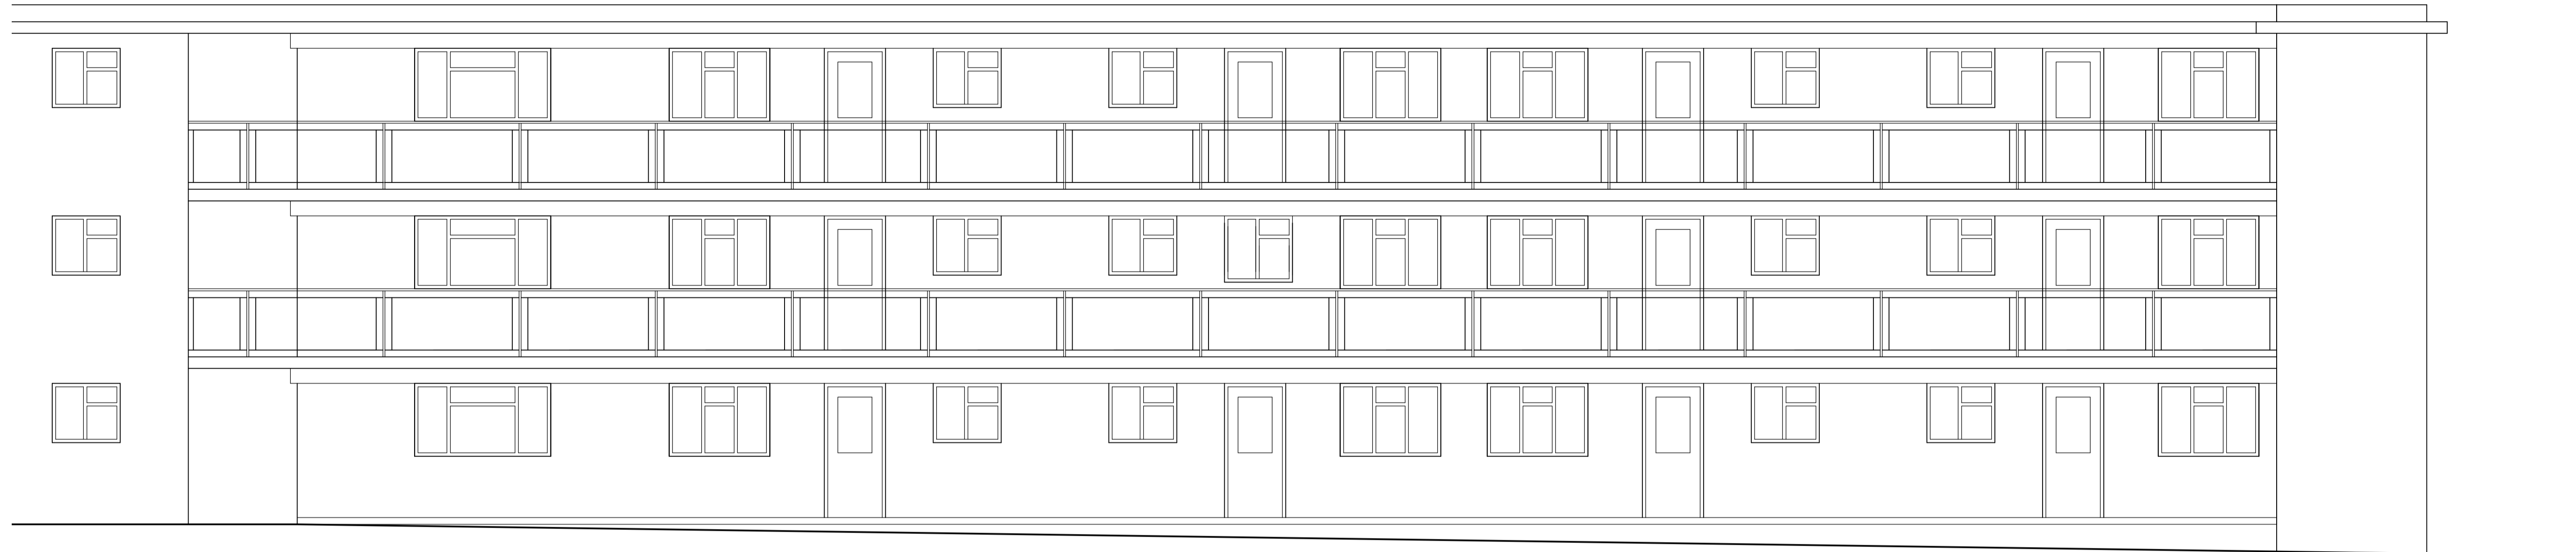

NORTH ELEVATION - EXISTING

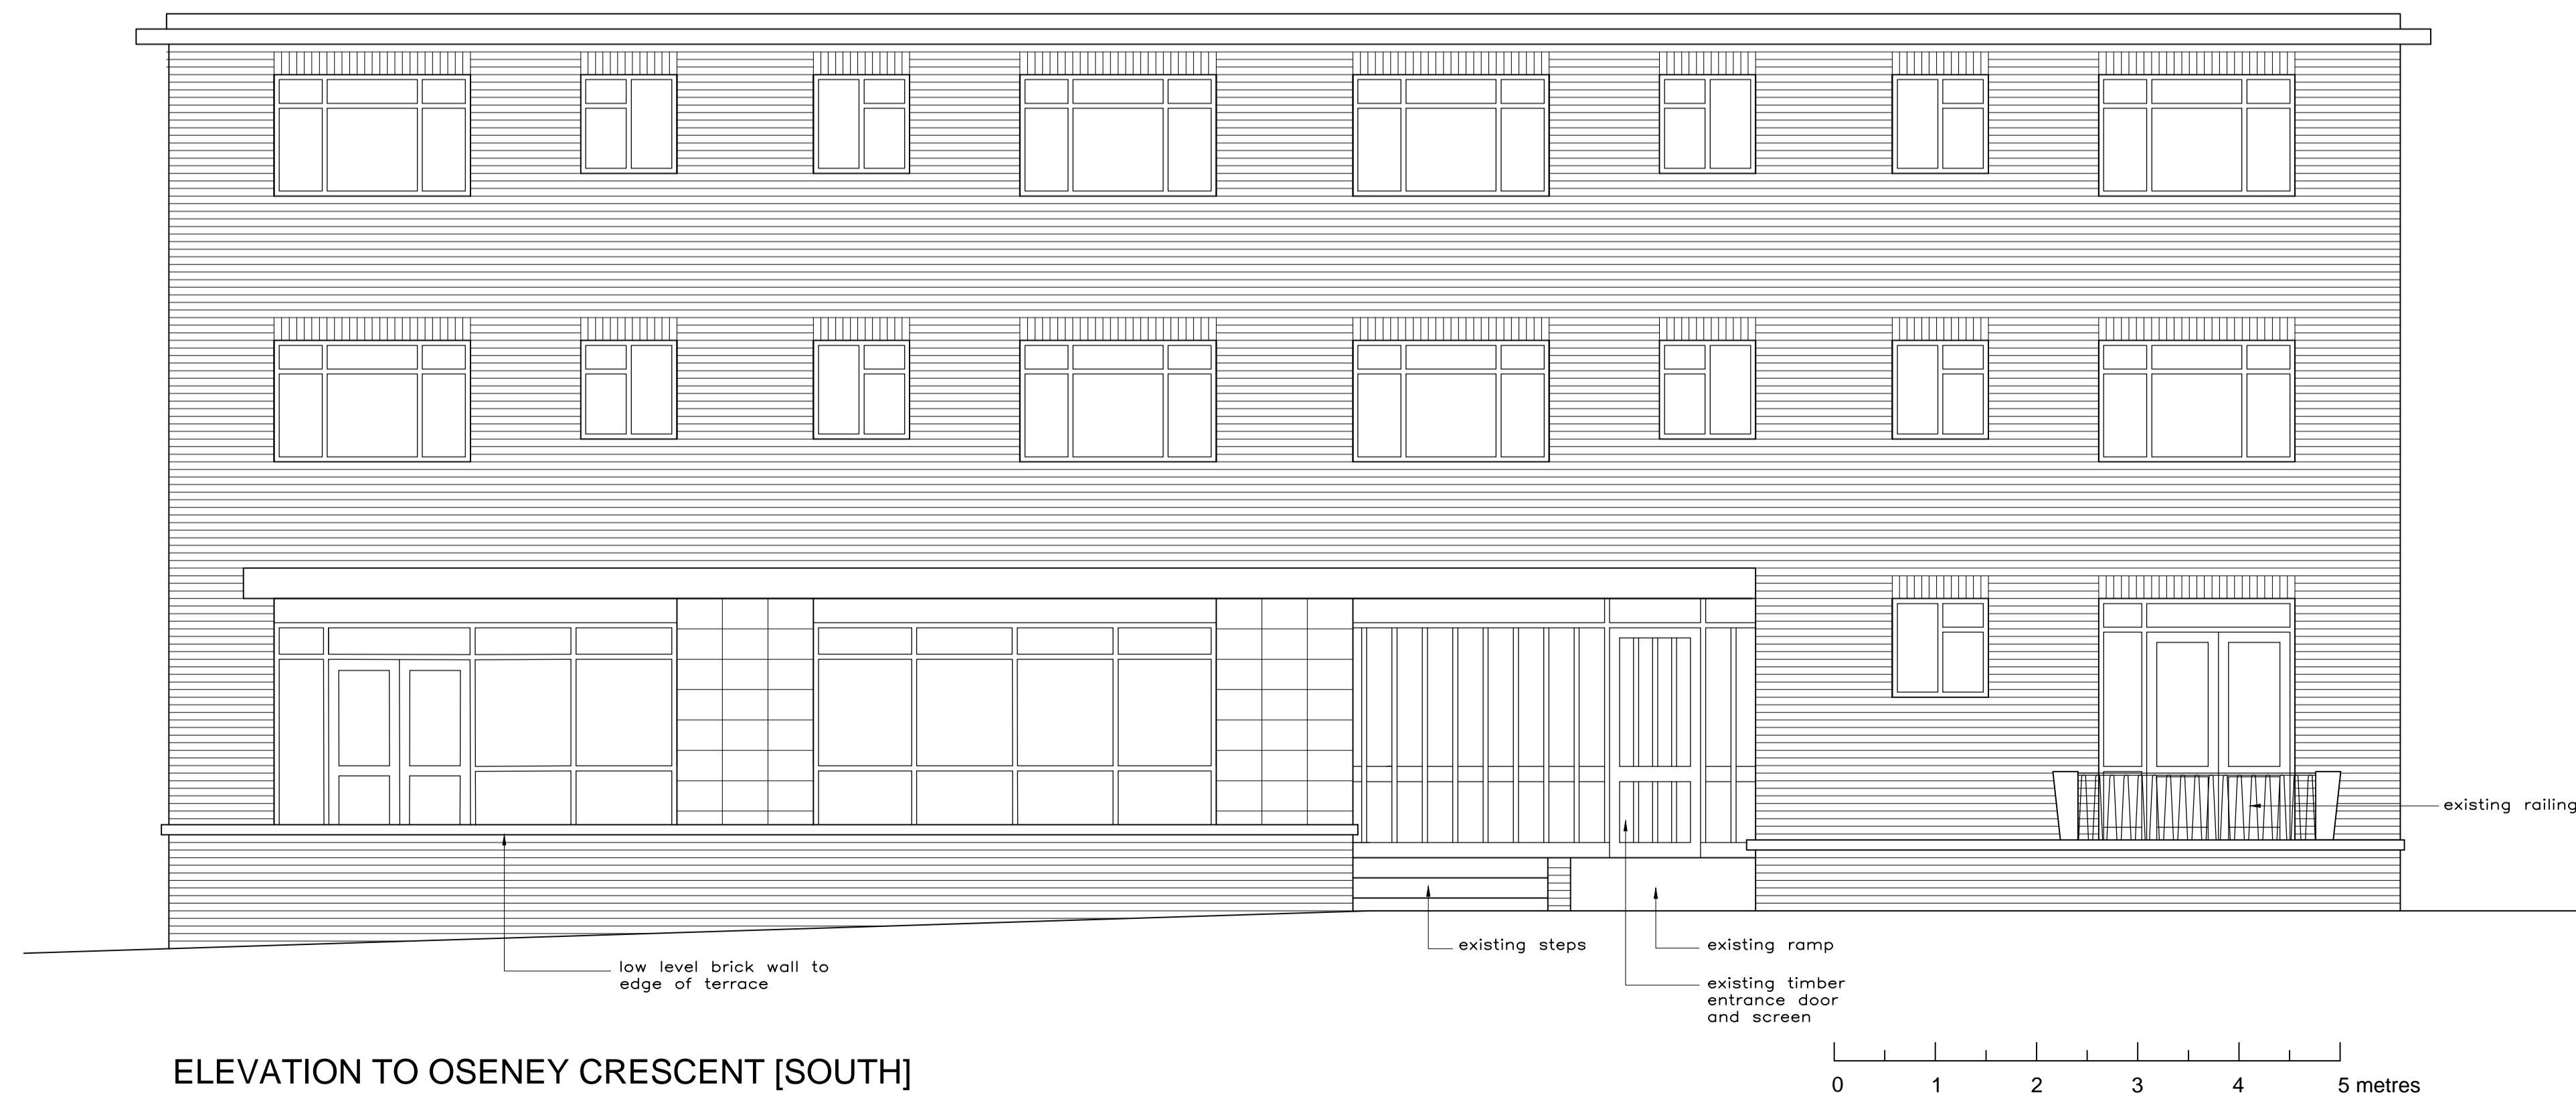

ELEVATION TO OSENEY CRESCENT [SOUTH]

REV	DESCRIPTION	DATE
DRAWING ISSUE STATUS		
PLANNING		
GMA ARCHITECTURE Architects and Designers		
<small>UK House 82 Heath Road Twickenham TW1 4BA Telephone 020 8891 5959 Fax 020 8607 9933 Email enquiries@gmaarchitecture.co.uk</small>		
Client LONDON BOROUGH OF CAMDEN		
Project SHELTERED PILOT PROJECT GREENWOOD		
Drawing SOUTH + NORTH ELEVATIONS EXISTING		
Scale 1:50@A1	Date DEC 16	Drawn SJ
Type 1	Client	G 09

DRAWING ISSUE STATUS

PLANNING

GMA ARCHITECTURE
Architects and Designers

UK House 82 Heath Road Twickenham TW1 4BA
Telephone 020 8891 5959 Fax 020 8607 9933
Email enquiries@gmaarchitecture.co.uk

Client
LONDON BOROUGH OF CAMDEN

Project
SHELTERED PILOT PROJECT
GREENWOOD

Drawing
SOUTH + NORTH ELEVATIONS
EXISTING

Scale 1:50@A1	Date DEC 16	Drawn SJ	Checked
------------------	----------------	-------------	---------

Type 1	Client	G 09
-----------	--------	------