



Notes:
 1. Do not scale from this drawing.
 2. All dimensions to be checked on site by the contractor and such dimensions to be his responsibility.
 3. Report all drawing errors, omissions and discrepancies to the Architect.

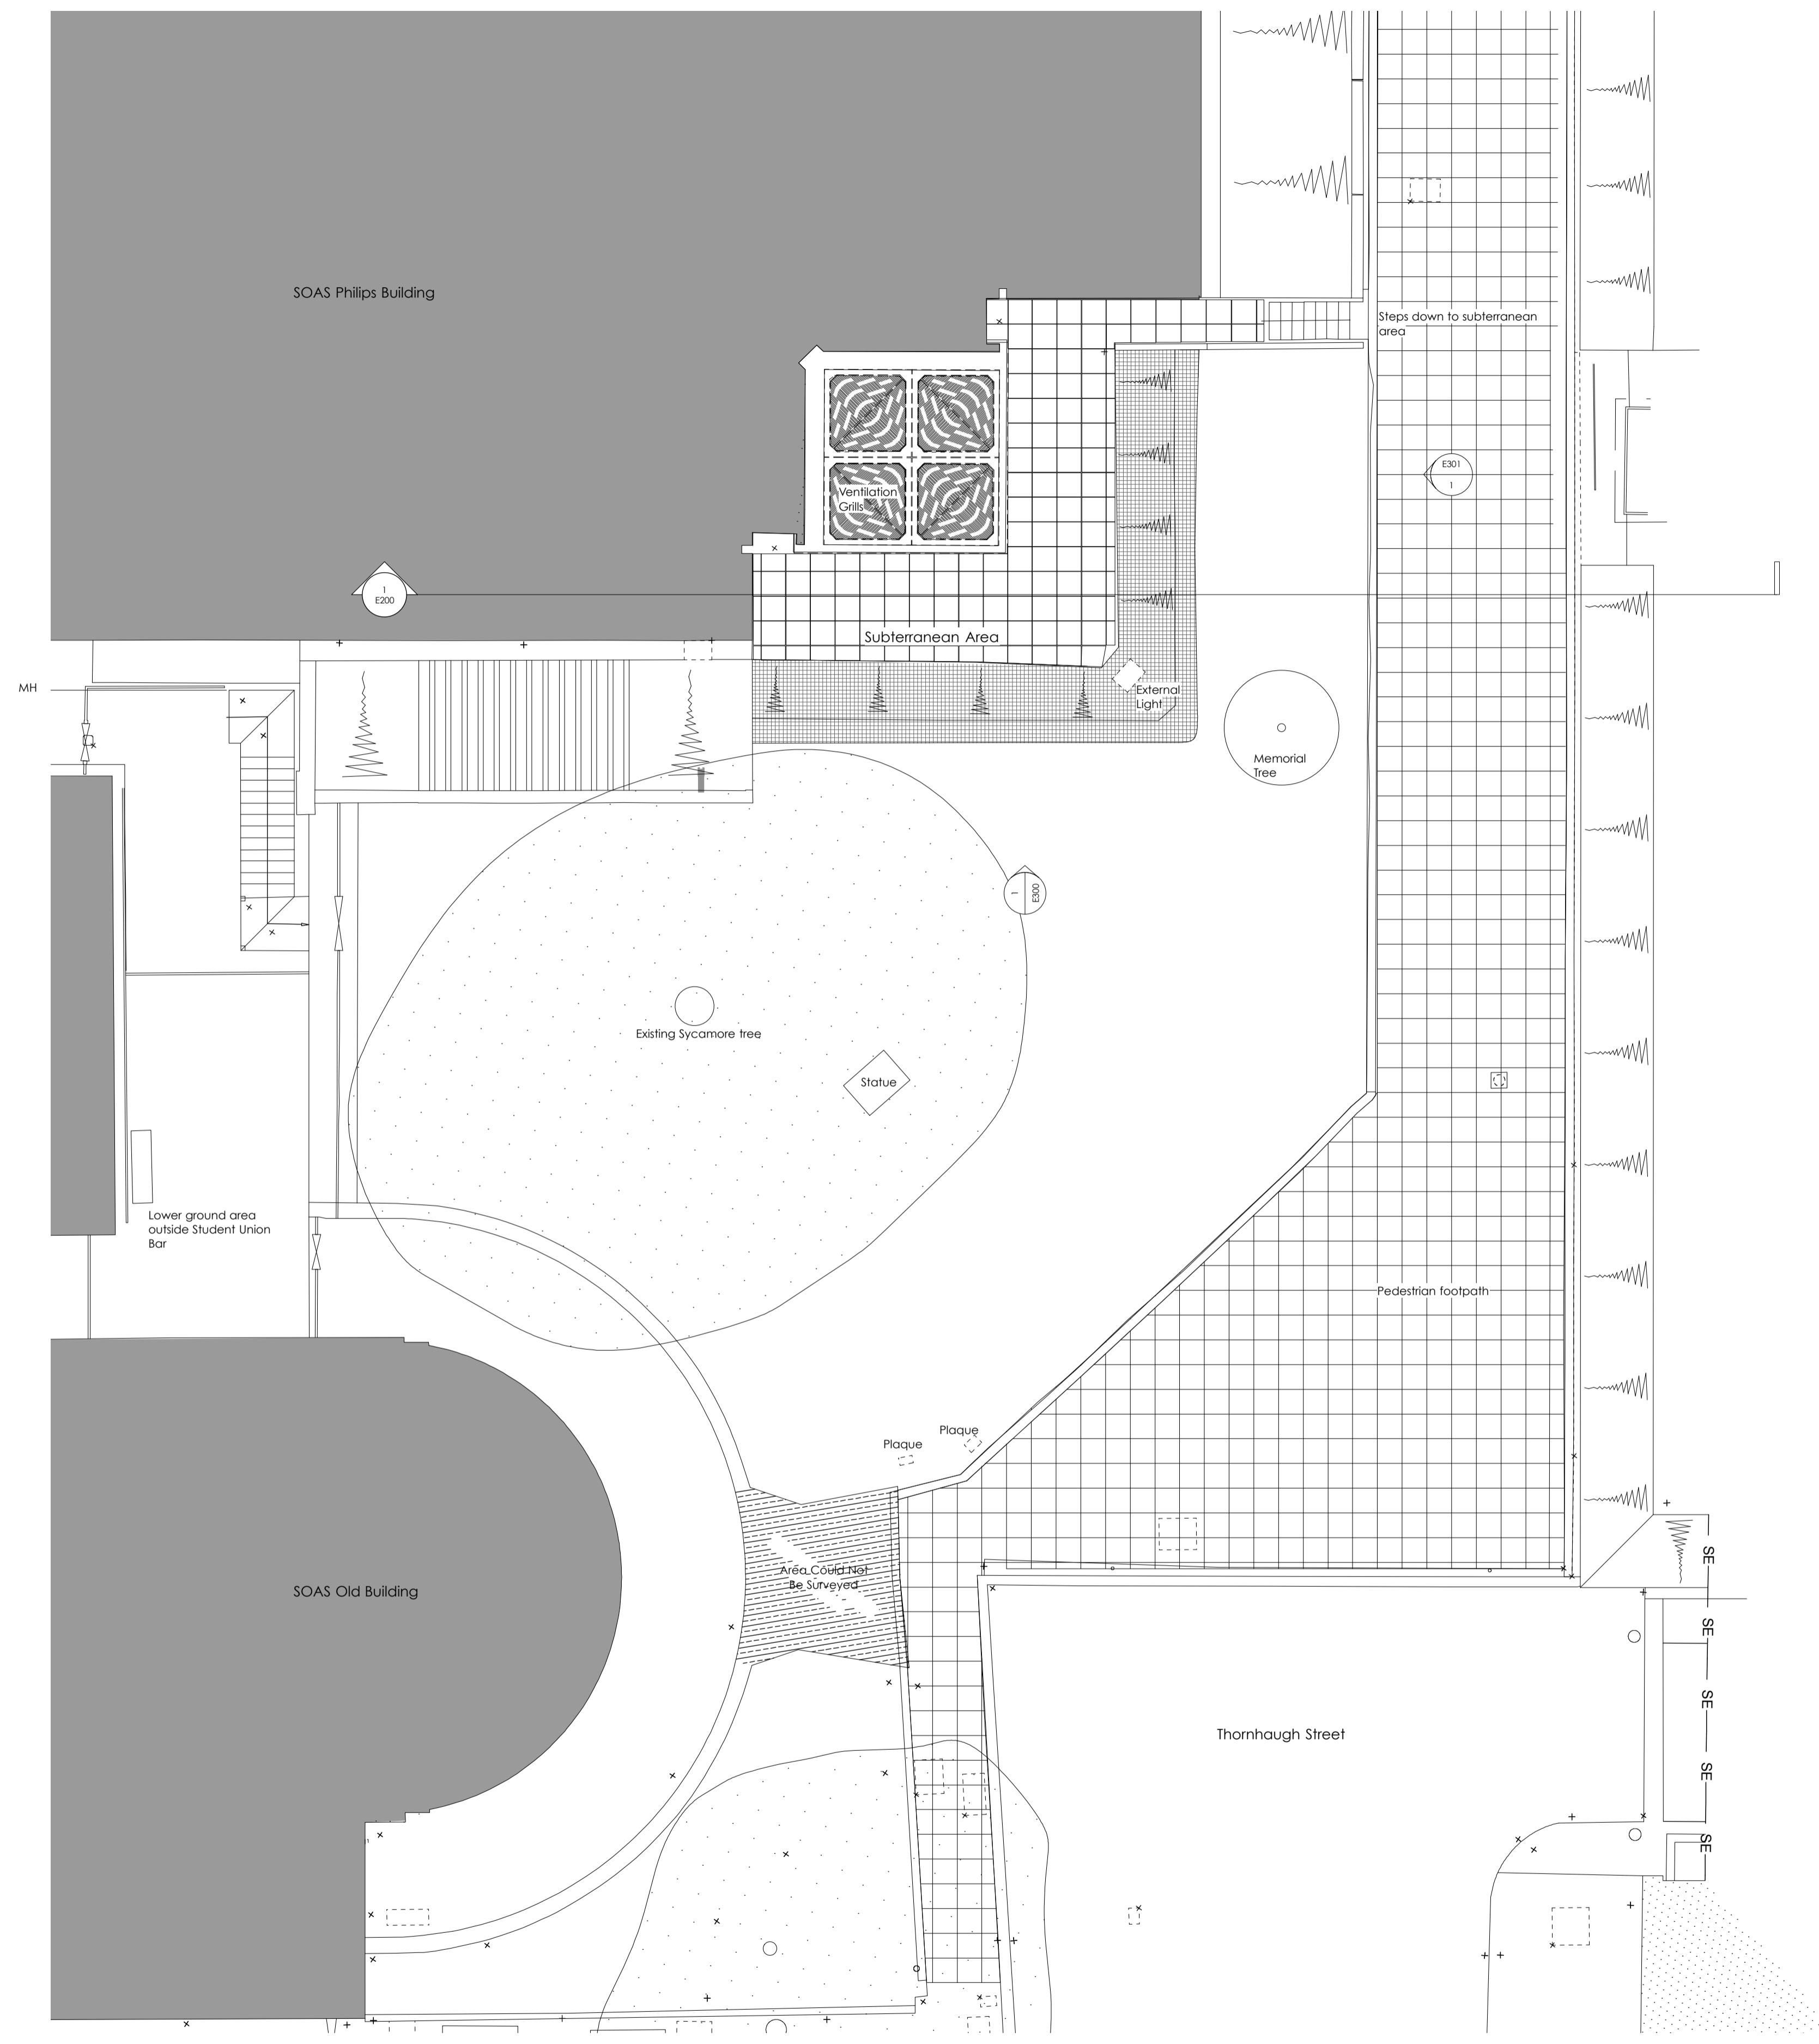

1 As Existing Site Plan
 Scale: 1:100

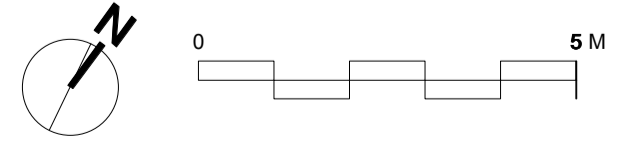

Date	Description	CHKD	Rev
10/11/17	Issue for M1 planning application	BP	P2
12/11/16	Issue for P10 planning application	BP	01

TPM Studio
 Canonbury Yard
 New North Road
 London N1 7RU
 +44 (0) 20 3773 3374
 info@tpm-studio.co.uk

Client:
 SOAS
 Faithful & Gould

Project:
 SOAS
 Gas Meter Room

Drawing Title:
 As Existing
 External Ground Plan

Status:
PLANNING

Scale: 50@A1 Date: January 2017

Project No: 1019 Drawing No: E101 Rev: P2