
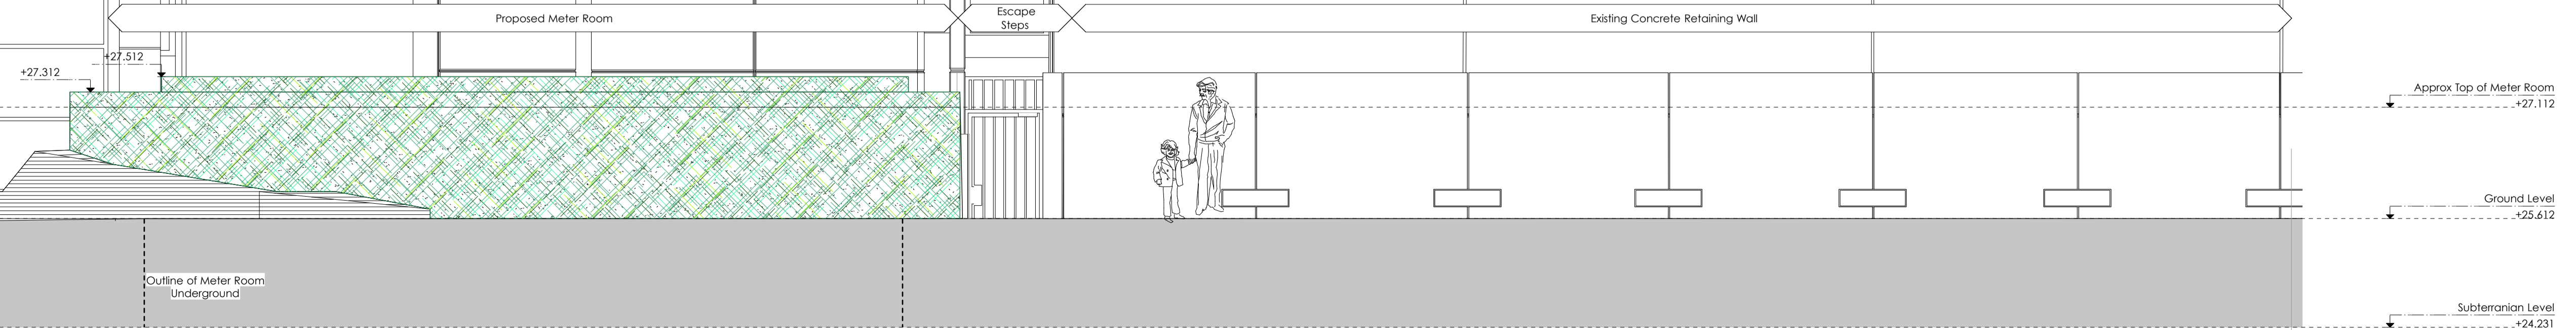


Notes:  
 1. Do not scale from this drawing.  
 2. All dimensions to be checked on site by the contractor and such dimensions to be his responsibility.  
 3. Report of drawing errors, omissions and discrepancies to the Architect.

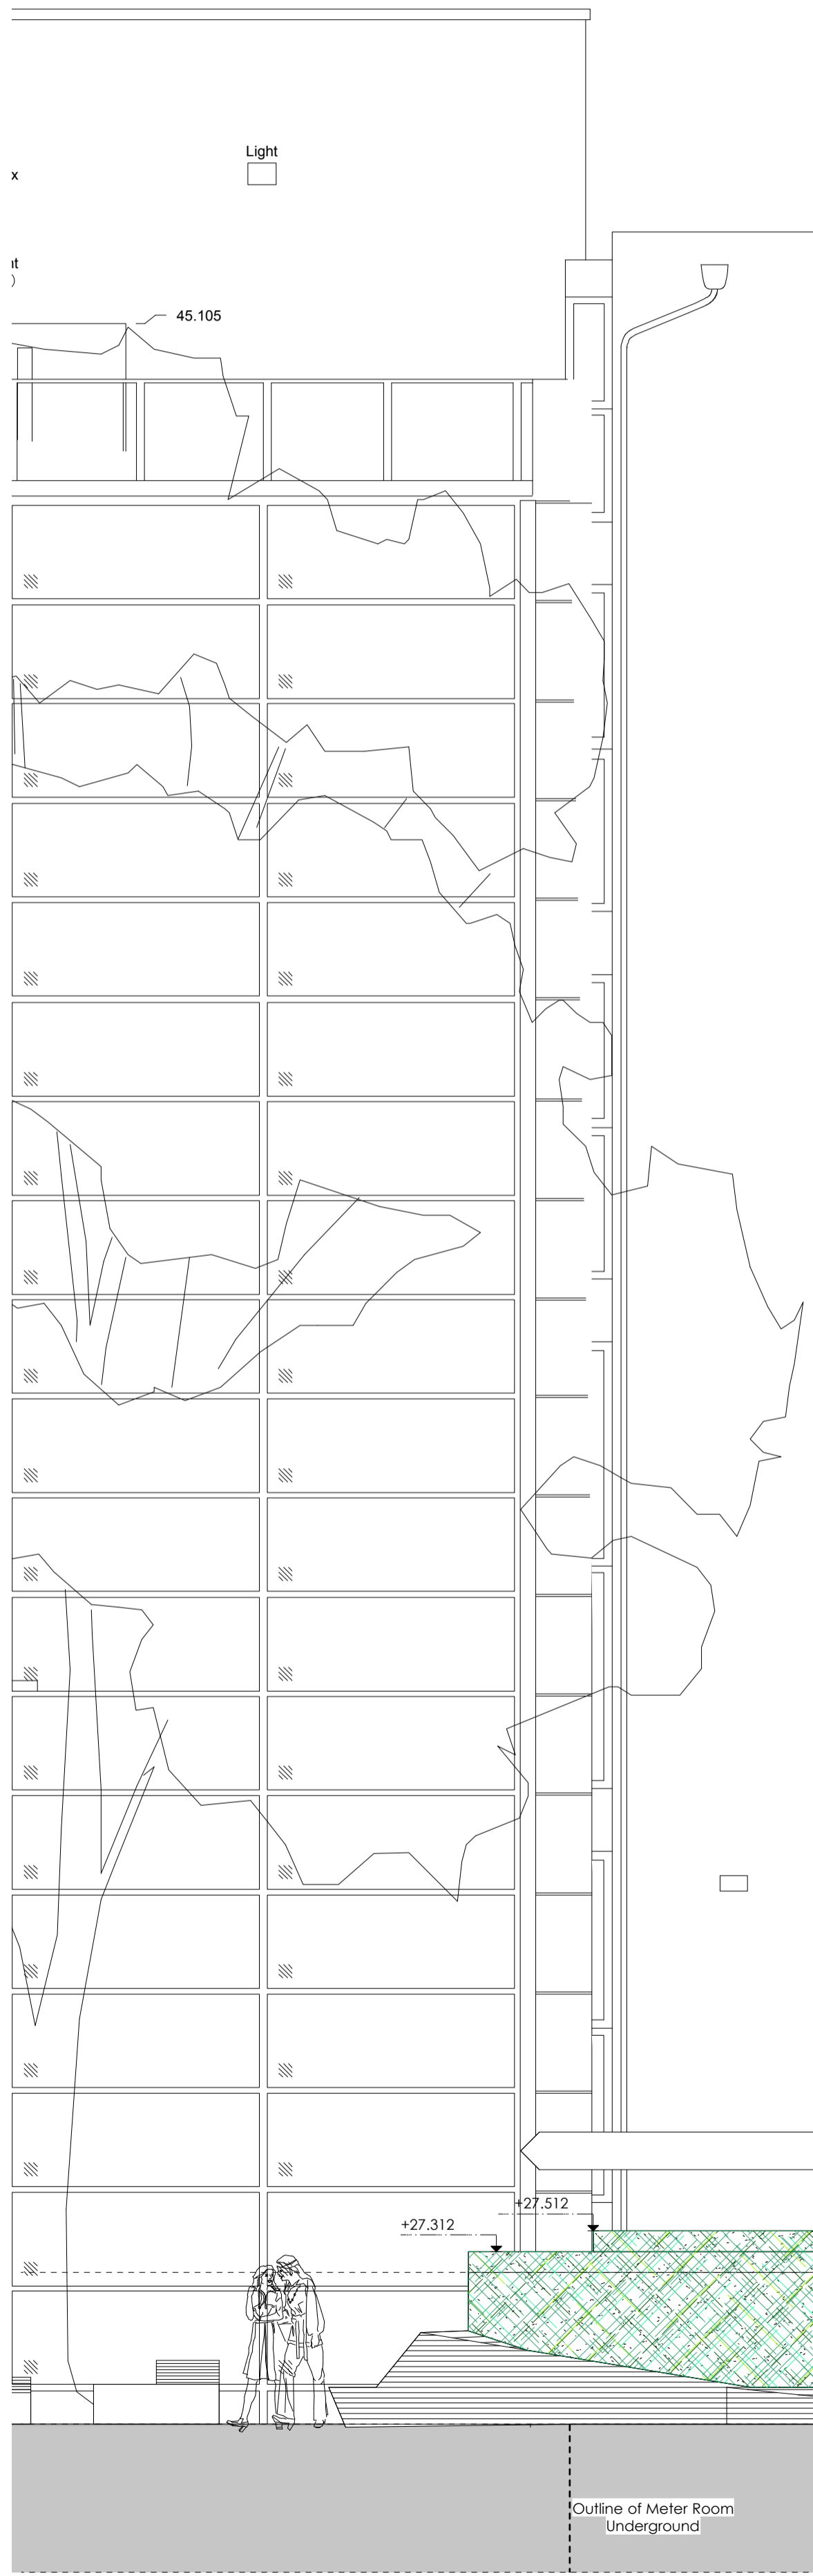

Date	Description	CHKD	REV
10/01/17	Issue for full planning application	BP	P2
10/01/16	Issue for the Planning Application	BP	P1

**TPM Studio**  
 Conventry Road  
 New North Road  
 London N11 7BZ  
 +44 (0) 20 3773 3374  
 info@tpm-studio.co.uk

**Client:**  
 SOAS  
 Faithful & Gould

**Project:**  
 SOAS  
 Gas Meter Room

**Drawing Title:**  
 As Proposed  
 East Elevation Gas Metering Room

**Status:**  
**PLANNING**

**Scale:** 50@A1  
**Date:** January 2017

**Project No:** 1019  
**Drawing No:** D301  
**Rev:** P2