


Notes:  
 1. Do not scale from this drawing.  
 2. All dimensions to be checked on site by the contractor and such dimensions to be his responsibility.  
 3. Report of drawing errors, omissions and discrepancies to the Architect.

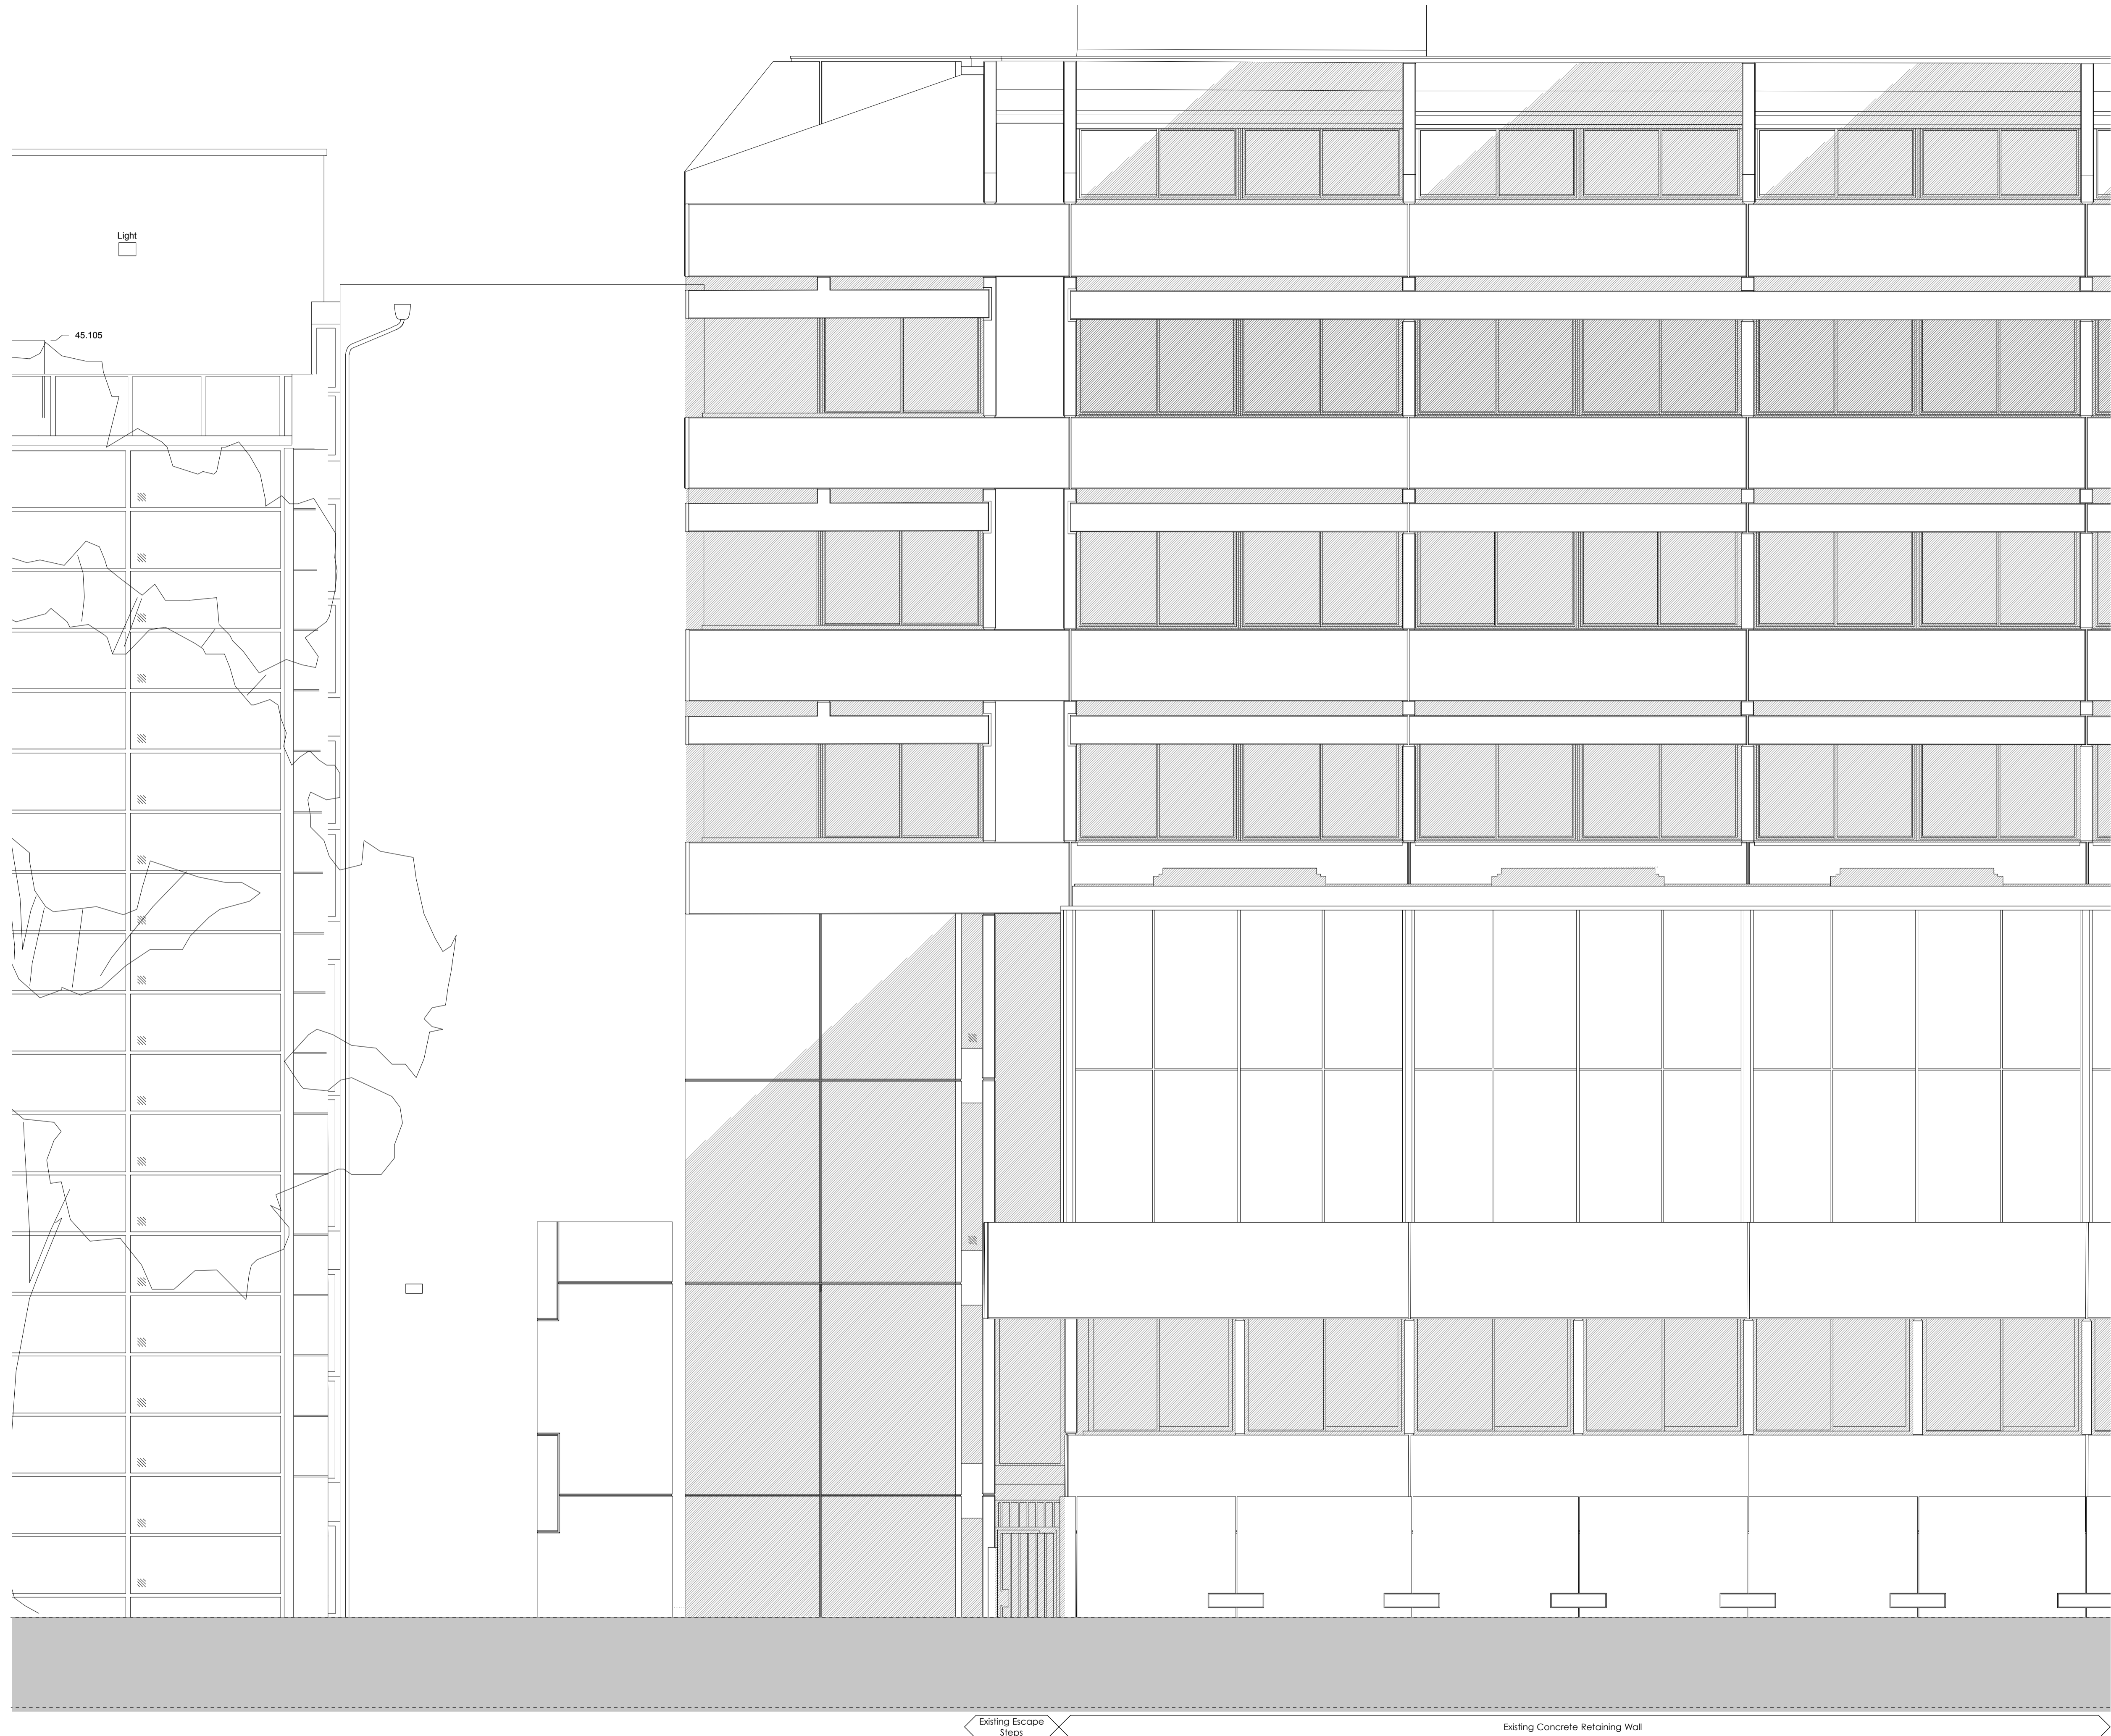

1 SOAS Philips Building East Elevation  
 Scale: 1:50

Date	Description	CHKD	Rev
30/01/17	Issue for full planning application	BP	P2
12/01/16	Issue for the Planning application	BP	P1

**TPM Studio**  
 Canonbury Yard  
 New North Road  
 London N1 7RJ  
 +44 (0) 20 3773 3374  
 info@tpm-studio.co.uk

**Client:**  
 SOAS  
 Faithful & Gould

**Project:**  
 SOAS  
 Gas Metering Kiosk

**Drawing Title:**  
 As Existing  
 East Elevation Philips Building

**Status:**  
 PLANNING

**Scale:** 50@A1  
**Date:** January 2017

**Project No:** 1019  
**Drawing No:** E301  
**Rev:** P2