No 48 to 56

No 98 to 56


Copyright: All rights reserved. This drawing must not be reproduced without permission.

Only the original drawing should be relied upon. Contractors, subcontractors and suppliers must verify all dimensions on site before commencing any work or making any shop drawings.

All shop drawings to be submitted to the architect for comment prior to fabrication.

This drawing is to be read in conjunction with the Architect's specification, bills of quantities / schedules, structural, mechanical & electrical drawings and all discrepancies are to be reported to the architect.

revision / date / amendments

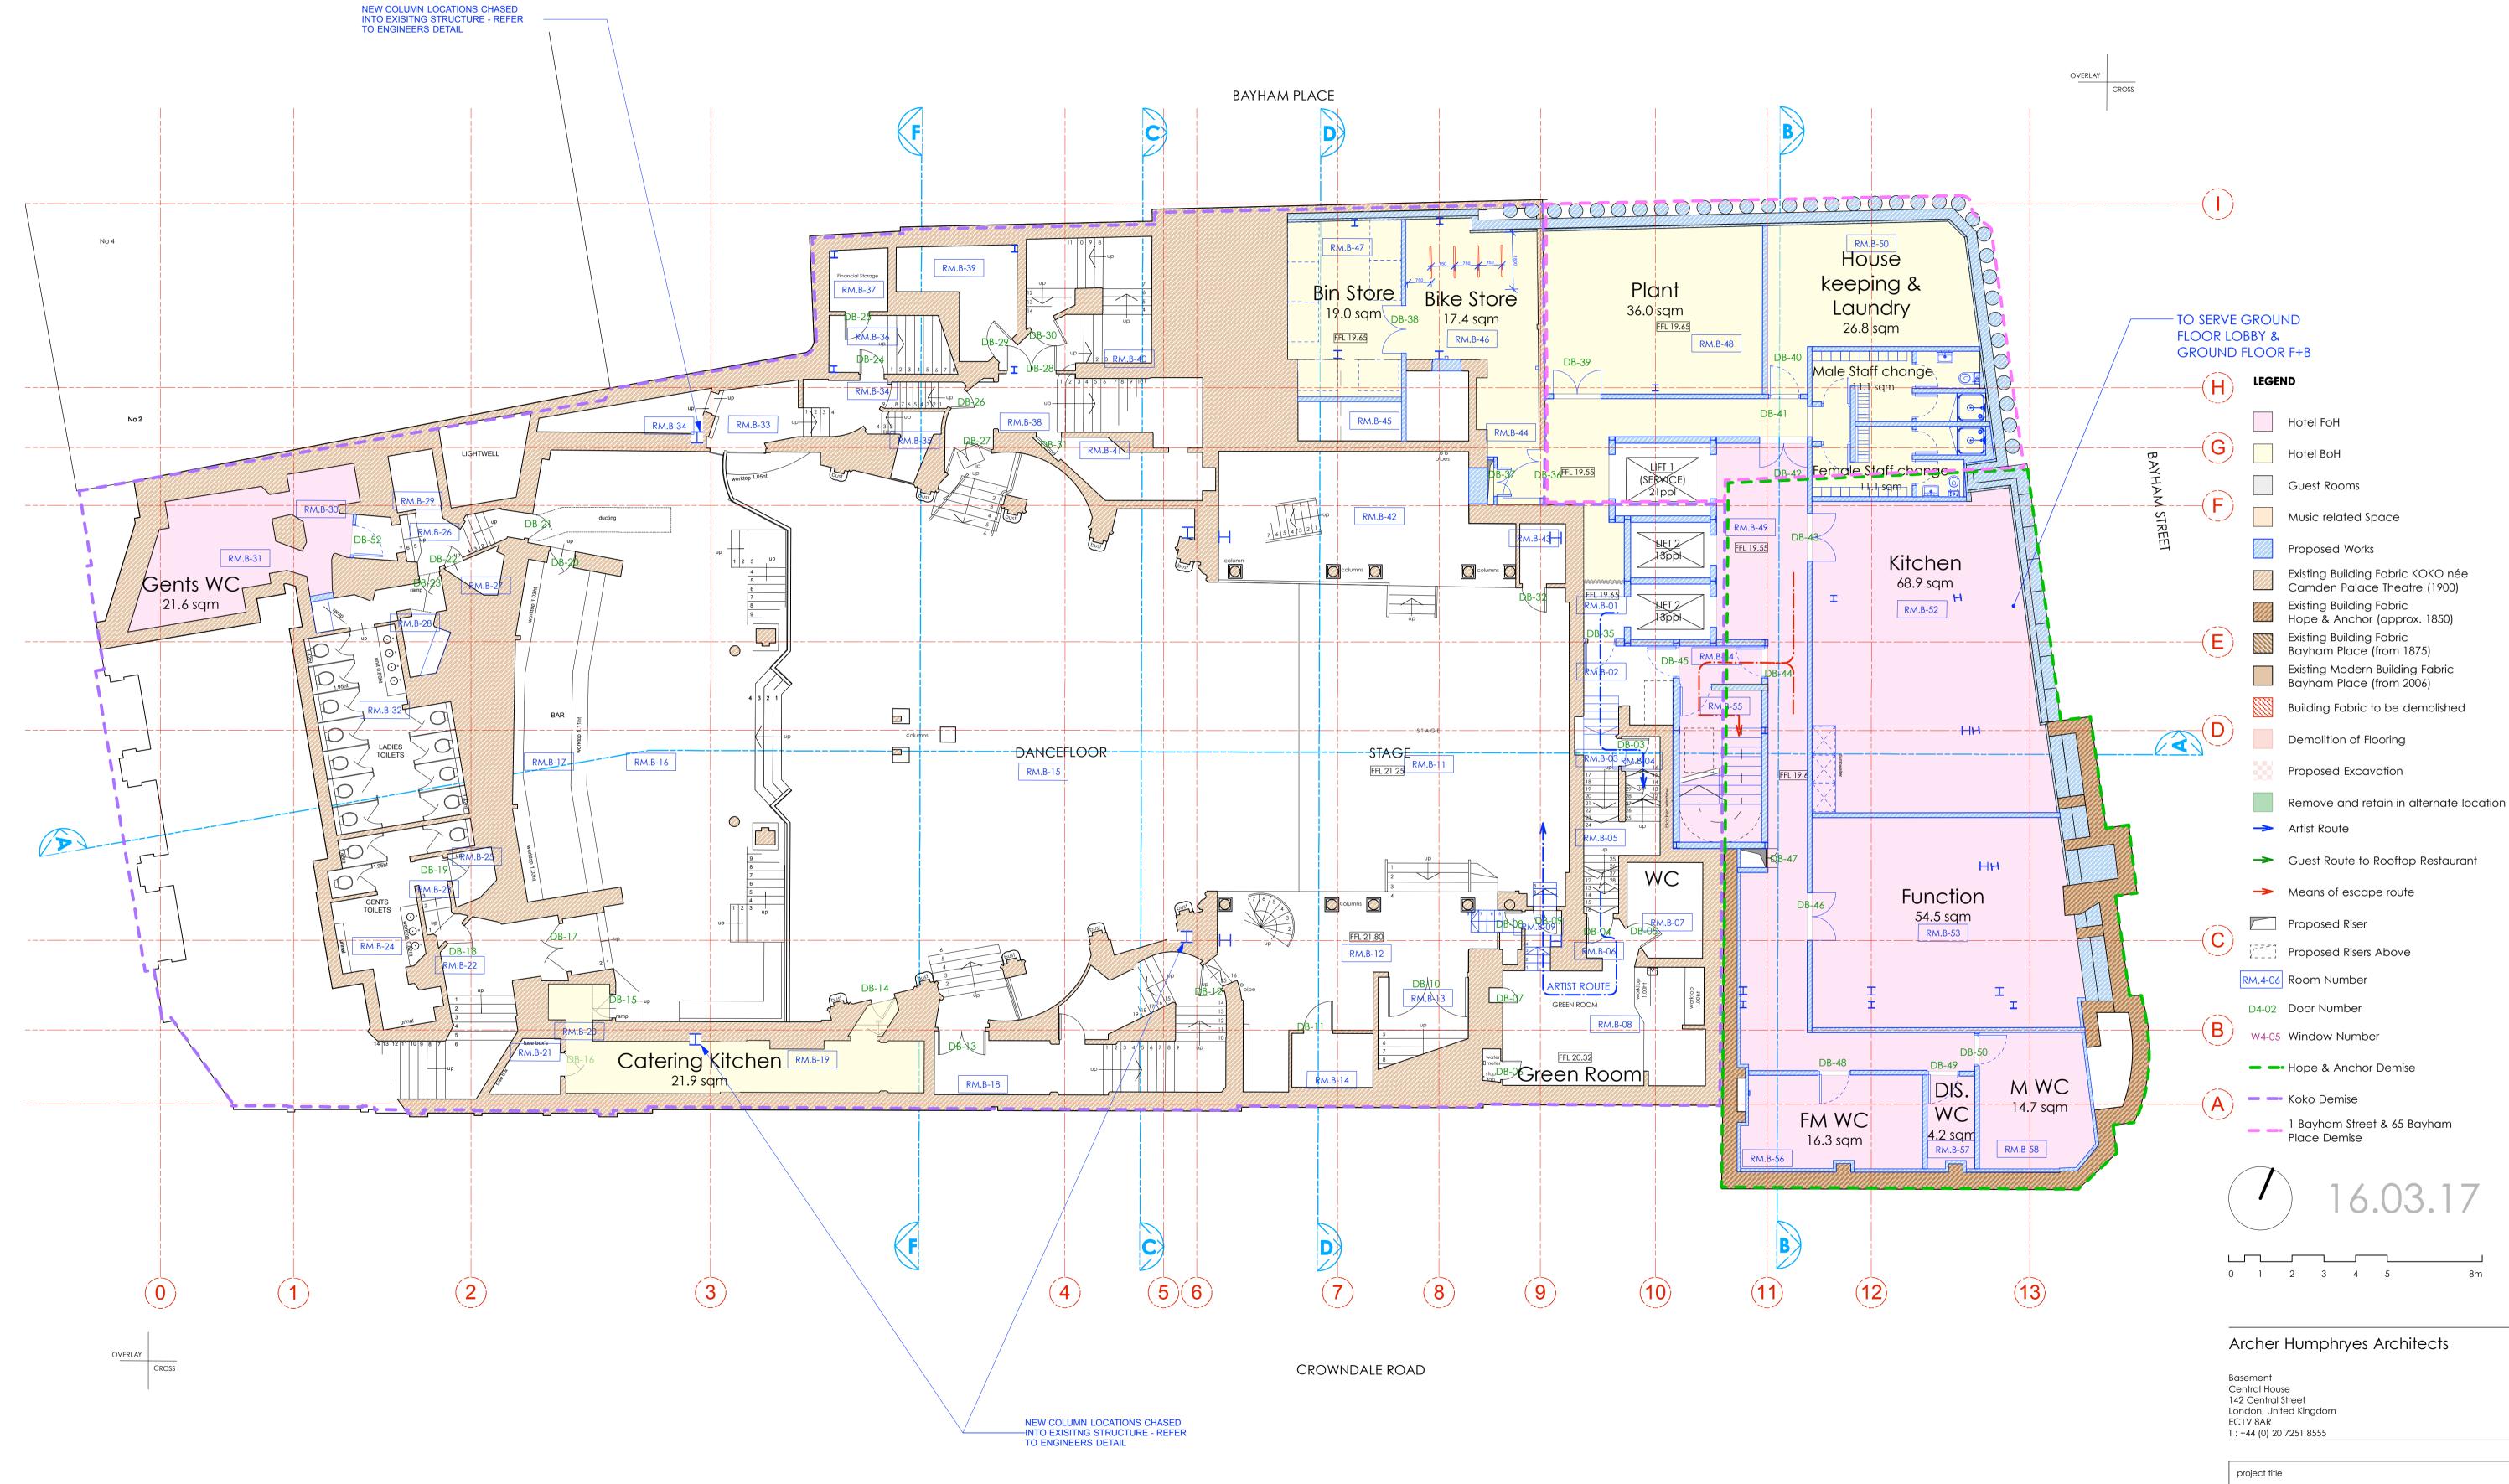

project title

KOKO + Hope & Anchor + Bayham Place
Camden, London

drawing title
Proposed Basement Floor Plan

drawing number
AHA/ KKC/GA/099

Anchor + Bayham Place

scale
1:100 @ A1
16.03.17
drawn checked
DA
revision