



PROPOSED FIRST FLOOR FLAT PLAN

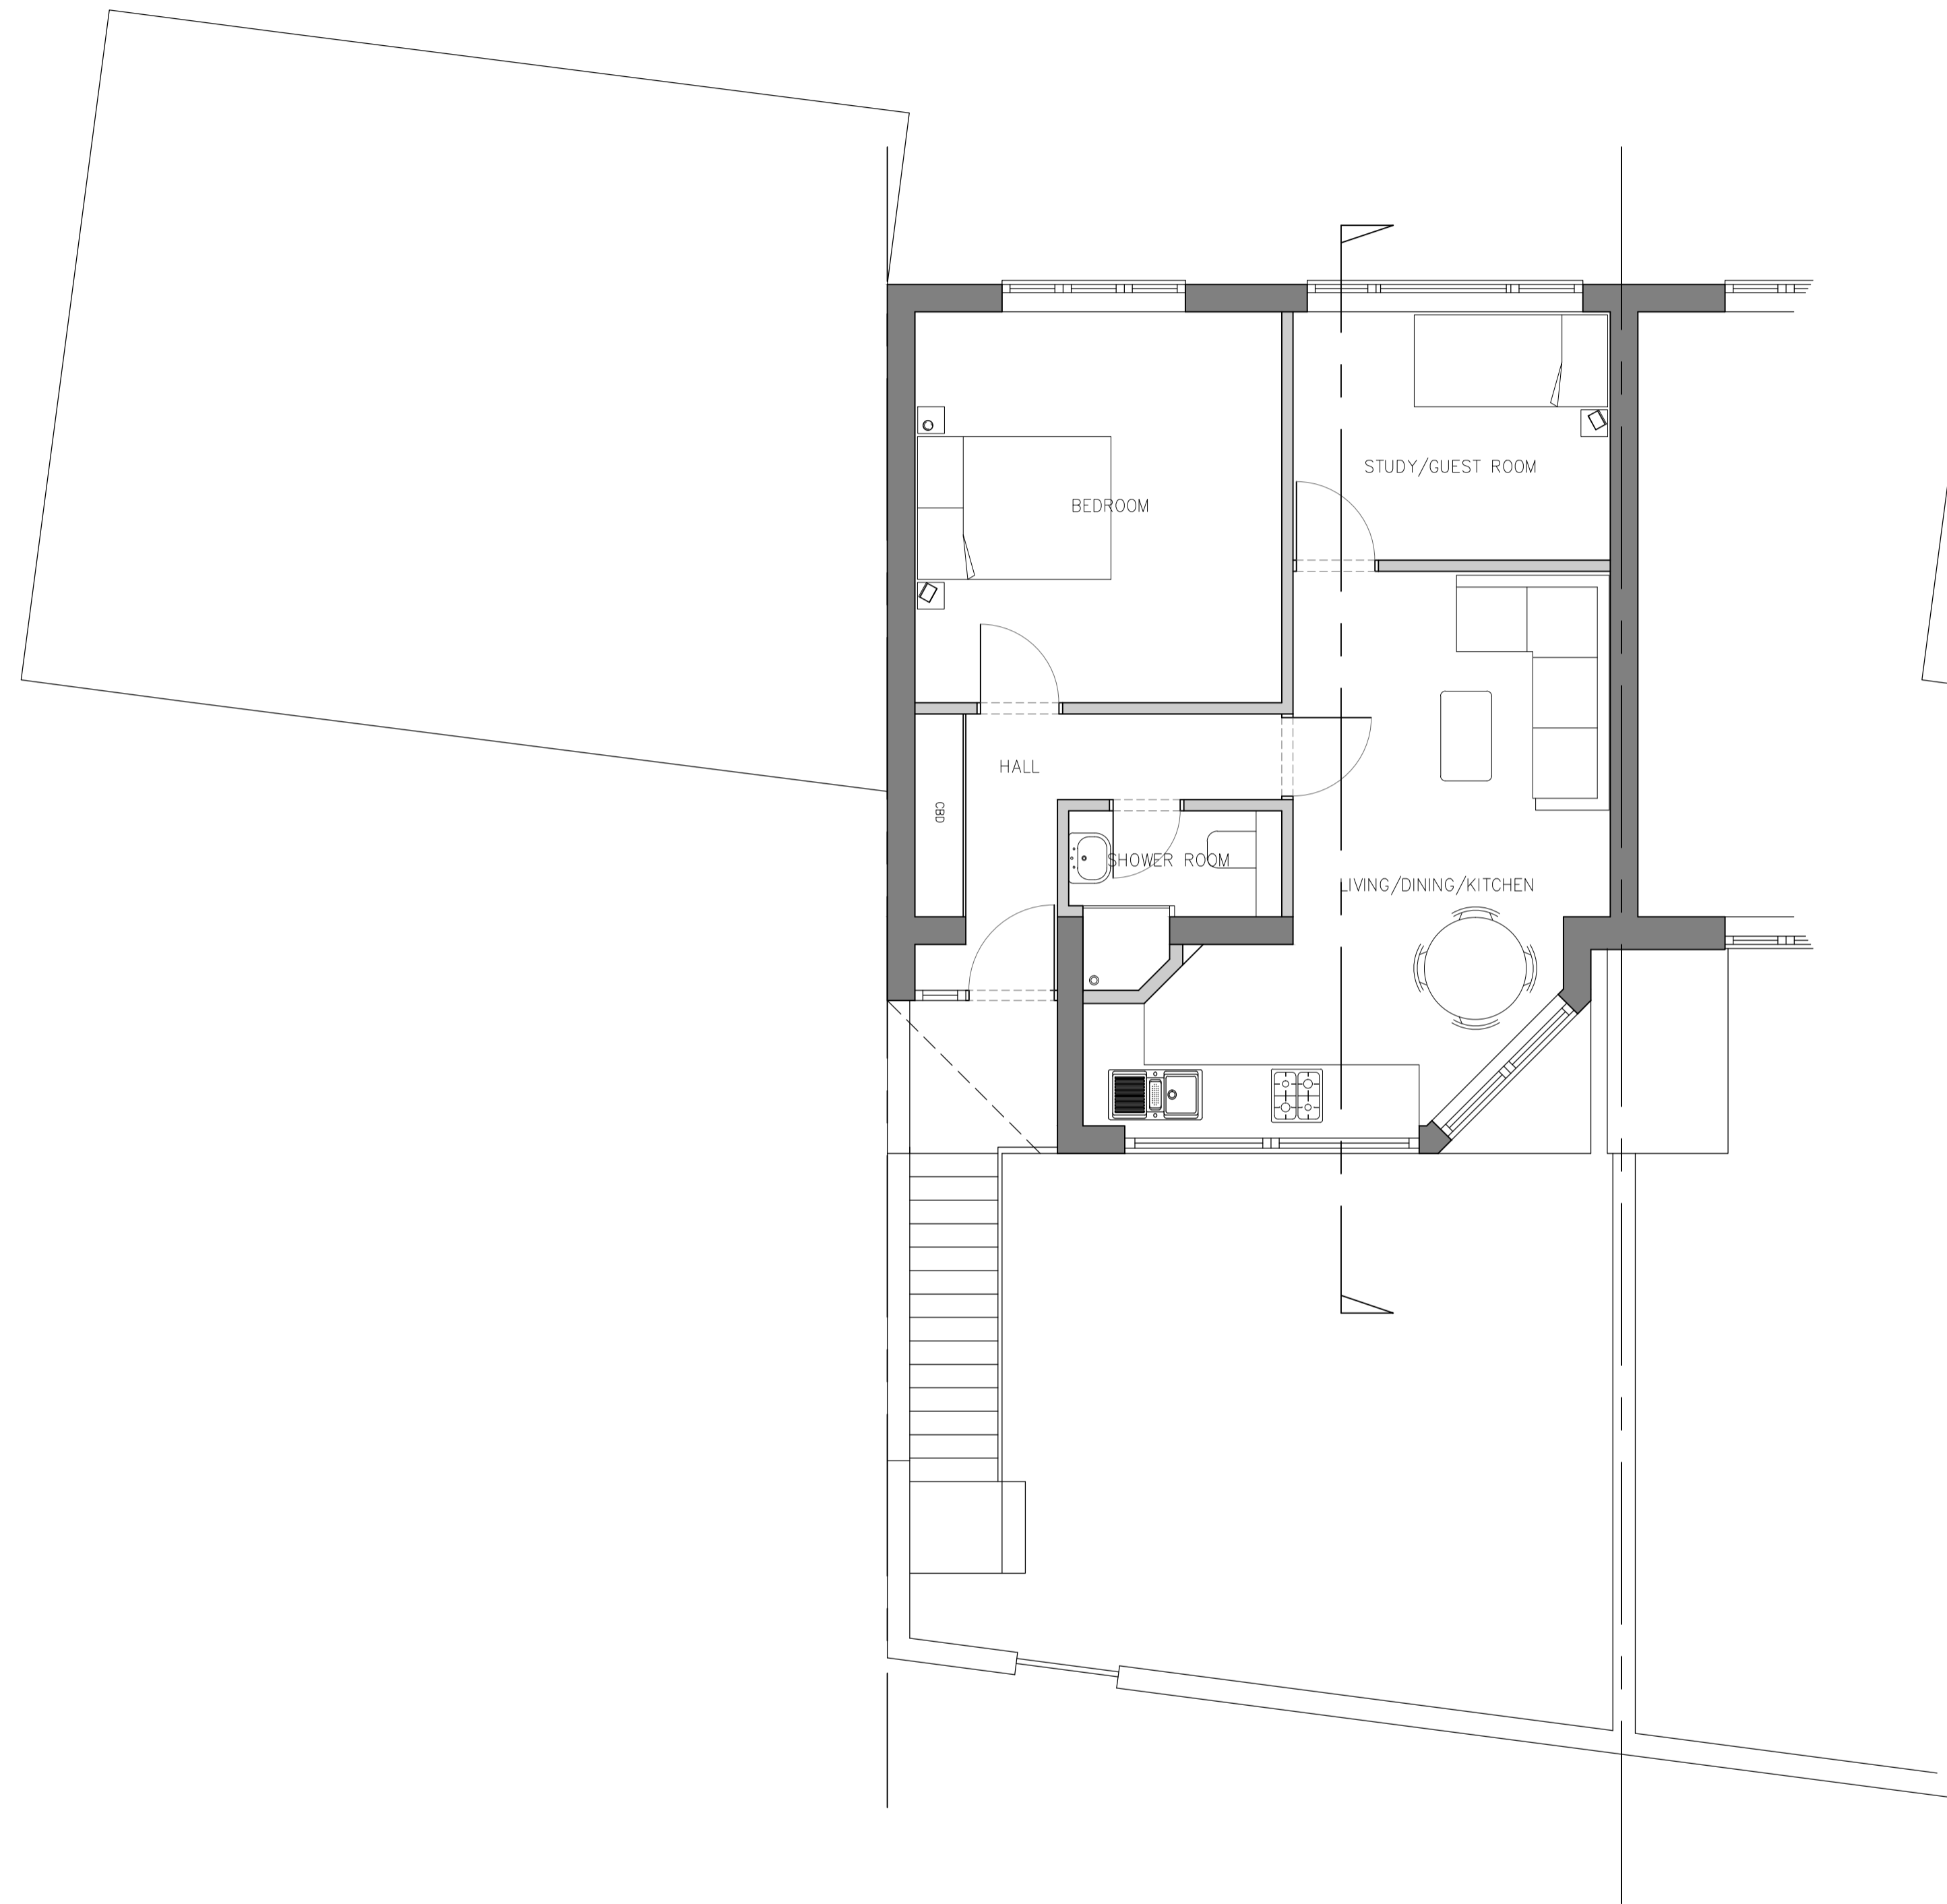


PROPOSED ROOF PLAN

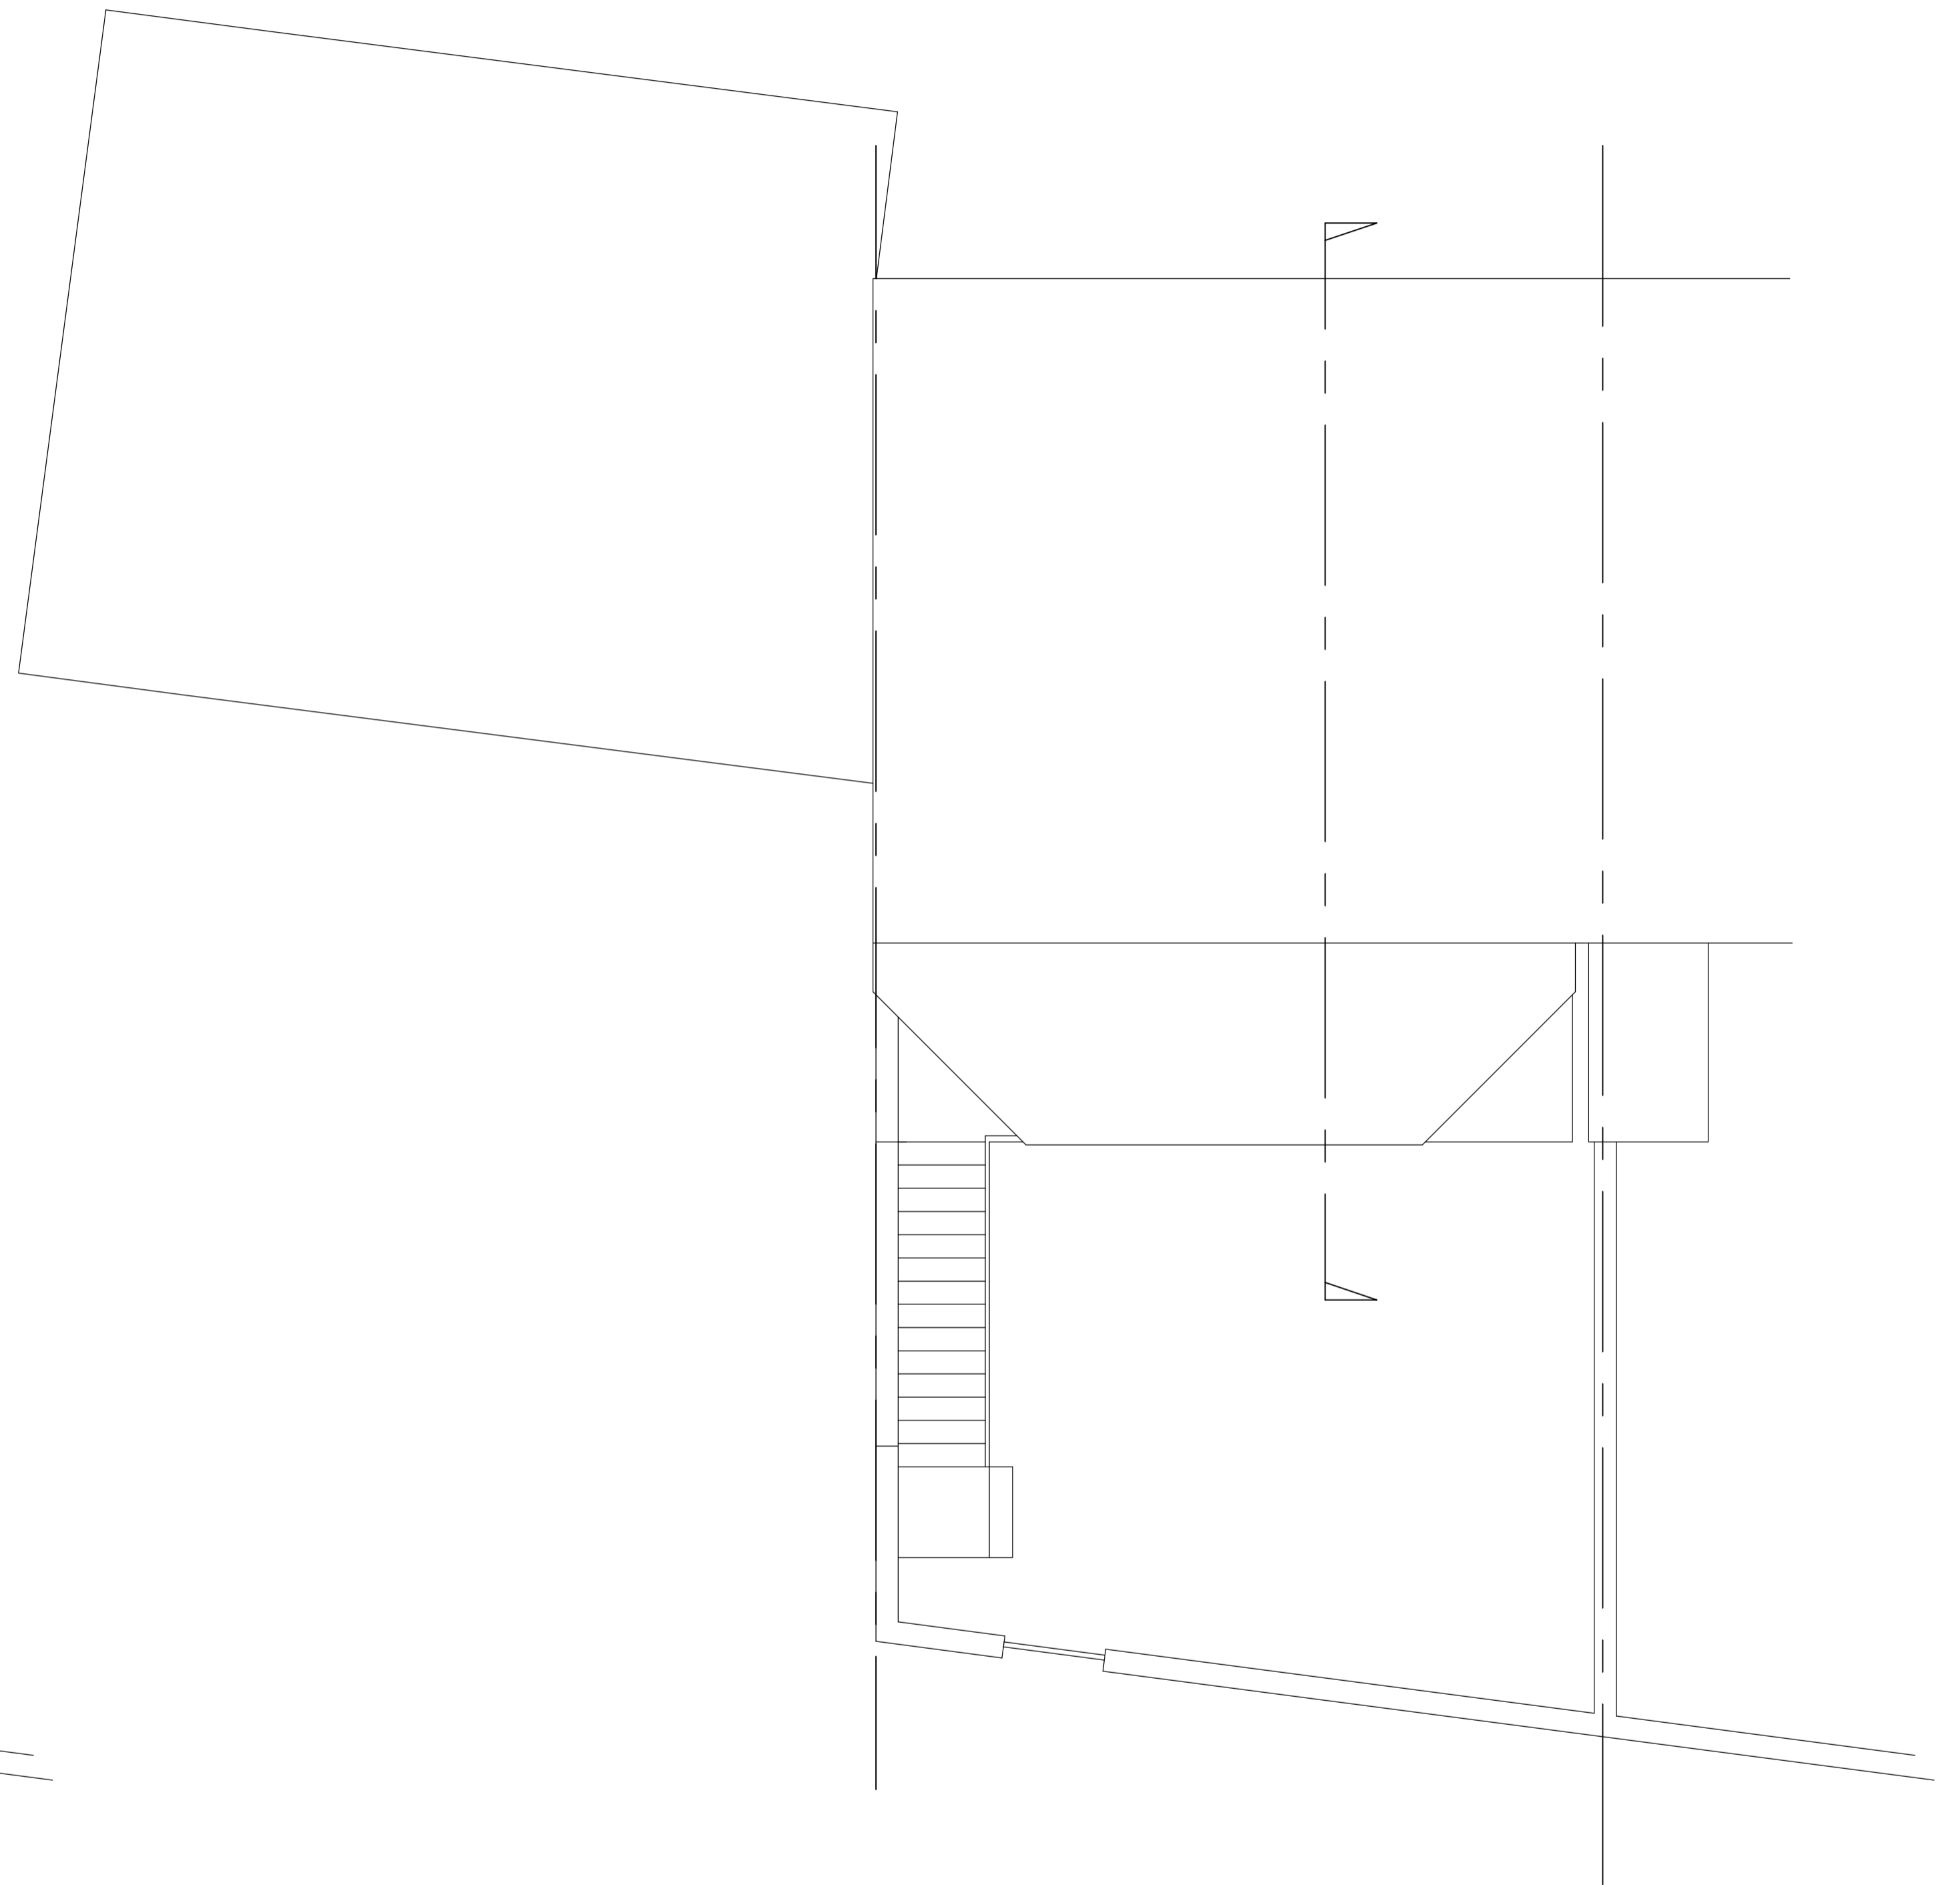

notes

Any discrepancies in dimensions or detail to be reported to the architect immediately.
 This drawing is to be read in conjunction with all relevant architectural, structural and services drawings.
 This drawing remains the copyright of Savage & Pottinger Design and may not be copied or used without their prior consent

 

revisions

client
 JOHN STOOKE

project
 15 ST SILAS PLACE
 LONDON NW5 3QP
 title
 PROPOSED PLANS

scale 1:50 date MARCH 2017 drg. no. 1623/TP/02
 Savage & Pottinger Design
 11 Eton Carages, Lancaster Grove, Telephone: 07521 606 980
 Belisle Park, London NW3 4PE Email: mail@sppconsult.co.uk