



PROPOSED FRONT ELEVATION

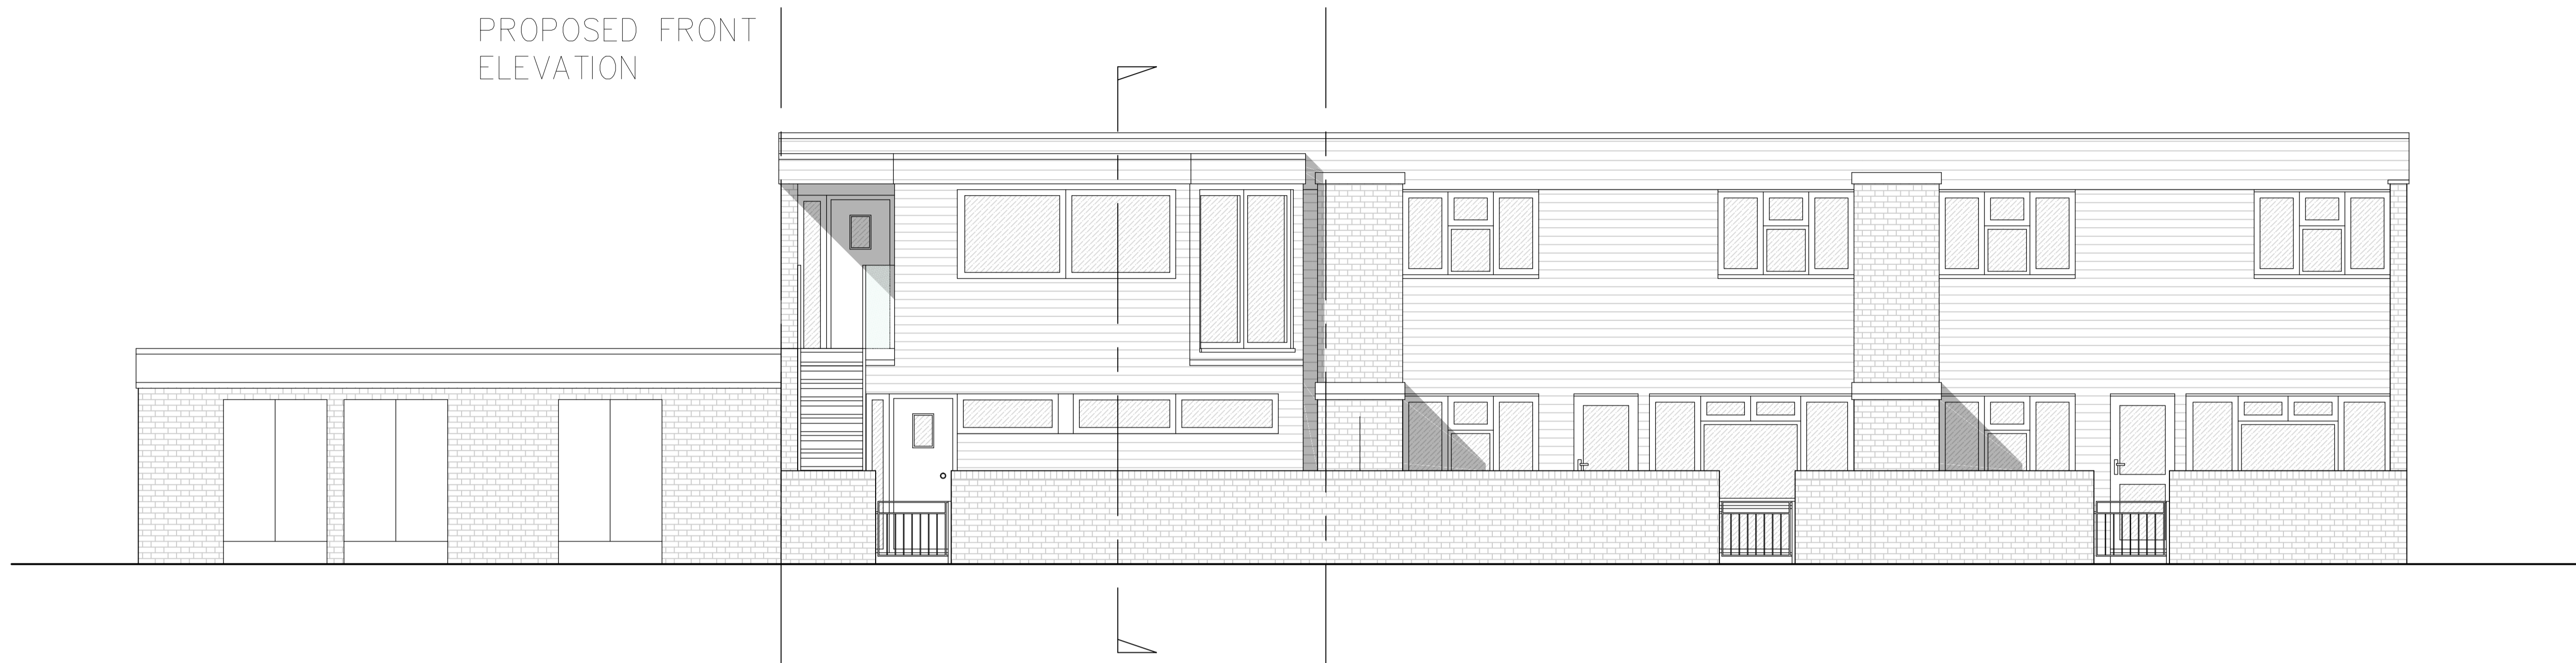

PROPOSED SIDE/END ELEVATION

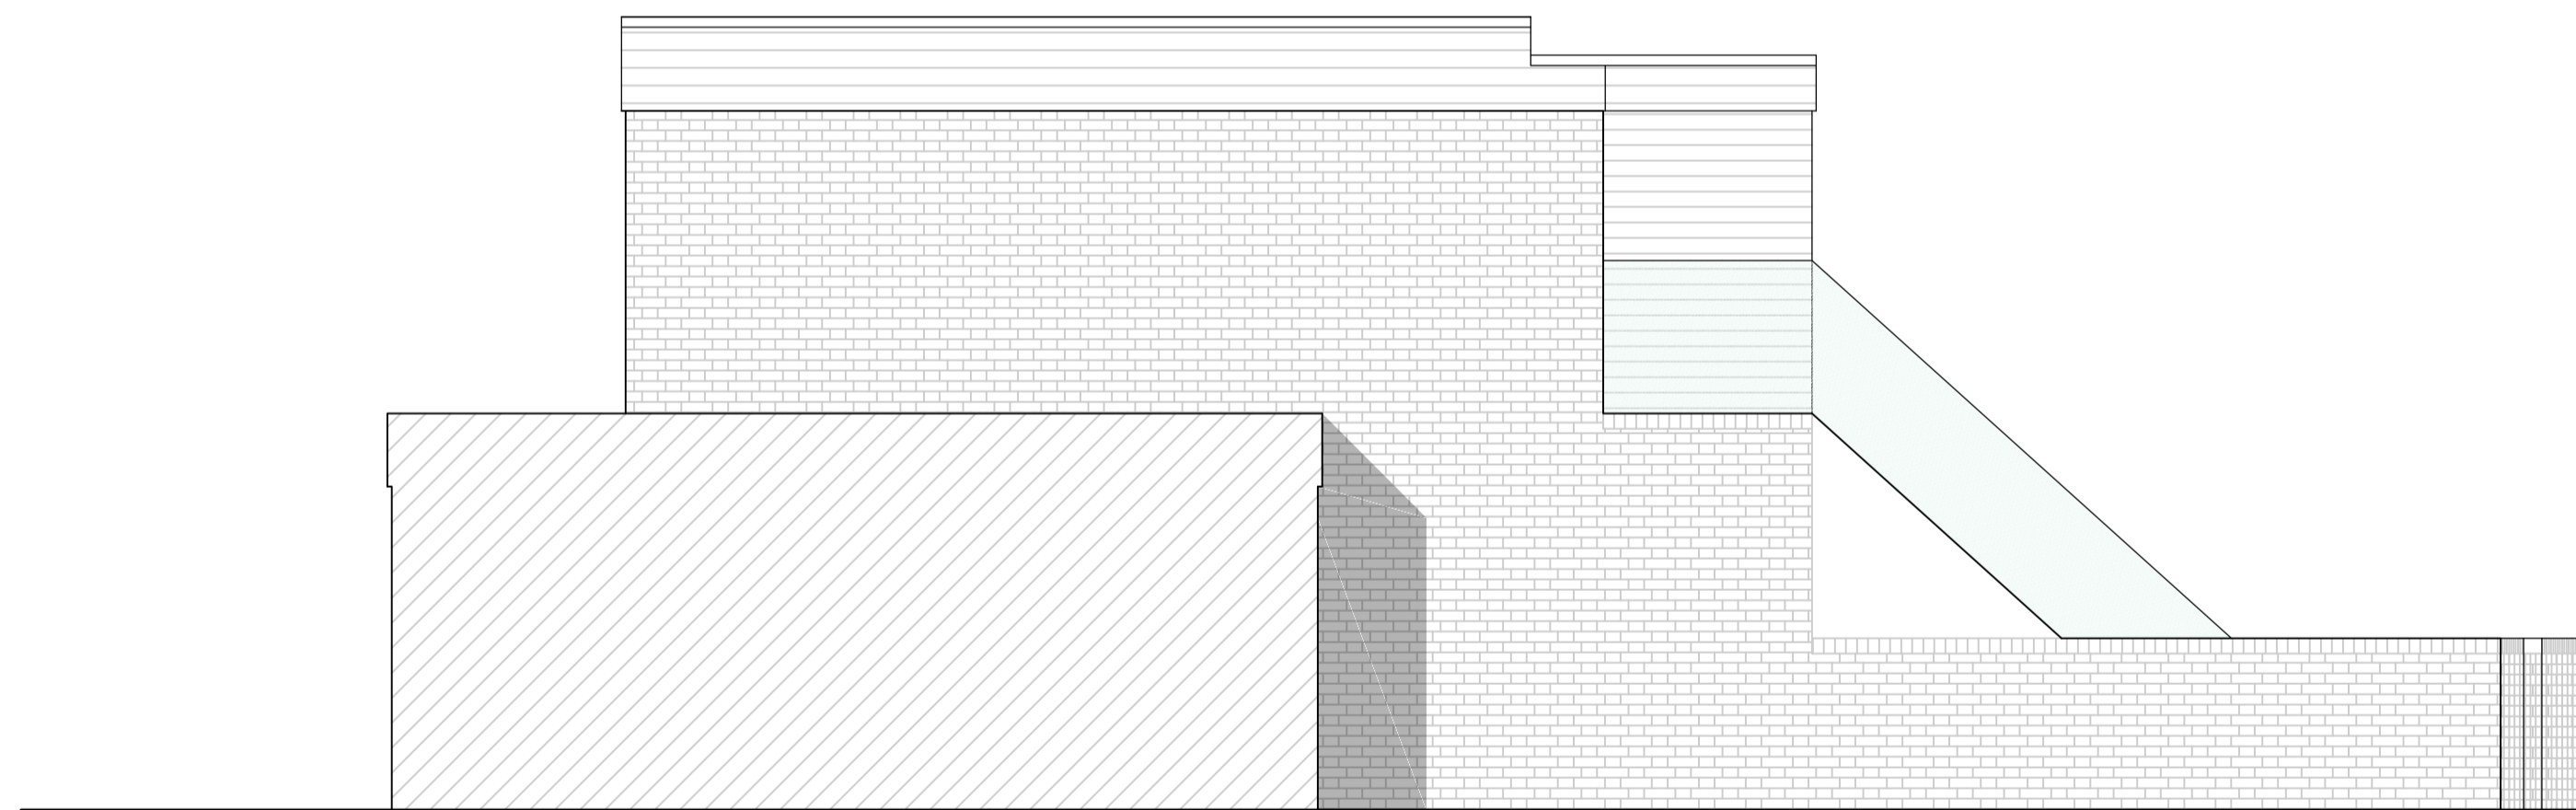


PROPOSED SECTION



notes

Any discrepancies in dimensions or detail to be reported to the architect immediately.  
This drawing is to be read in conjunction with all relevant architectural, structural and services drawings.  
This drawing remains the copyright of Savage & Pottinger Design and may not be copied or used without their prior consent

 

revisions

client  
JOHN STOOKE

project  
15 ST SILAS PLACE  
LONDON NW5 3QP  
title  
PROPOSED ELEVATIONS

scale 1:50 date MARCH 2017 drg. no. 1623/TP/04  
Savage & Pottinger Design  
11 Elton Garages, Lancaster Grove, Telephone: 07521 606 980  
Belsize Park, London NW3 4PE Email: mail@sppconsult.co.uk