

Notes

1 Kemplay Road

11 Pilgrims Lane

Revisions

AIVARS ARCHITECTS

Aivars Architect Ltd. Company No. 04648728

43B Eton Avenue . London NW3 3EP England
Tel 44(0)20 7794 5411 - Fax 44(0)870 7061949
carolina@aivarsarchitects.com

**1A KEMPLAY ROAD
LONDON NW3 ITA**


Drawing Title

**EXISTING
ROOF PLAN**

Scale 1:100@A3 Issued JANUARY 2017

Status **PLANNING**

Job No. **224/P** Dwg. No. **01** Rev.

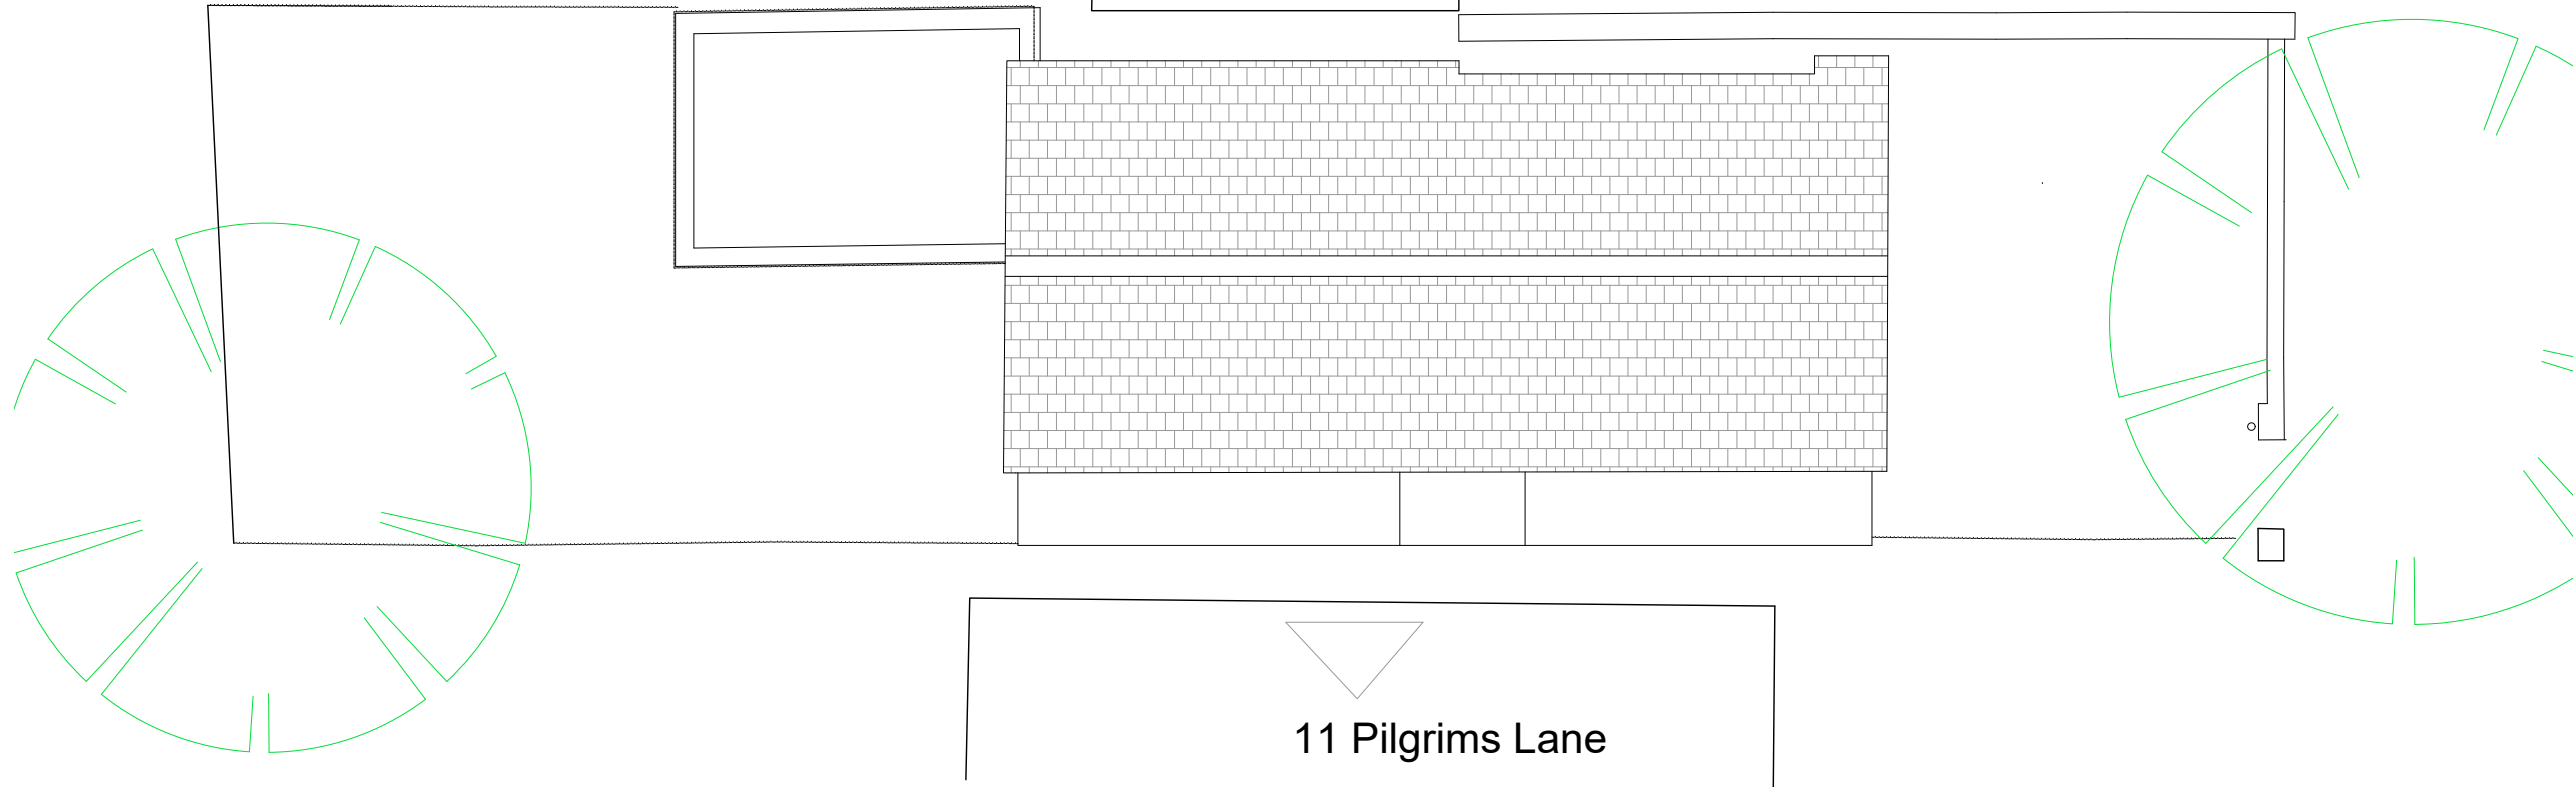

Notes



FRONT ELEVATION



REAR ELEVATION

Revisions

AIVARS ARCHITECTS

Aivars Architect Ltd. Company No. 04648728

43B Eton Avenue . London NW3 3EP England
Tel 44(0)20 7794 5411 - Fax 44(0)870 7061949
carolina@aivarsarchitects.com

**1A KEMPLAY ROAD
LONDON NW3 ITA**

Drawing Title


**EXISTING
ELEVATIONS**

Scale 1:100@A3 Issued JANUARY 2017


Status **PLANNING**

Job No.	Dwg. No.	Rev.
224/P	/ 02	

Notes

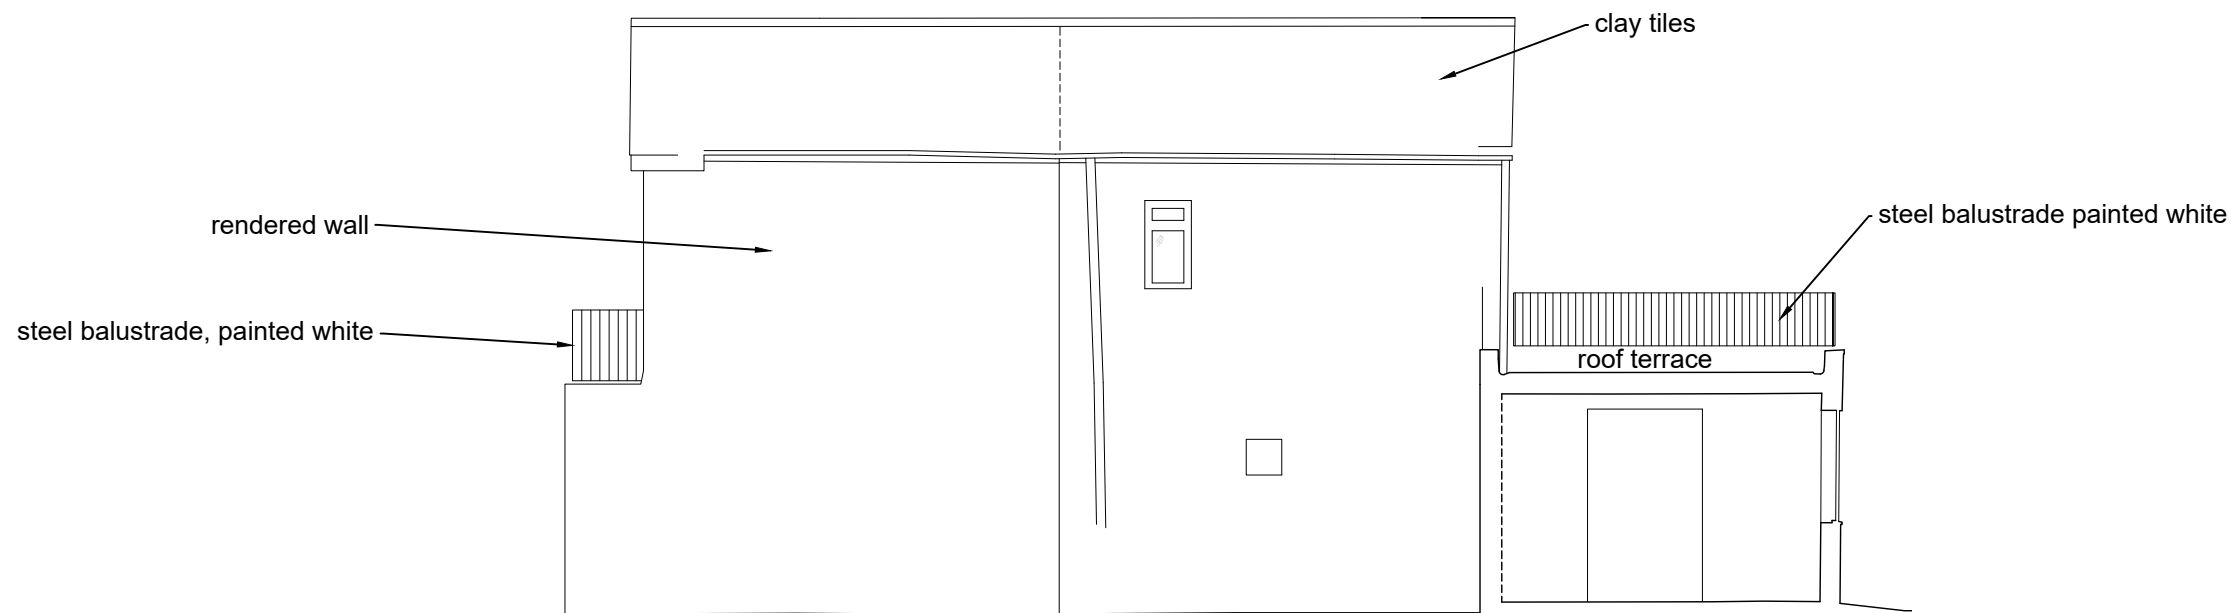

WEST ELEVATION

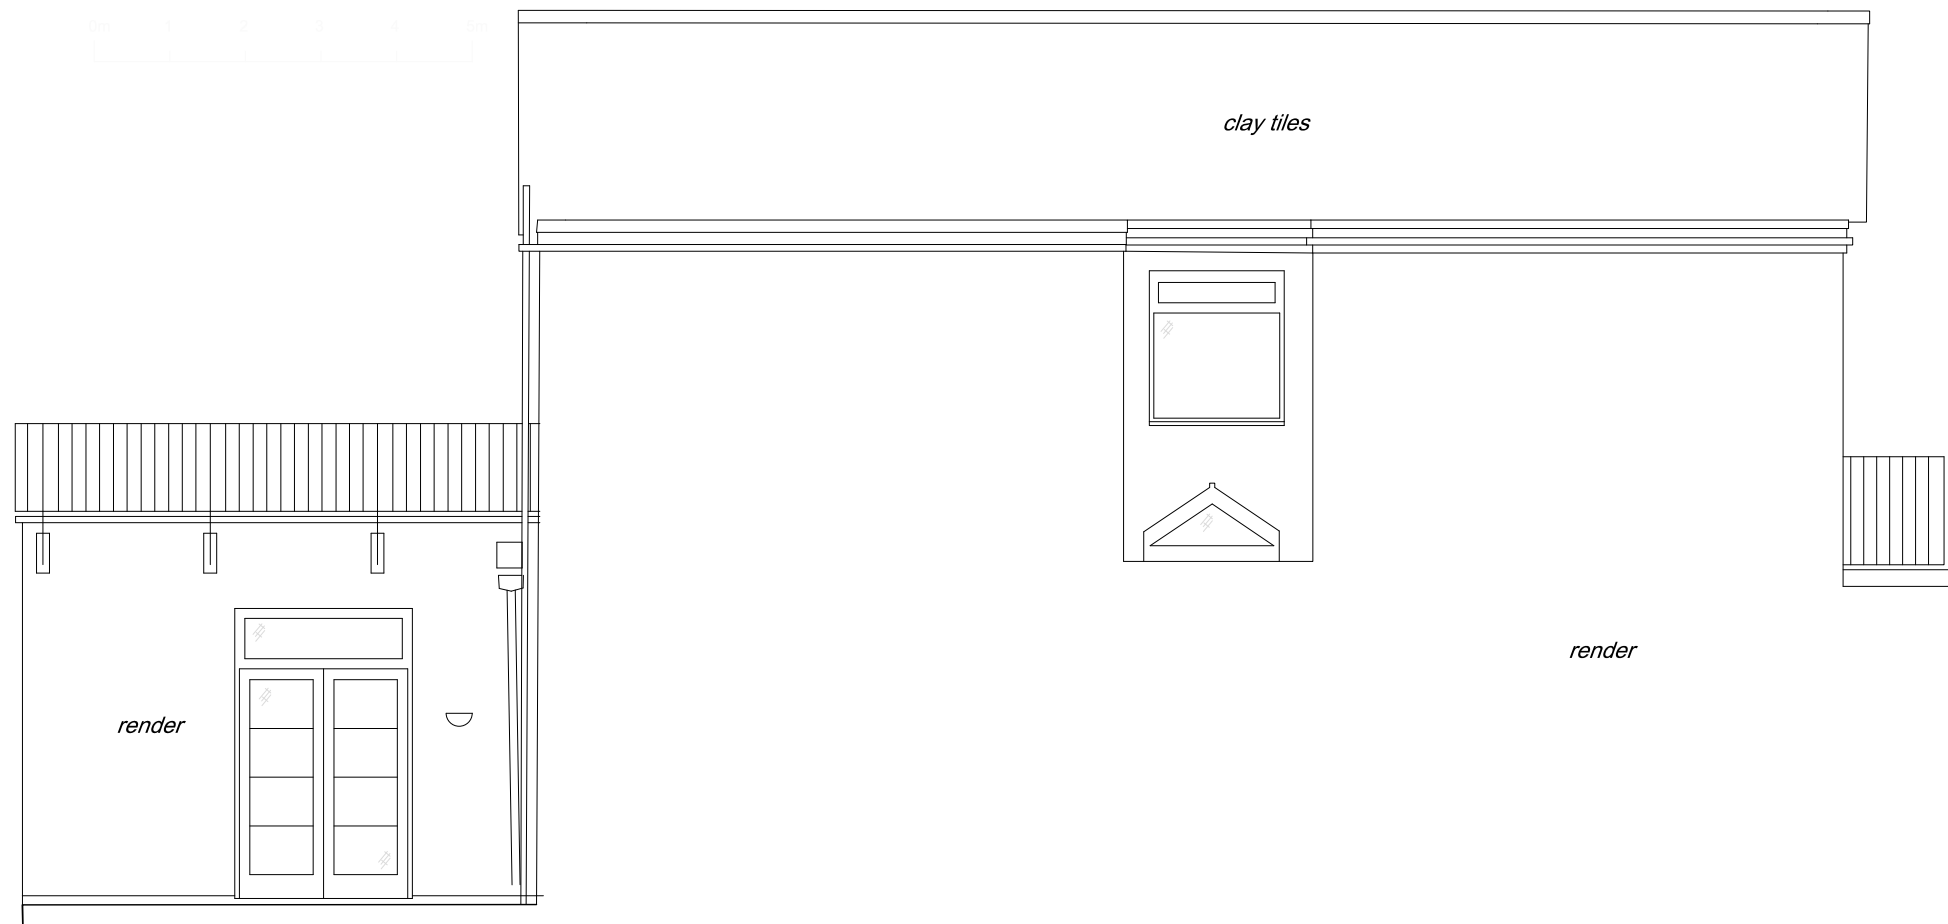

EAST ELEVATION

Revisions

AIVARS ARCHITECTS

Aivars Architect Ltd. Company No. 04648728

43B Eton Avenue . London NW3 3EP England
Tel 44(0)20 7794 5411 - Fax 44(0)870 7061949
carolina@aivarsarchitects.com

1A KEMPLAY ROAD
LONDON NW3 ITA

Drawing Title


EXISTING SIDE
ELEVATIONS

Scale 1:100@A3 Issued JANUARY 2017



Status PLANNING

Job No.	Dwg. No.	Rev.
224/P	/ 03	

Notes

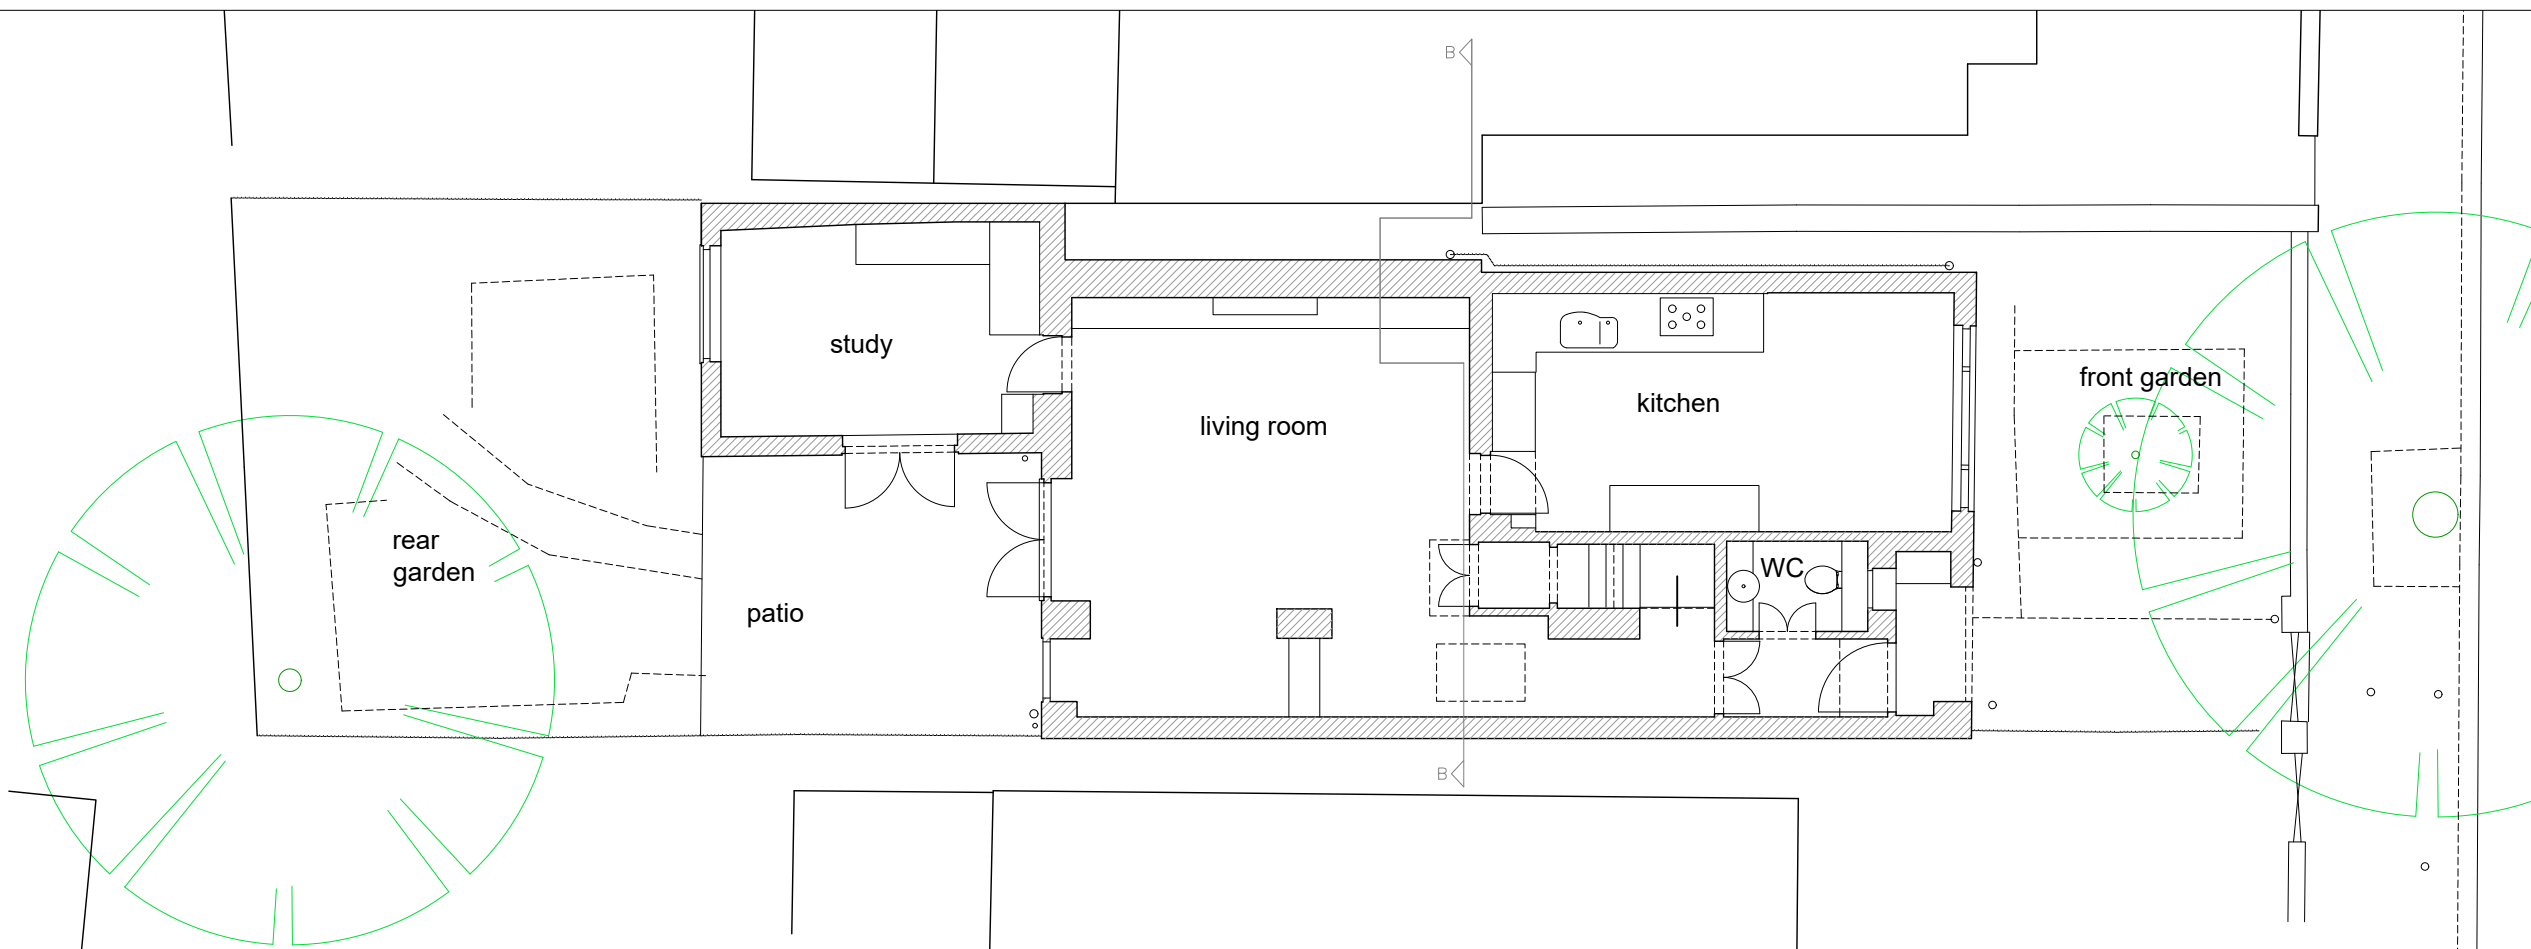

GROUND FLOOR PLAN

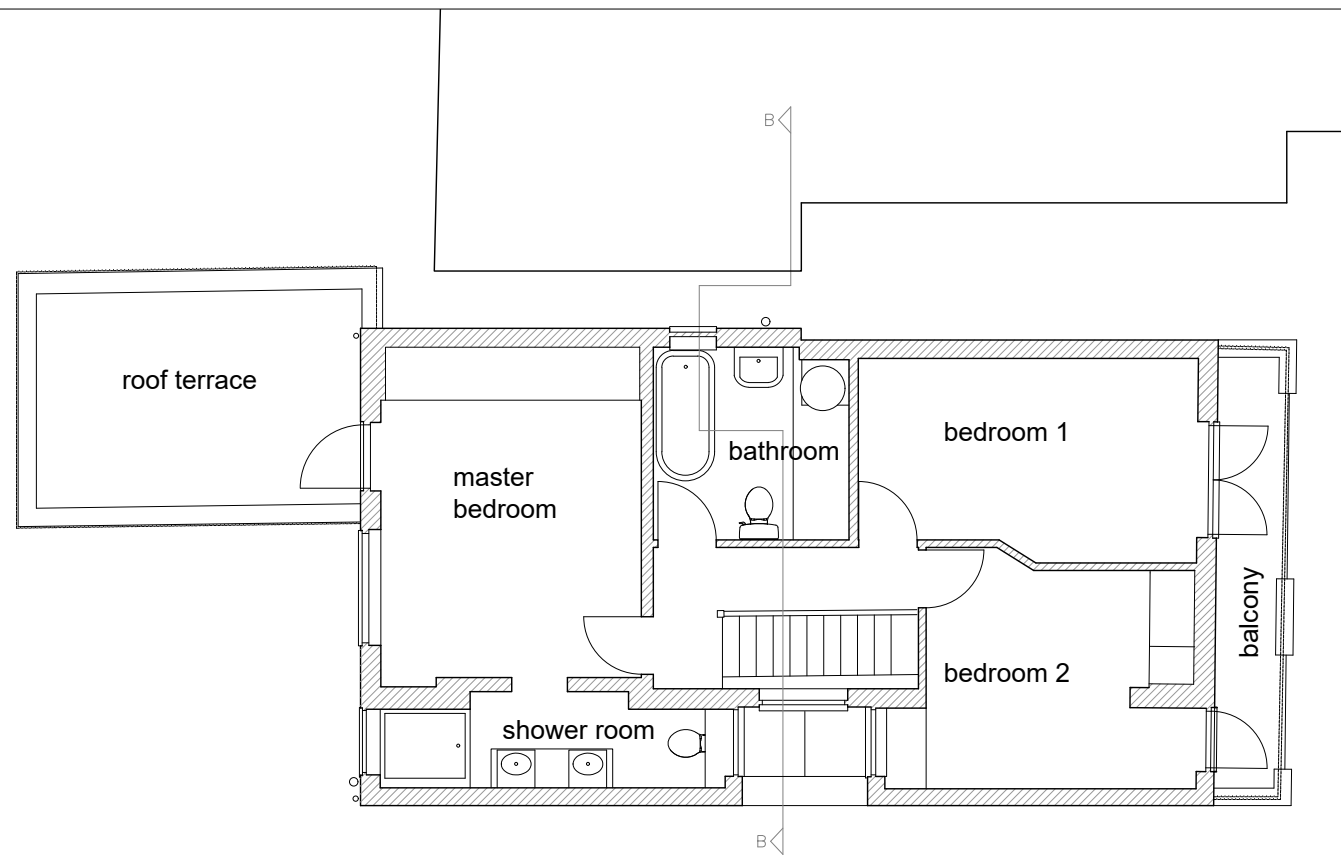 

FIRST FLOOR PLAN

Revisions

AIVARS ARCHITECTS

Aivars Architect Ltd. Company No. 04648728

43B Eton Avenue . London NW3 3EP England
Tel 44(0)20 7794 5411 - Fax 44(0)870 7061949
carolina@aivarsarchitects.com

1A KEMPLAY ROAD
LONDON NW3 ITA

Drawing Title

EXISTING PLANS

Scale 1:100@A3 Issued JANUARY 2017

Status PLANNING

Job No.	Dwg. No.	Rev.
224/P	04	