


Notes

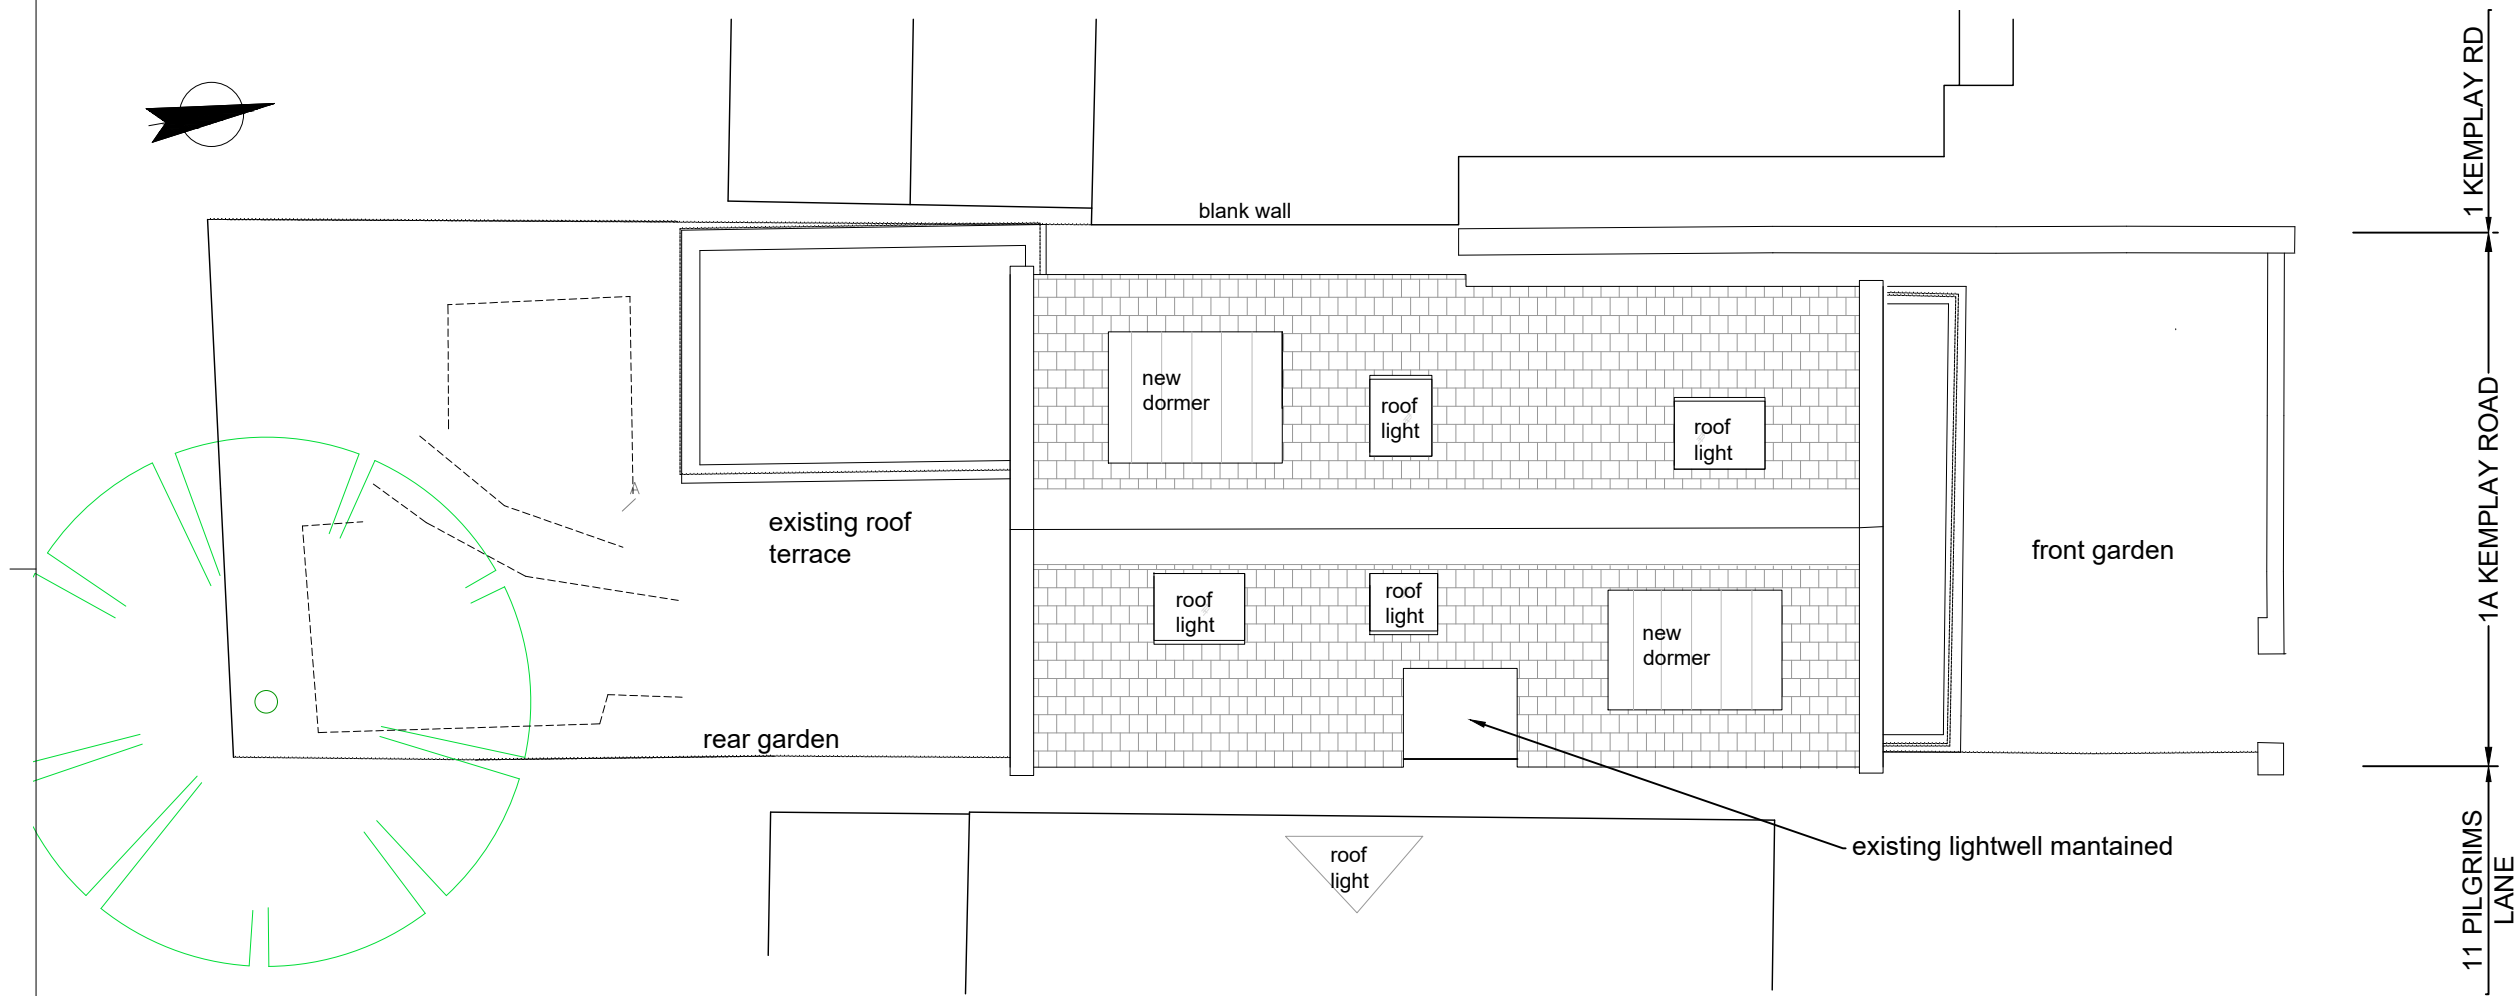

Rev A (12.03.17) roof lowered, end gables  
Revisions

# AIVARS ARCHITECTS

Aivars Architect Ltd. Company No. 04648728

43B Eton Avenue . London NW3 3EP England  
Tel 44(0)20 7794 5411 - Fax 44(0)870 7061949  
carolina@aivarsarchitects.com

1A KEMPLAY ROAD  
LONDON NW3 1TA


Drawing Title  
**PROPOSED  
ROOF PLAN AND SITE  
PLAN**

Scale 1:100@A3 Issued JANUARY 2017

Status **PLANNING**

Job No. <b>224/P</b>	Dwg. No. <b>/ 05</b>	Rev. <b>A</b>
-------------------------	-------------------------	------------------

Notes

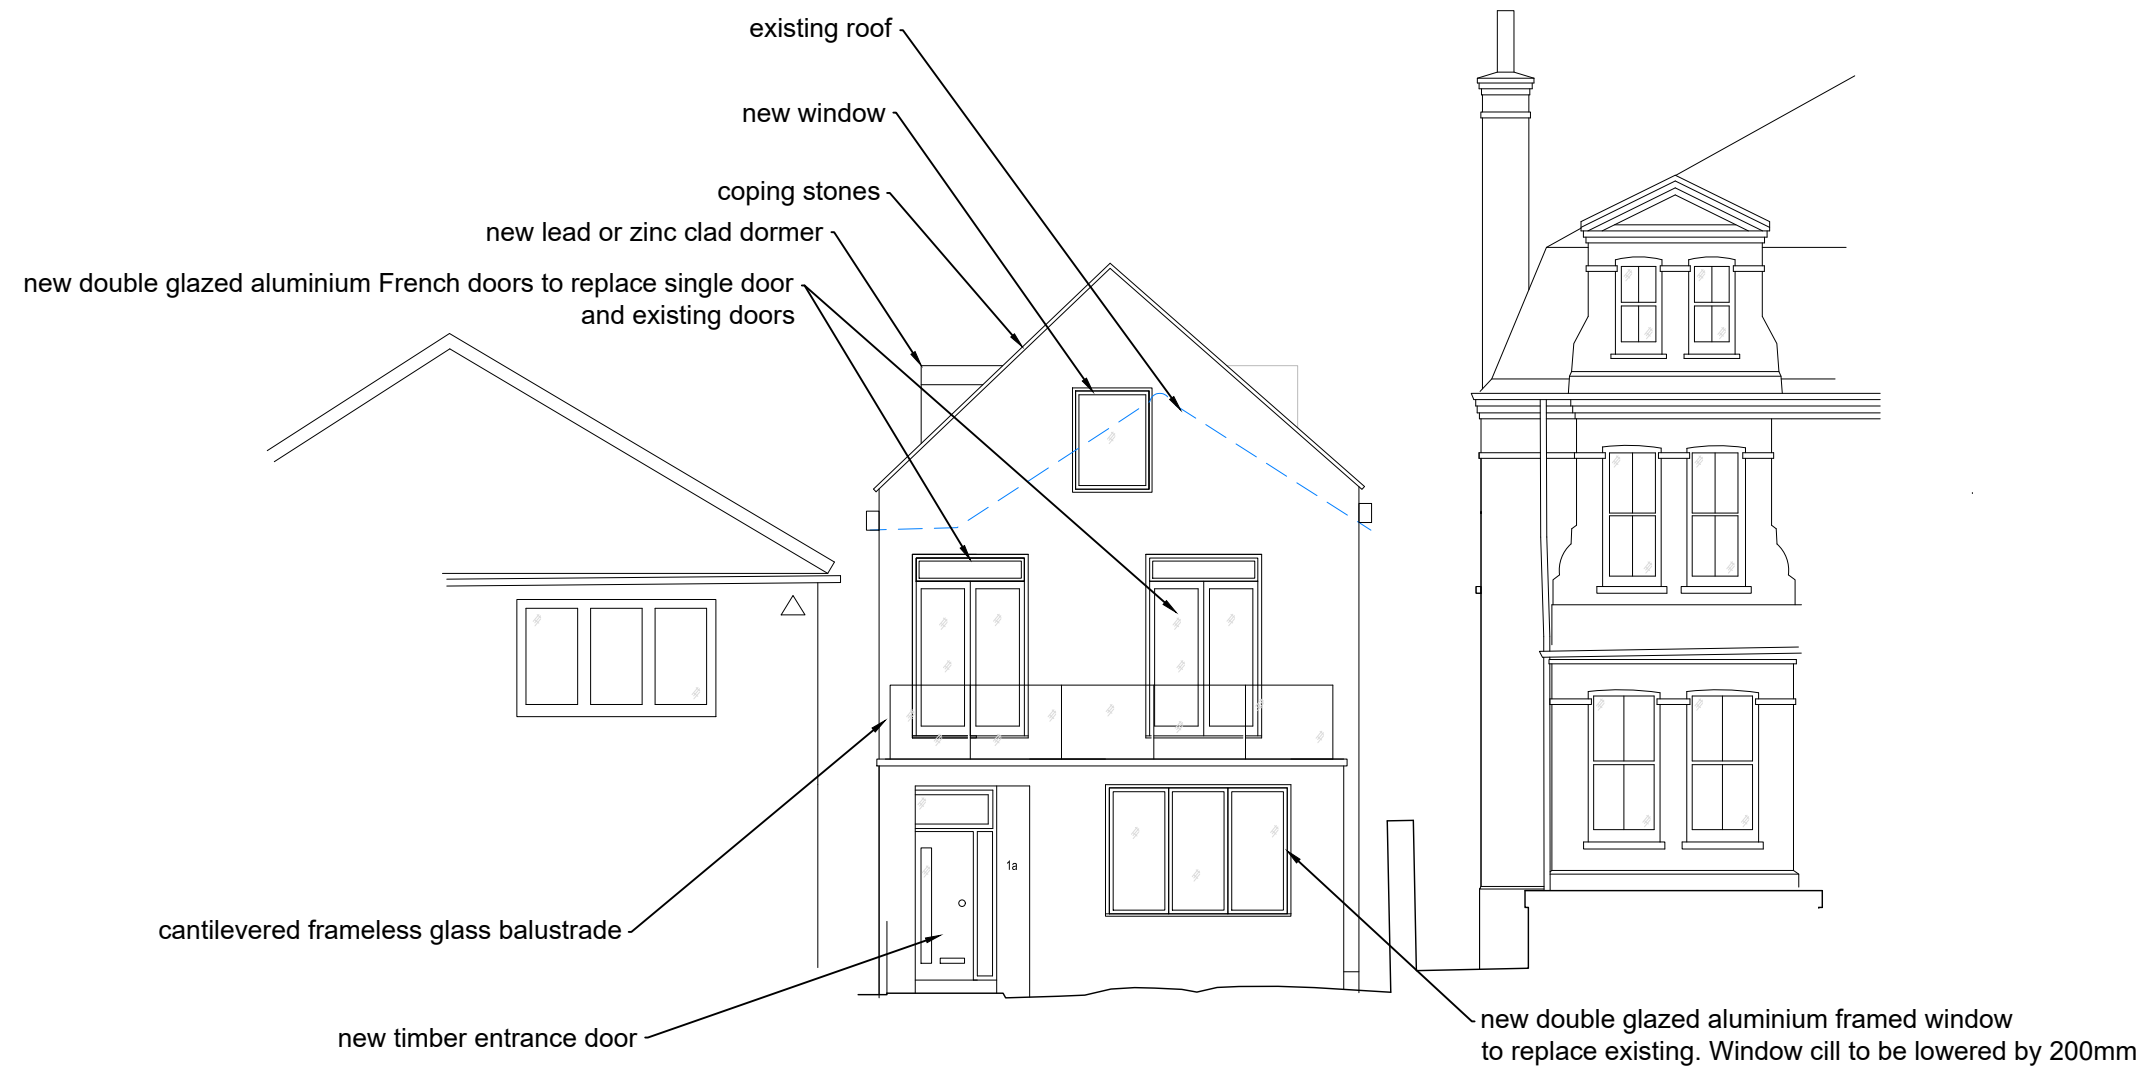

Rev A ( 12.03.17) end gables  
Revisions

# AIVARS ARCHITECTS

Aivars Architect Ltd. Company No. 04648728

43B Eton Avenue . London NW3 3EP England  
Tel 44(0)20 7794 5411 - Fax 44(0)870 7061949  
carolina@aivarsarchitects.com

**1A KEMPLAY ROAD  
LONDON NW3 ITA**

Drawing Title


**PROPOSED FRONT  
ELEVATION**

Scale 1:100@A3 Issued JANUARY 2017

Status **PLANNING**

Job No.	Dwg. No.	Rev.
<b>224/P</b>	<b>/ 06</b>	

Notes

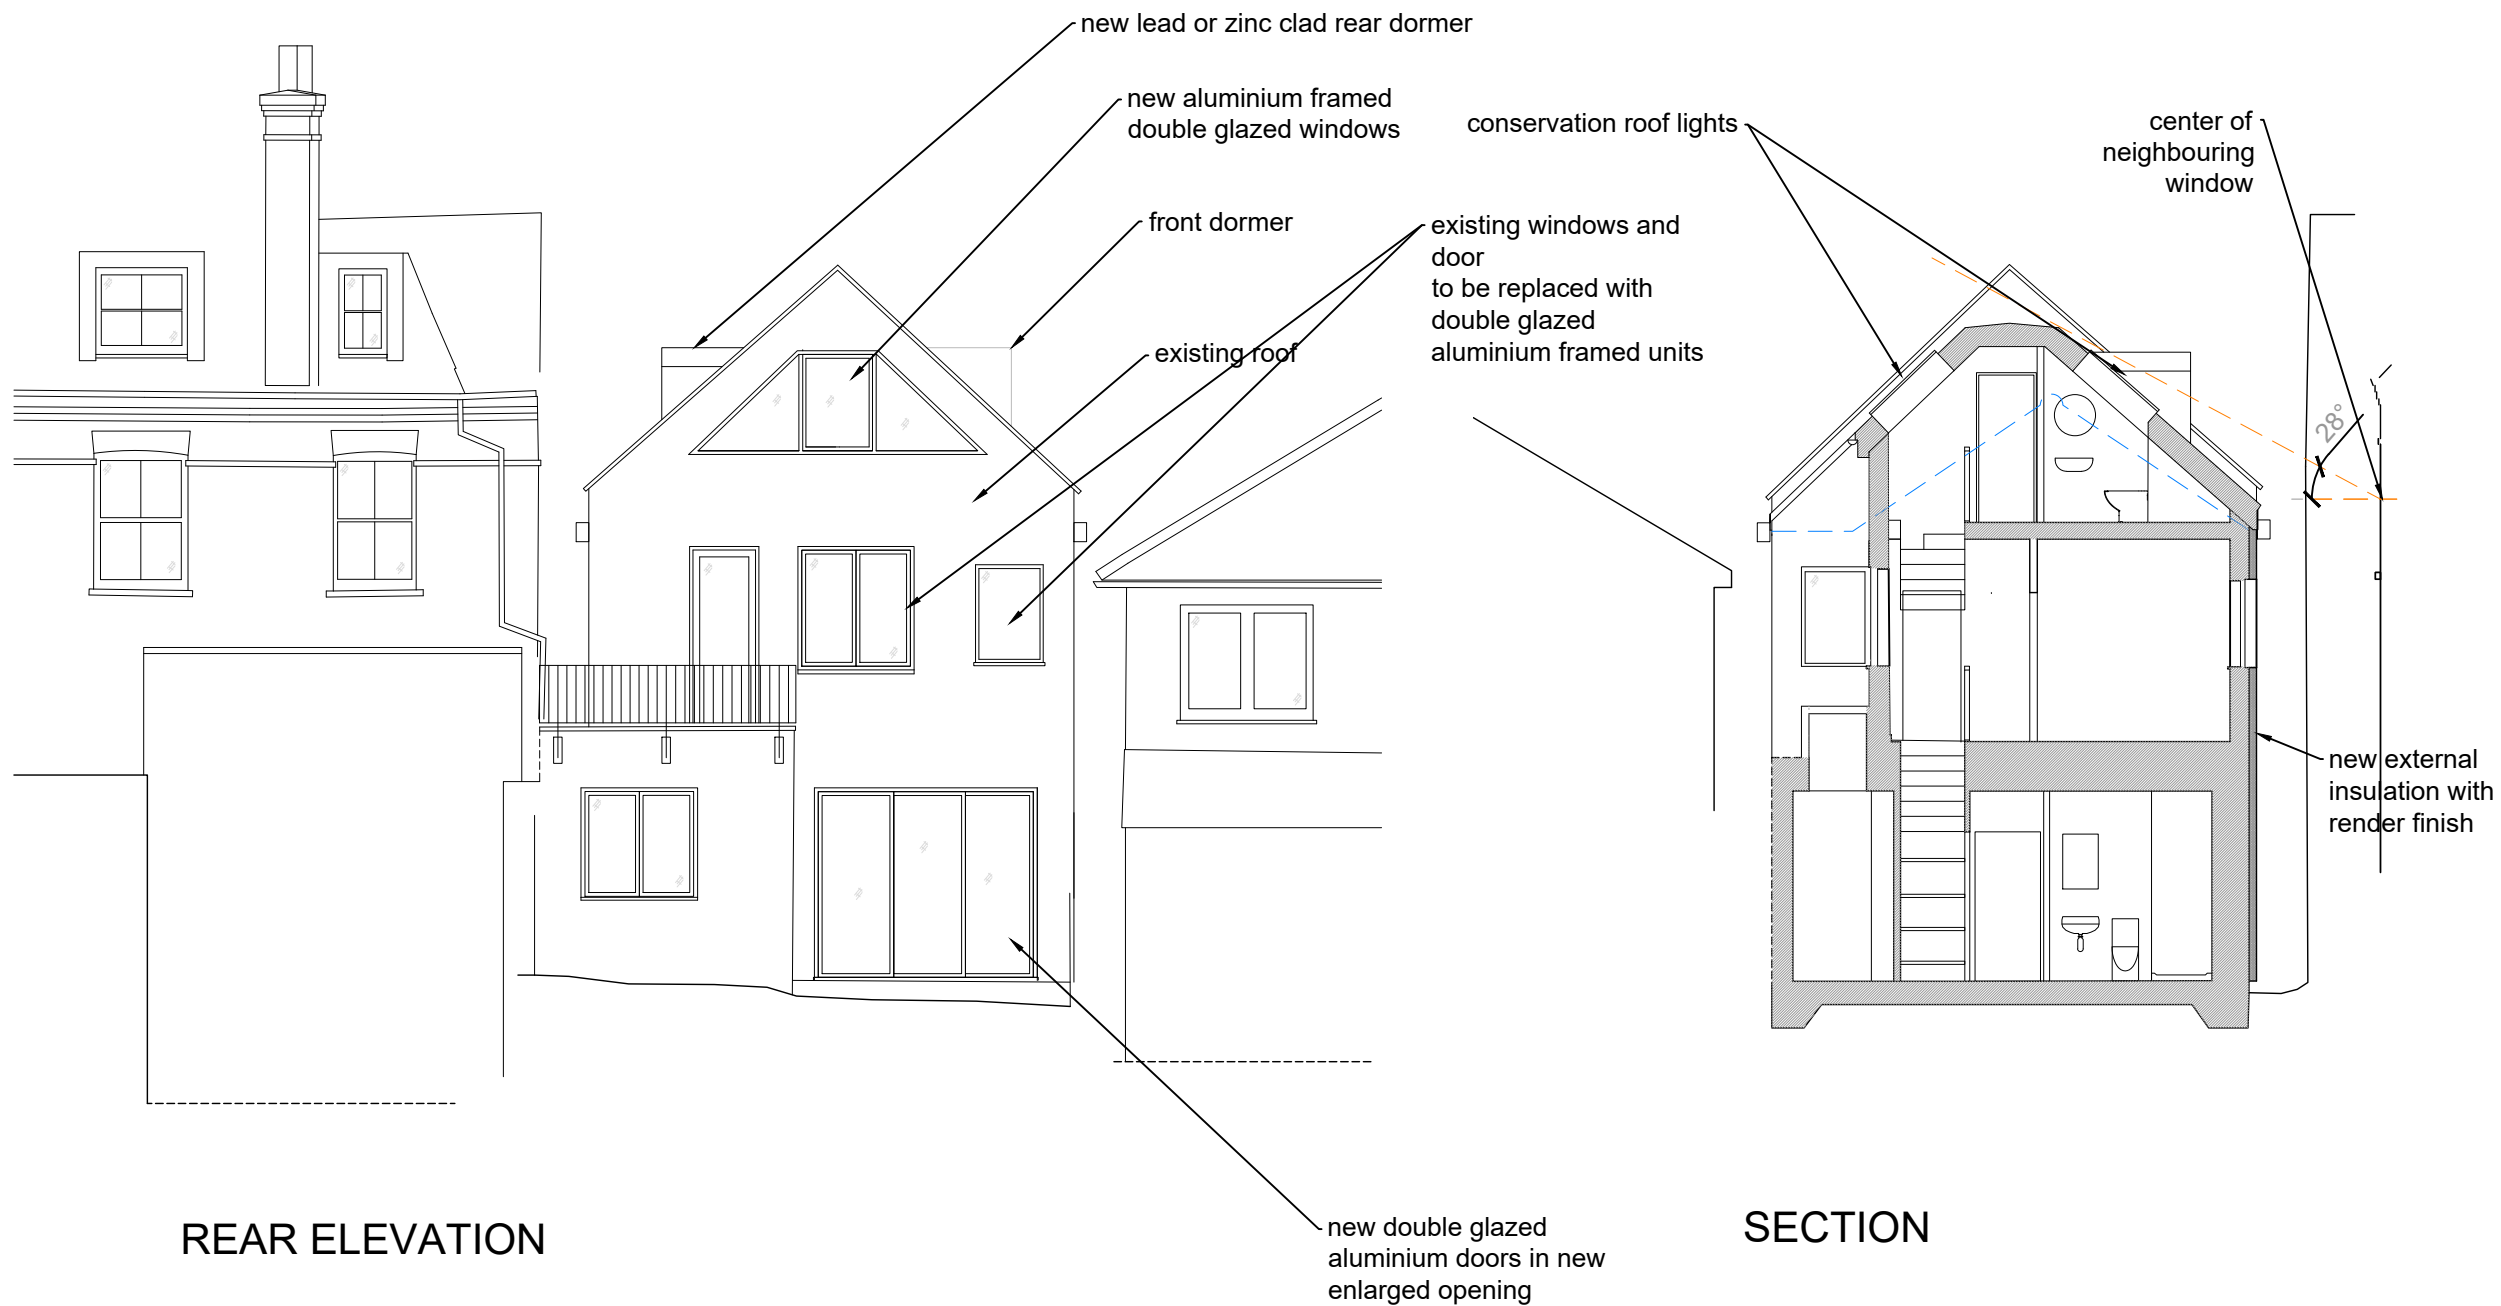

REAR ELEVATION

SECTION

Rev A (12.03.17) roof lowered, end gables  
Revisions

# AIVARS ARCHITECTS

Aivars Architect Ltd. Company No. 04648728

43B Eton Avenue . London NW3 3EP England  
Tel 44(0)20 7794 5411 - Fax 44(0)870 7061949  
carolina@aivarsarchitects.com

1A KEMPLAY ROAD  
LONDON NW3 1TA

Drawing Title


PROPOSED REAR  
ELEVATION AND  
SECTION

Scale 1:100@A3 Issued JANUARY 2017


Status PLANNING

Job No. 224/P	Dwg. No. / 07	Rev. A
------------------	------------------	-----------

Notes

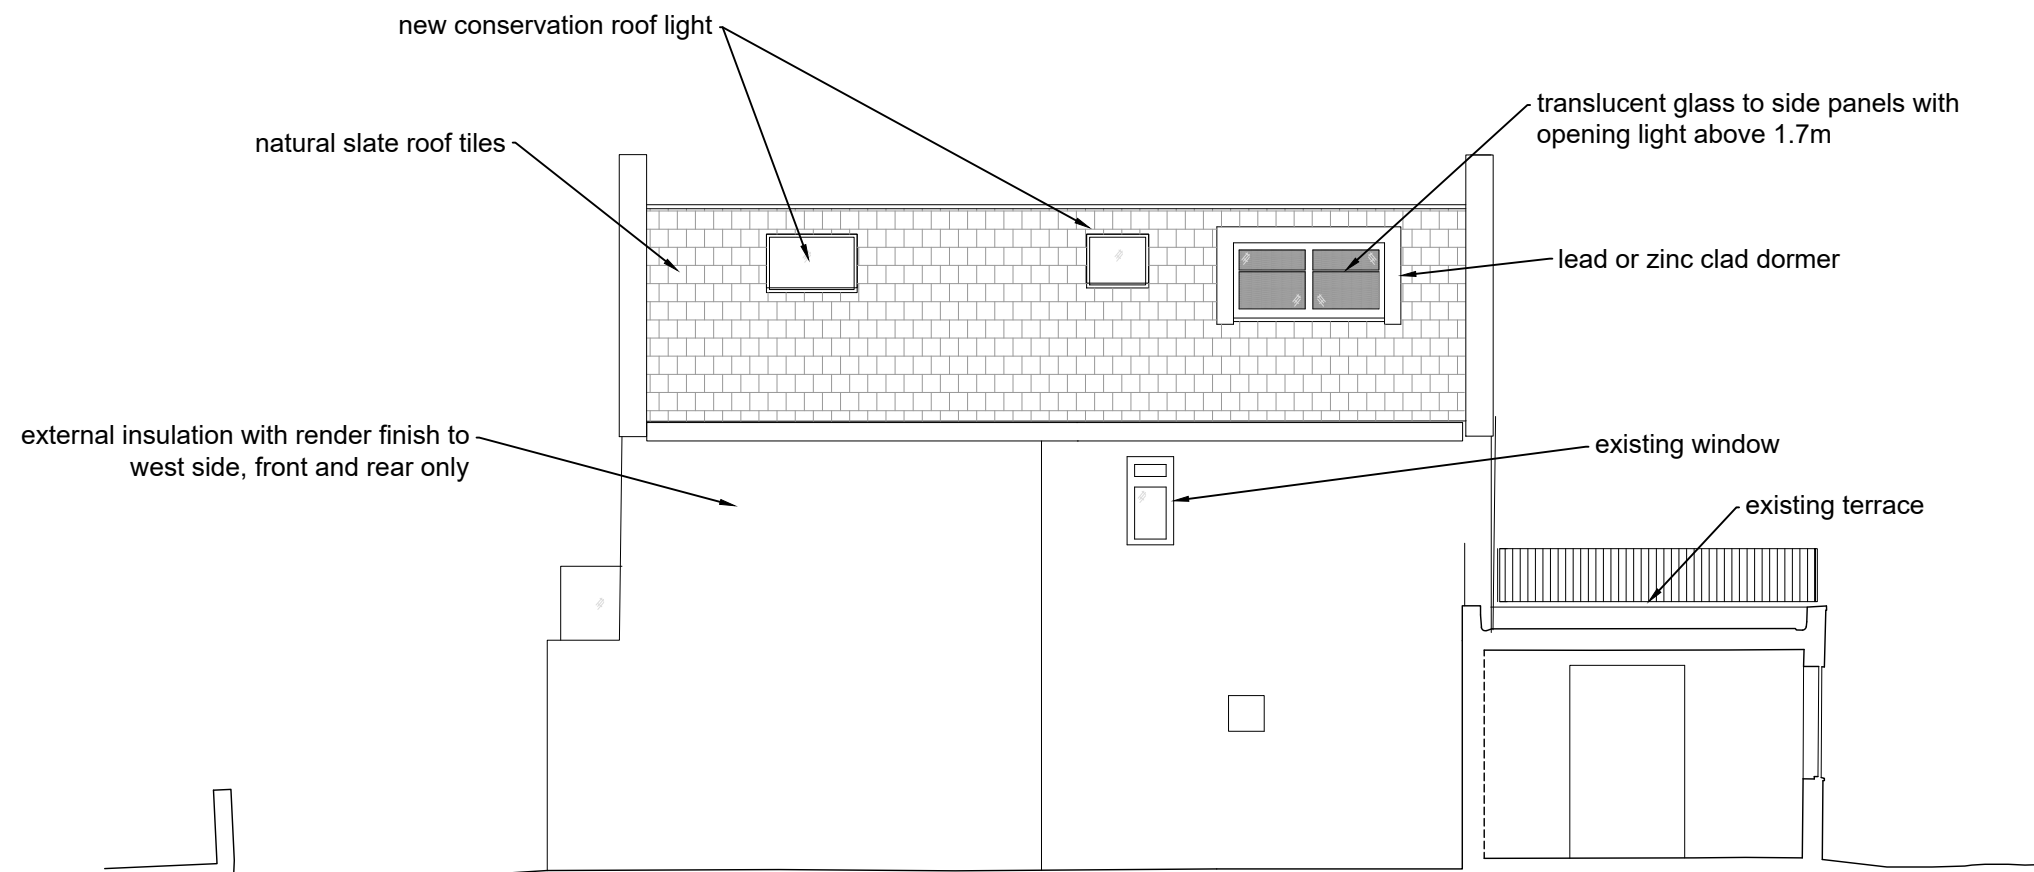

WEST ELEVATION

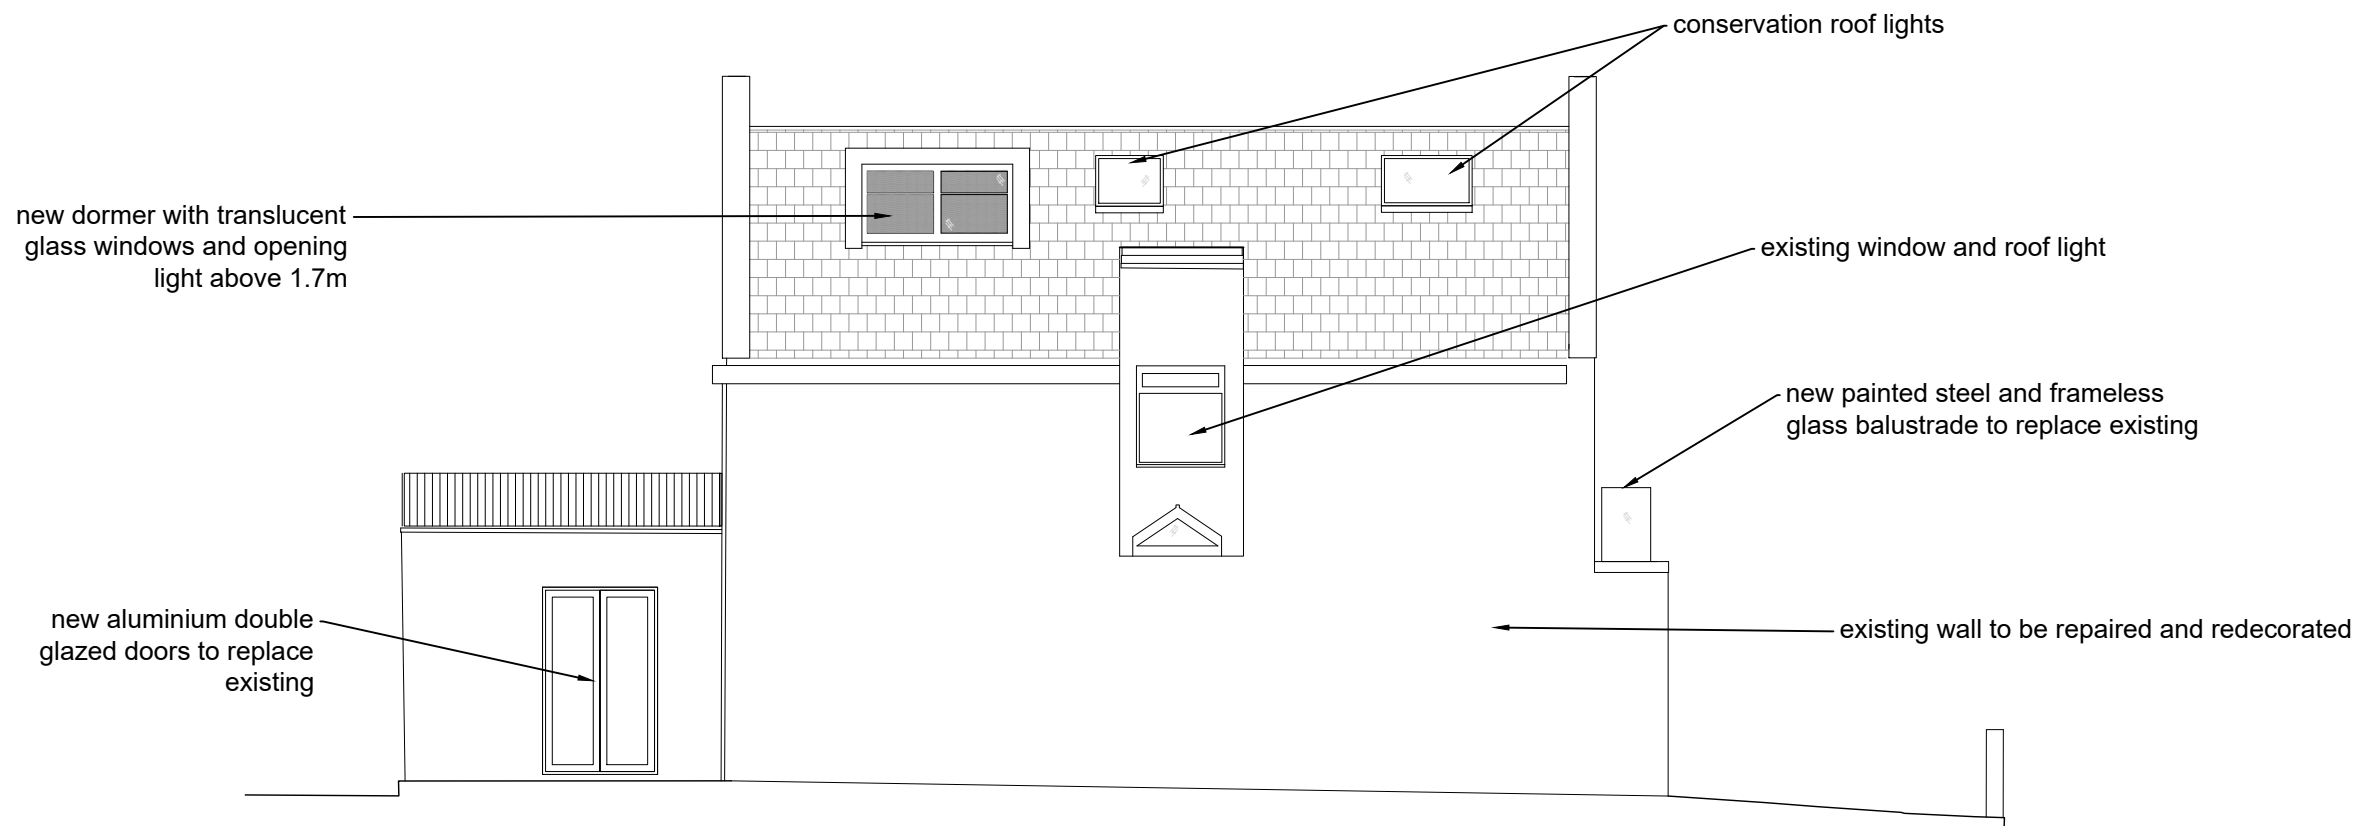

EAST ELEVATION

Rev A (12.03.17) roof lowered, end gables  
Revisions

**AIVARS ARCHITECTS**

Aivars Architect Ltd. Company No. 04648728

43B Eton Avenue . London NW3 3EP England  
Tel 44(0)20 7794 5411 - Fax 44(0)870 7061949  
carolina@aivarsarchitects.com

**1A KEMPLAY ROAD  
LONDON NW3 ITA**

Drawing Title

**PROPOSED  
SIDE ELEVATIONS**


Scale 1:100@A3 Issued JANUARY 2017

Status **PLANNING**

Job No. <b>224/P</b>	Dwg. No. <b>/ 08</b>	Rev. <b>A</b>
-------------------------	-------------------------	------------------

Notes

Revisions

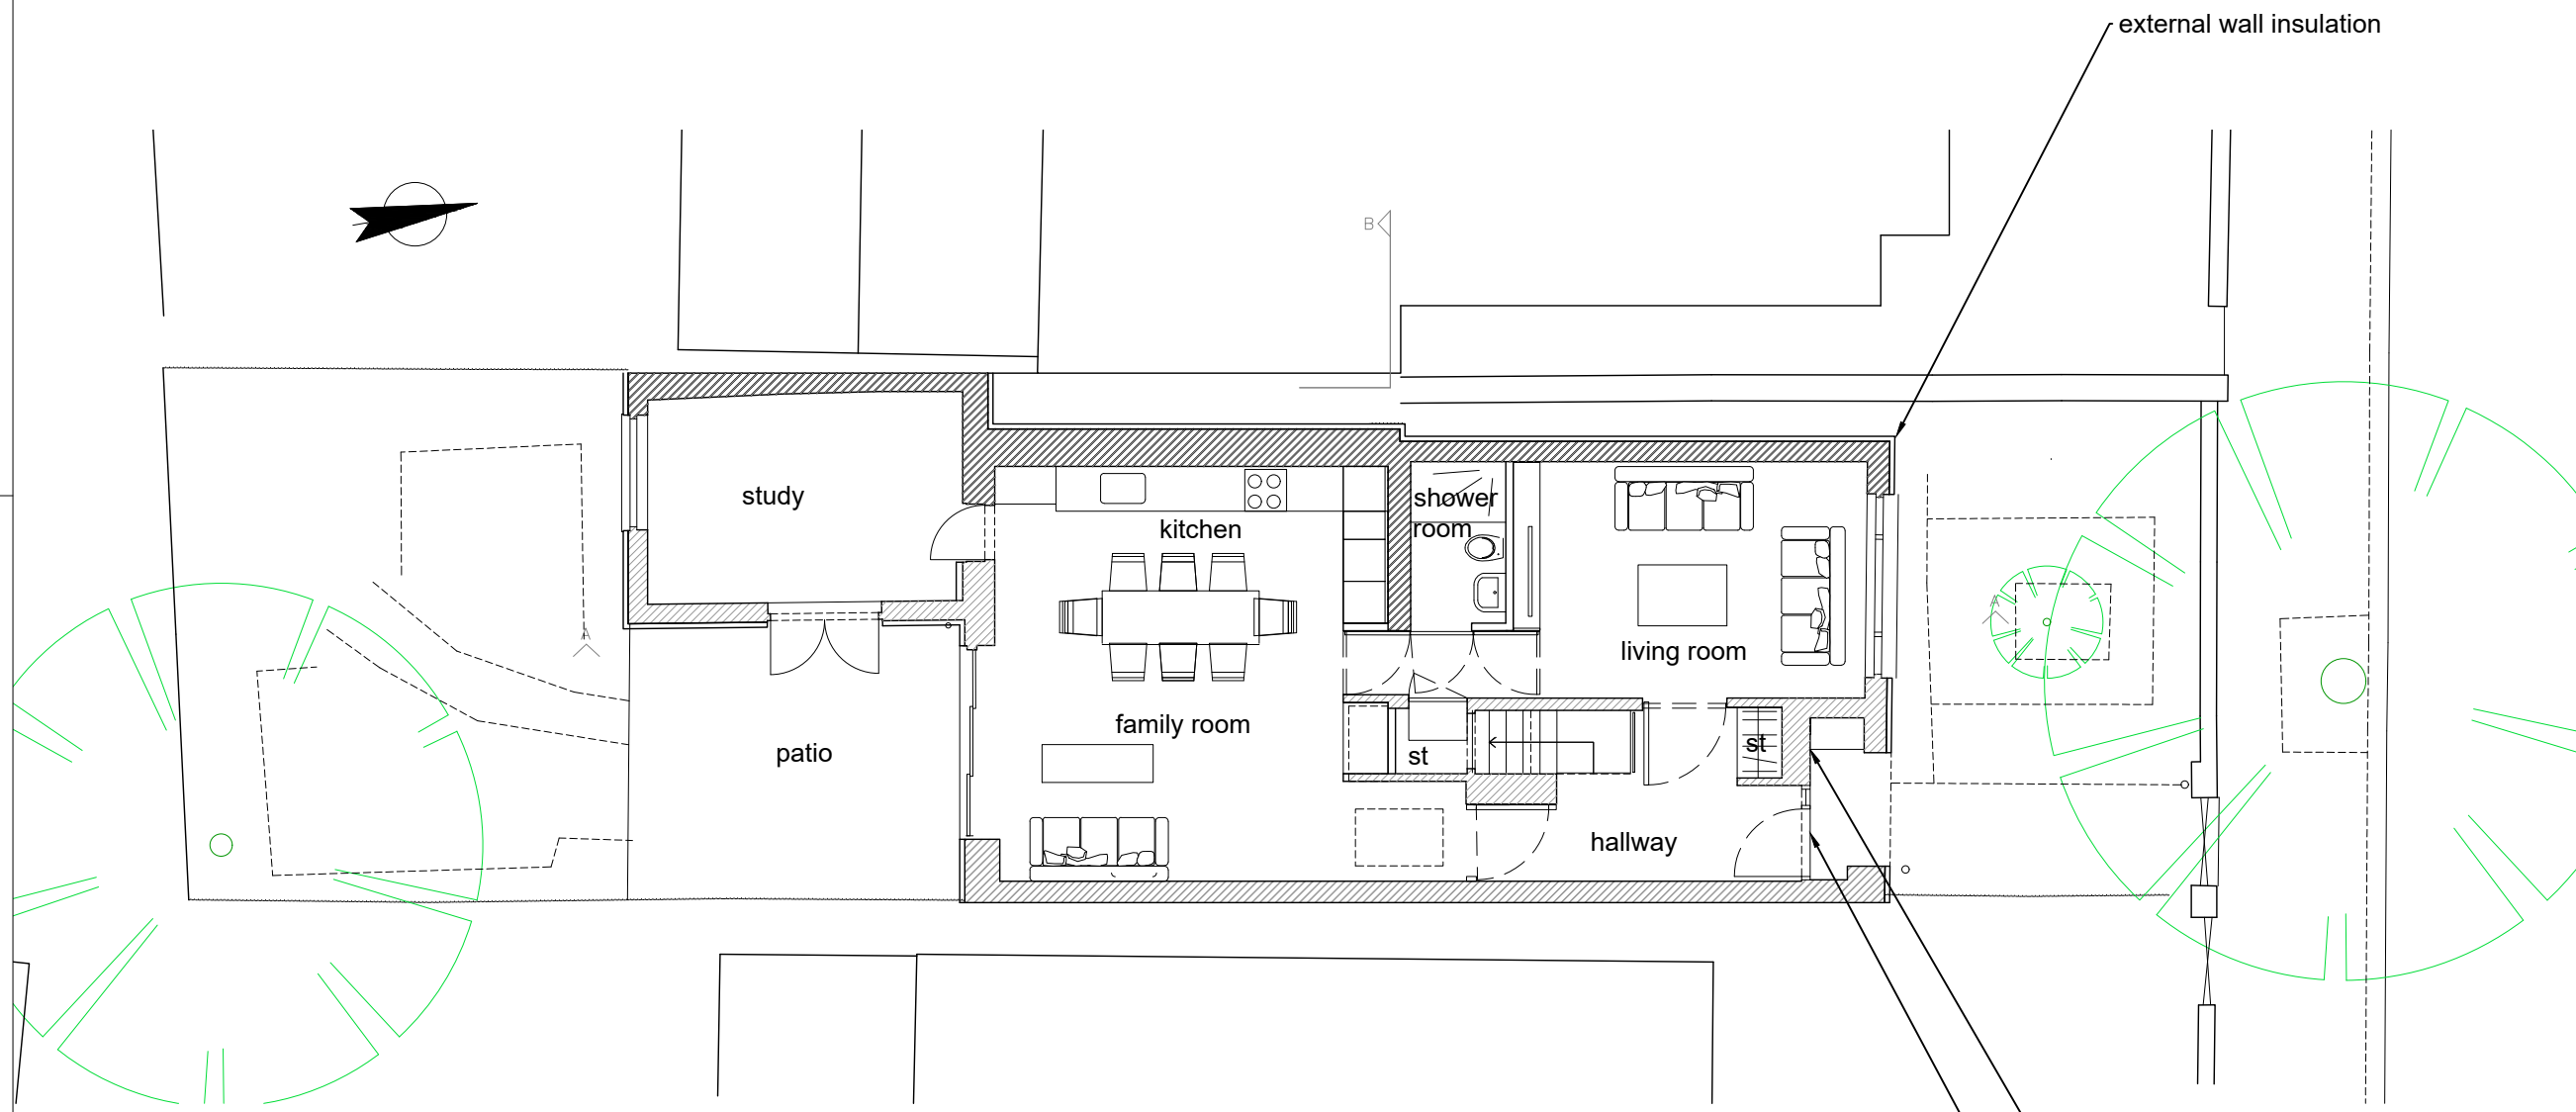

# AIVARS ARCHITECTS

Aivars Architect Ltd. Company No. 04648728

43B Eton Avenue . London NW3 3EP England  
Tel 44(0)20 7794 5411 - Fax 44(0)870 7061949  
carolina@aivarsarchitects.com

**1A KEMPLAY ROAD  
LONDON NW3 ITA**


Drawing Title

**PROPOSED  
GROUND FLOOR AND  
SITE PLAN**


Scale 1:100@A3 Issued JANUARY 2017

Status **PLANNING**


Job No.	Dwg. No.	Rev.
224/P	/ 09	

 

Notes

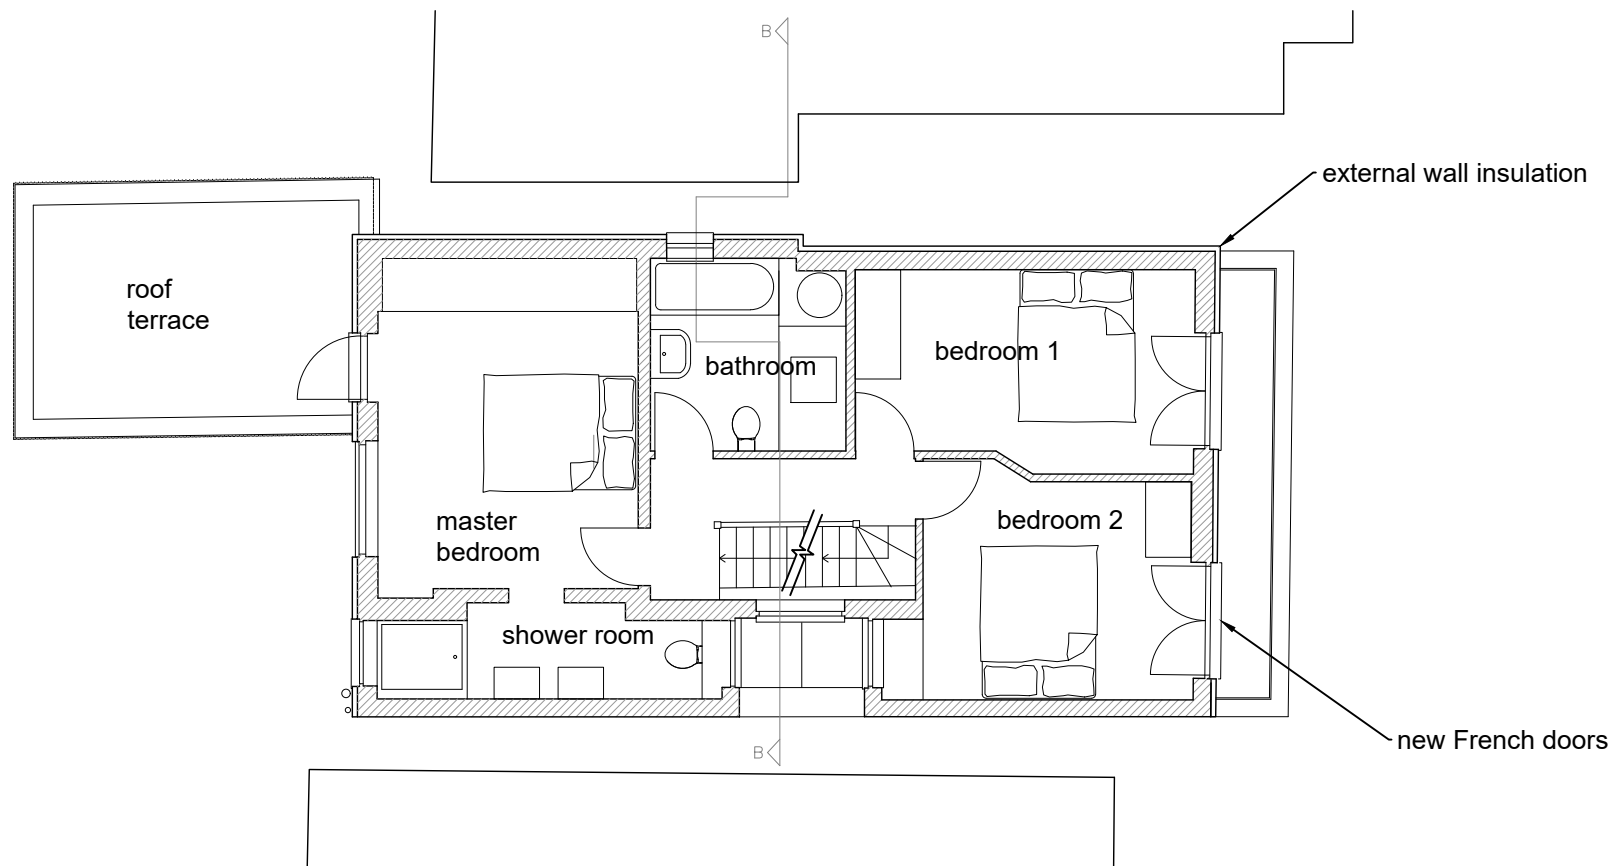

PROPOSED FIRST FLOOR

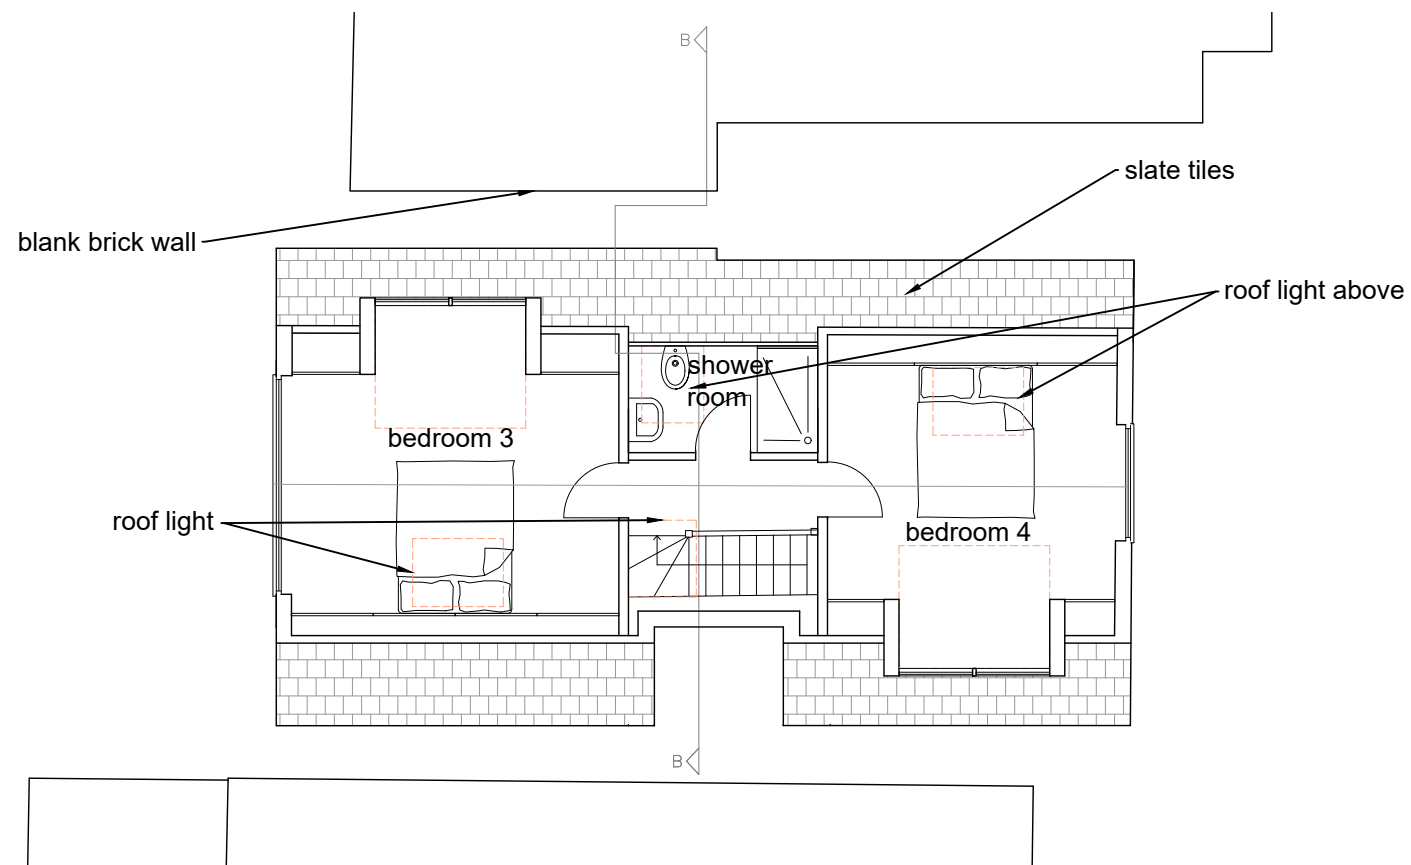

PROPOSED LOFT

Revisions

# AIVARS ARCHITECTS

Aivars Architect Ltd. Company No. 04648728

43B Eton Avenue . London NW3 3EP England  
Tel 44(0)20 7794 5411 - Fax 44(0)870 7061949  
carolina@aivarsarchitects.com

1A KEMPLAY ROAD  
LONDON NW3 ITA

Drawing Title

PROPOSED  
FIRST AND SECOND  
FLOOR PLANS

Scale 1:100@A3 Issued JANUARY 2017

Status PLANNING

Job No.	Dwg. No.	Rev.
224/P	10	

