



General Notes:
Should any discrepancies be noted, please inform the Architect

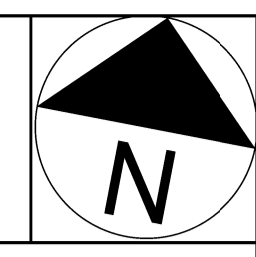

P02	First floor extension removed. Issued for Planning	15.03.17	TB	VP
P01	Issued for Planning	27.01.17	AN	VP
Rev:	Description:	Date	Drn by:	Ckd by:

 

Client:
Mr Kamvari
Project Name:
9 Grange Gardens
Drawing Title:

PROPOSED ROOF PLAN

Project No:	Drawing No:	Revision:	Scale:	Date:
KAM02	P_103	P02	1:50 @ A1	Jan 2017
Drawn by:	Checked by:	Drawing Status:		
AN	VP	Planning		

01 ROOF PLAN AS PROPOSED
SCALE 1:50@A1 / 1:100@A3