


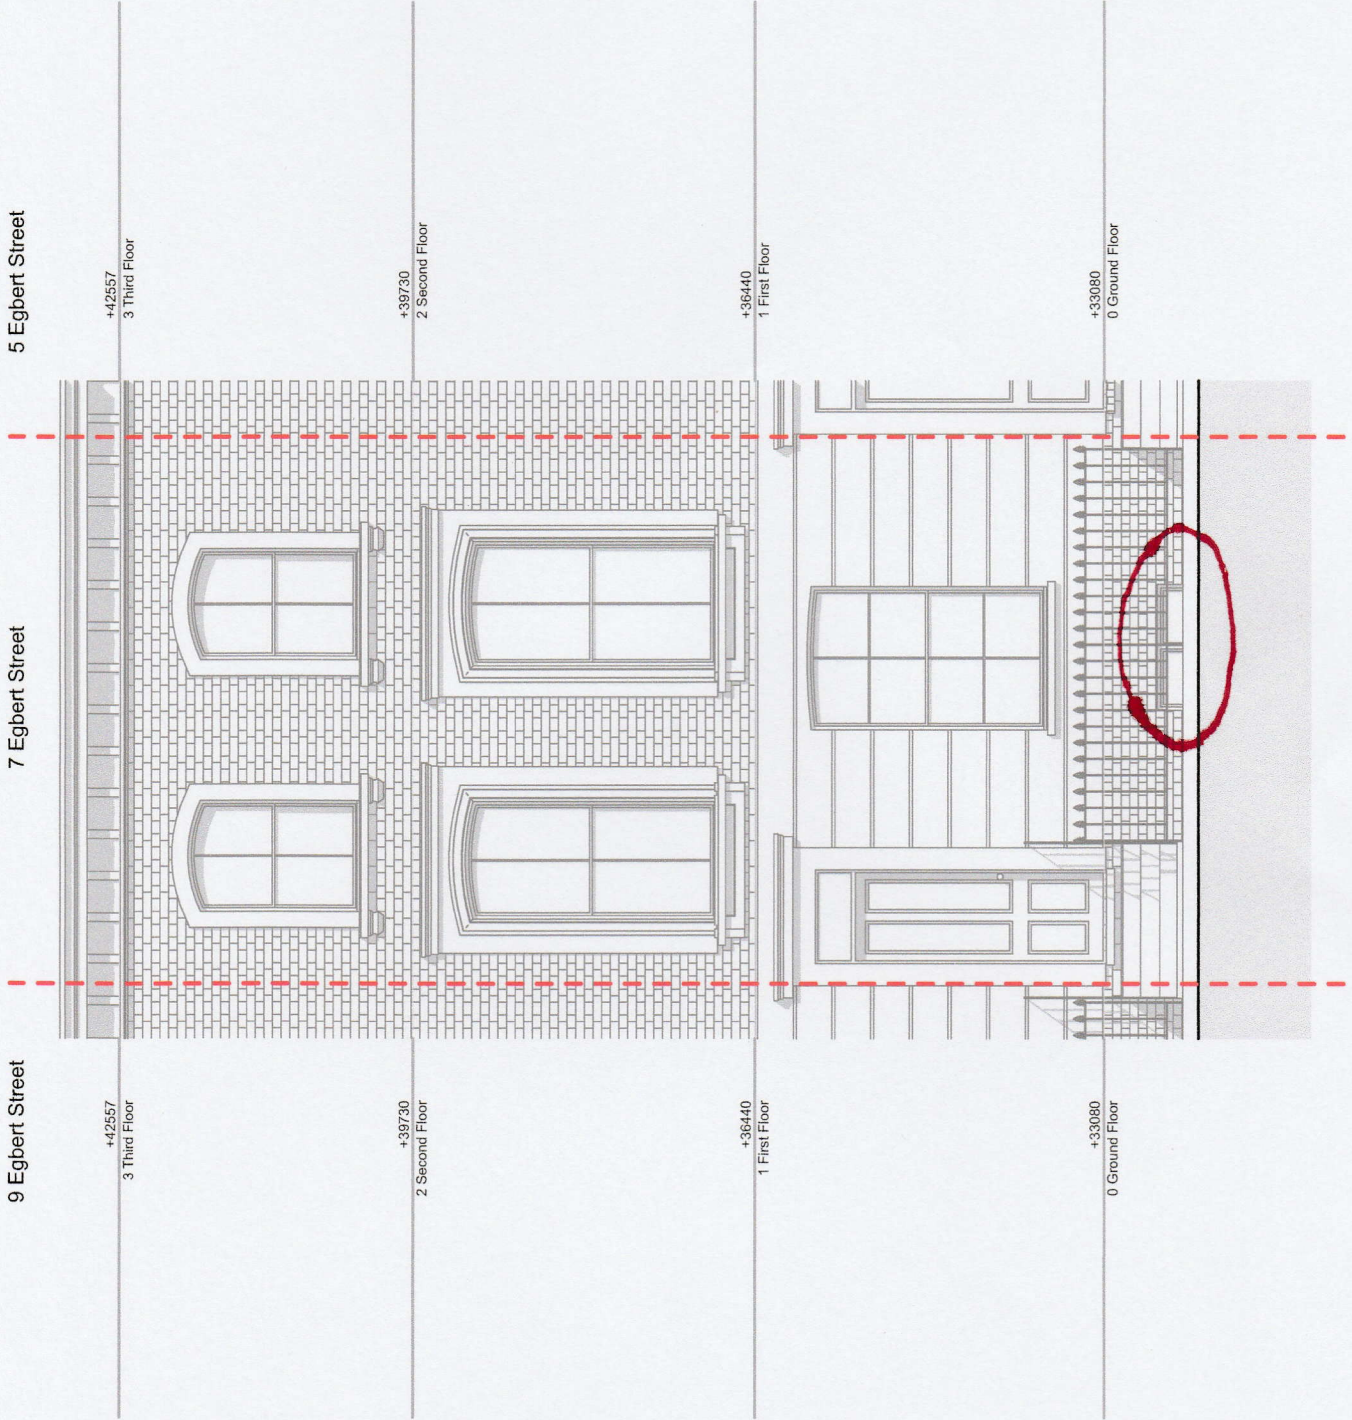

**NOTES**

Report all errors and discrepancies promptly to architects before  
the works.  
**CONTRACTORS:** Do not scale drawing. Figured dimensions to be worked to  
in all cases.  
The contractor is responsible for checking dimensions, tolerances and  
references.  
All structural information to be taken from engineers drawings.



**PROJECT**  
7a Egbert Street

**DRAWING TITLE**  
E-04 South Elevation - Proposed  
**DRAWING NO.**  
1413.A.03-1342 - E

**CLIENT**  
K Stanbrook

**STATUS**  
**PLANNING SUBMISSION**

**Drawn by**  
Date  
13/11/2014

**Checked by**  
**R J M**  
Date  
11/11/2014

**Drawing Scale**  
1:50 @ A3

**mac\Architect**

48 Durnsford Road London N11 2EJ 020 8123 3213  
© mac\Architect 11/11/2014  
[info@macarchitect.co.uk](mailto:info@macarchitect.co.uk)  
[www.macarchitect.co.uk](http://www.macarchitect.co.uk)

