



1 FRONT ELEVATION_EXISTING
1:20 @ A1

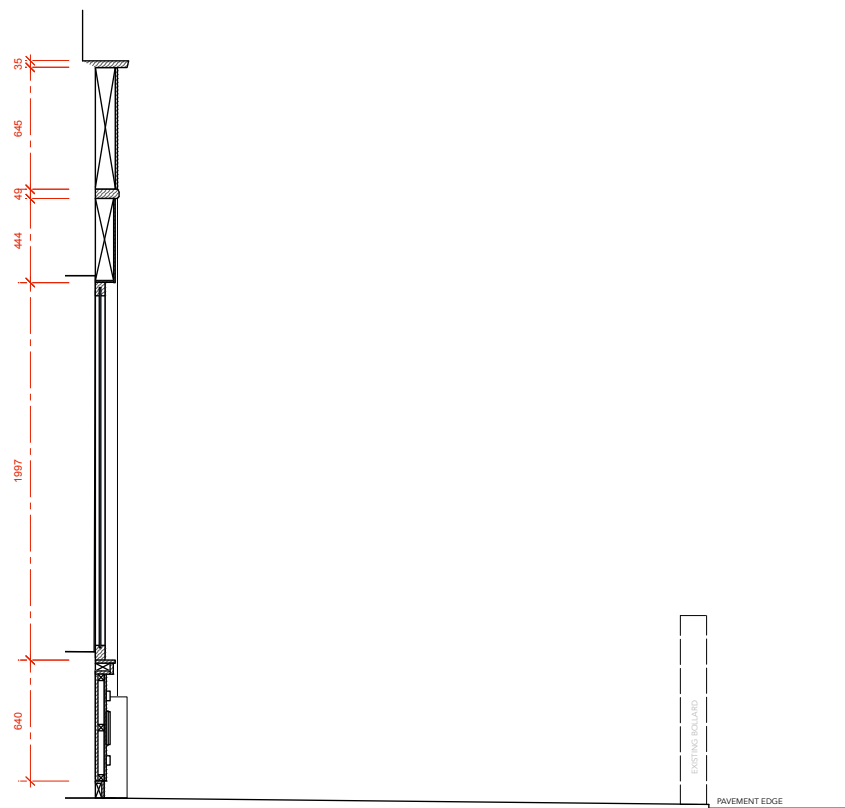

2 SECTION AA_EXISTING
1:20 @ A1

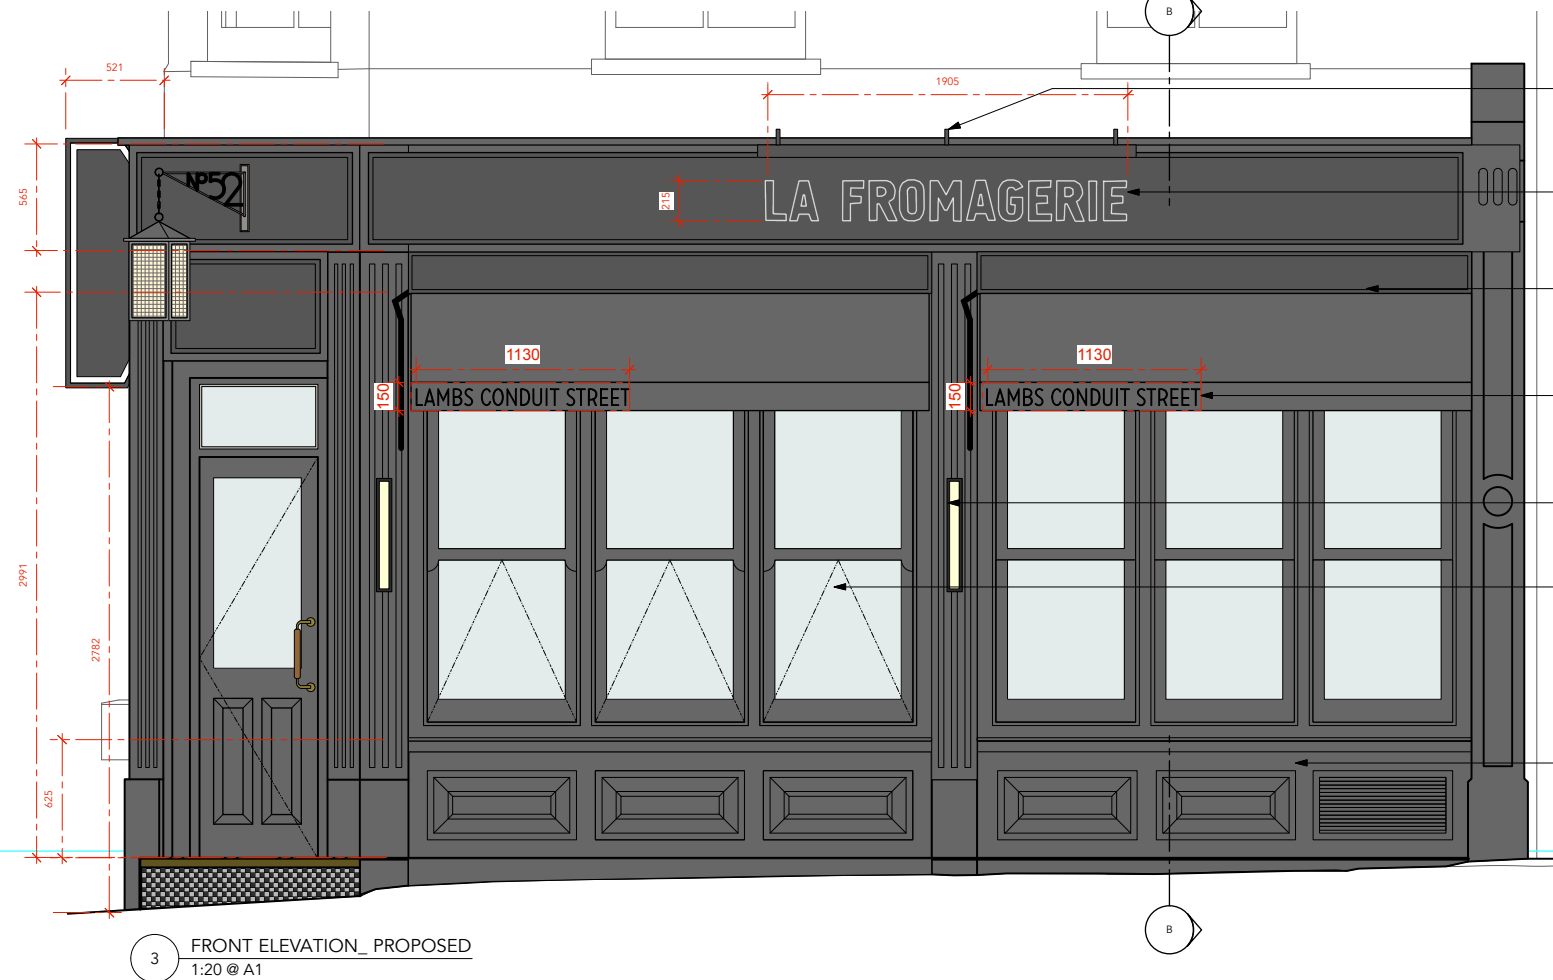

3 FRONT ELEVATION_PROPOSED
1:20 @ A1

PROPOSAL FOR 1 NO. 2700 KELVIN
LED PICTURE LIGHT TO ABOVE
CENTRAL SIGNAGE LOCATION

PROPOSED OUTLINE METAL
RELIEF LETTERING TO FORM
MAIN SIGNAGE


PROPOSED 2 NO. VICTORIAN STYLE
TRADITIONAL AWNINGS TO BE
DECORATED TO MATCH MAIN
SHOPFRONT FINISH IN DARK GREY -
EXACT COLOUR TBC

RED DOTTED LINE DENOTES AREA
FOR BRANDING.

PROPOSED 2 NO. WALL
MOUNTED LIGHTS TO
COLUMNS

PROPOSED NEW TRADITIONAL
STYLE SASH WINDOWS - 3 NO.
TO BE OPENABLE TO LHS & 3 NO.
FIXED TO RHS

EXISTING TIMBER STALL RISER
TO BE DECORATED TO MATCH
MAIN SHOPFRONT.

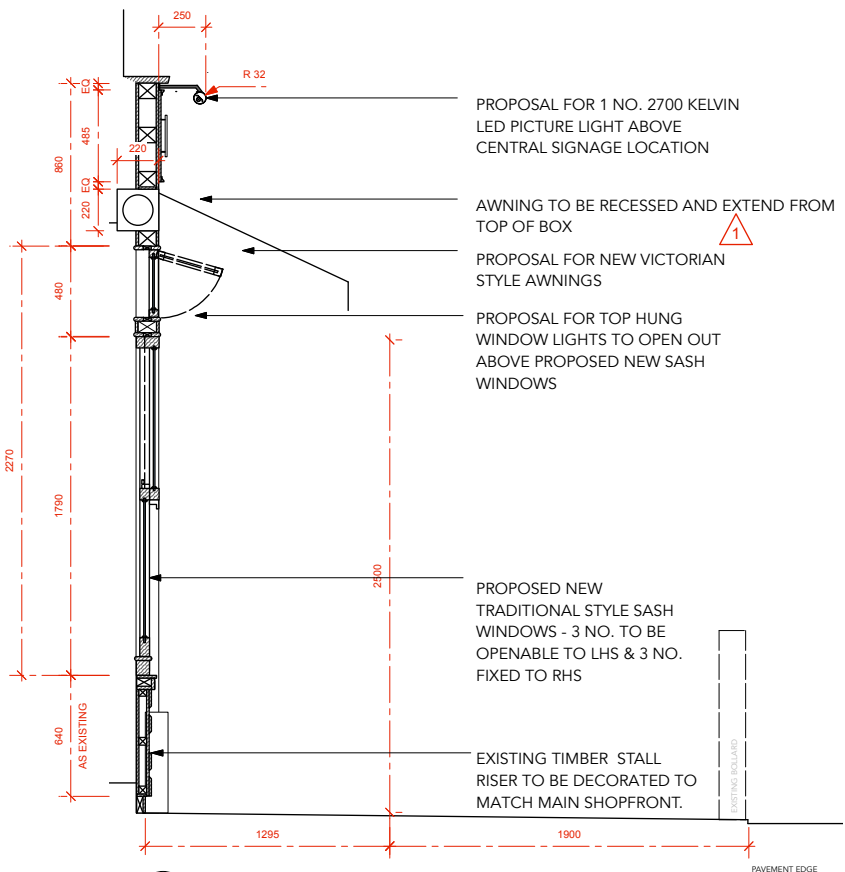

4 SECTION BB_PROPOSED
1:20 @ A1

PROPOSAL FOR 1 NO. 2700 KELVIN
LED PICTURE LIGHT ABOVE
CENTRAL SIGNAGE LOCATION

AWNING TO BE RECESSED AND EXTEND FROM
TOP OF BOX

PROPOSAL FOR NEW VICTORIAN
STYLE AWNINGS

PROPOSAL FOR TOP HUNG
WINDOW LIGHTS TO OPEN OUT
ABOVE PROPOSED NEW SASH
WINDOWS

PROPOSED NEW
TRADITIONAL STYLE SASH
WINDOWS - 3 NO. TO BE
OPENABLE TO LHS & 3 NO.
FIXED TO RHS

EXISTING TIMBER STALL
RISER TO BE DECORATED TO
MATCH MAIN SHOPFRONT.



THIS DRAWING IS THE PROPERTY OF ARTICLE DESIGN STUDIO LTD. COPYRIGHT IS RESERVED BY THEM AND THE DRAWING IS ISSUED ON THE CONDITION THAT IT IS NOT COPIED, REPRODUCED, RETAINED OR DISCLOSED TO ANY UNAUTHORISED PERSON, EITHER WHOLLY OR IN PART, WITHOUT CONSENT IN WRITING OF ARTICLE DESIGN STUDIO LTD.

DO NOT SCALE THIS DRAWING. FIGURED DIMENSIONS ONLY ARE TO BE USED IN PREFERENCE TO SMALL SCALE DRAWINGS. ALL DIMENSIONS ARE TO BE CHECKED ON SITE BEFORE ANY WORK PROCEEDS. ANY ERRORS OR OMISSIONS ARE TO BE REPORTED TO THE DESIGNER. IF IN DOUBT ASK.

THE CONTRACTOR IS TO PROVIDE FULL SIZED SETTING OUT DRAWINGS BASED ON INFORMATION CONTAINED IN THIS DRAWING FOR THE DESIGNER'S APPROVAL PRIOR TO COMMENCING MANUFACTURE.

THIS DRAWING IS TO BE READ IN CONJUNCTION WITH ALL THE RELEVANT CONSULTANTS AND/OR SPECIALISTS DRAWINGS OR DOCUMENTS AND ANY DISCREPANCIES OR VARIATIONS ARE TO BE NOTIFIED TO THE DESIGNER BEFORE THE AFFECTED WORK COMMENCES.

REVISIONS:		
CODE:	DATE:	DESCRIPTION:
A	28.02.17	LIGHT DETAIL AMENDED AND NOTE ON AWNING ADDED.
B	20.03.17	AWNING BOX DETAIL AMENDED

ARTICLE DESIGN STUDIO LTD
2 MOUNT STREET
LEWES
BN7 1HL
Tel: +44 (0)777 3010535

PROJECT NO: 034 CLIENT/PROJECT: LA FROMAGERIE NO. 52

SITE ADDRESS: 52 LAMB'S CONDUIT STREET
LONDON
WC1N 3LL

DATE: 19/01/17 DRAWN: FR CHECKED: KJM SCALE: Scale 1:20 @ A1

TITLE: SHOPFRONT SECTION DETAILS

STATUS: FOR INFORMATION

DWG. NO: 034-211 REV: B