




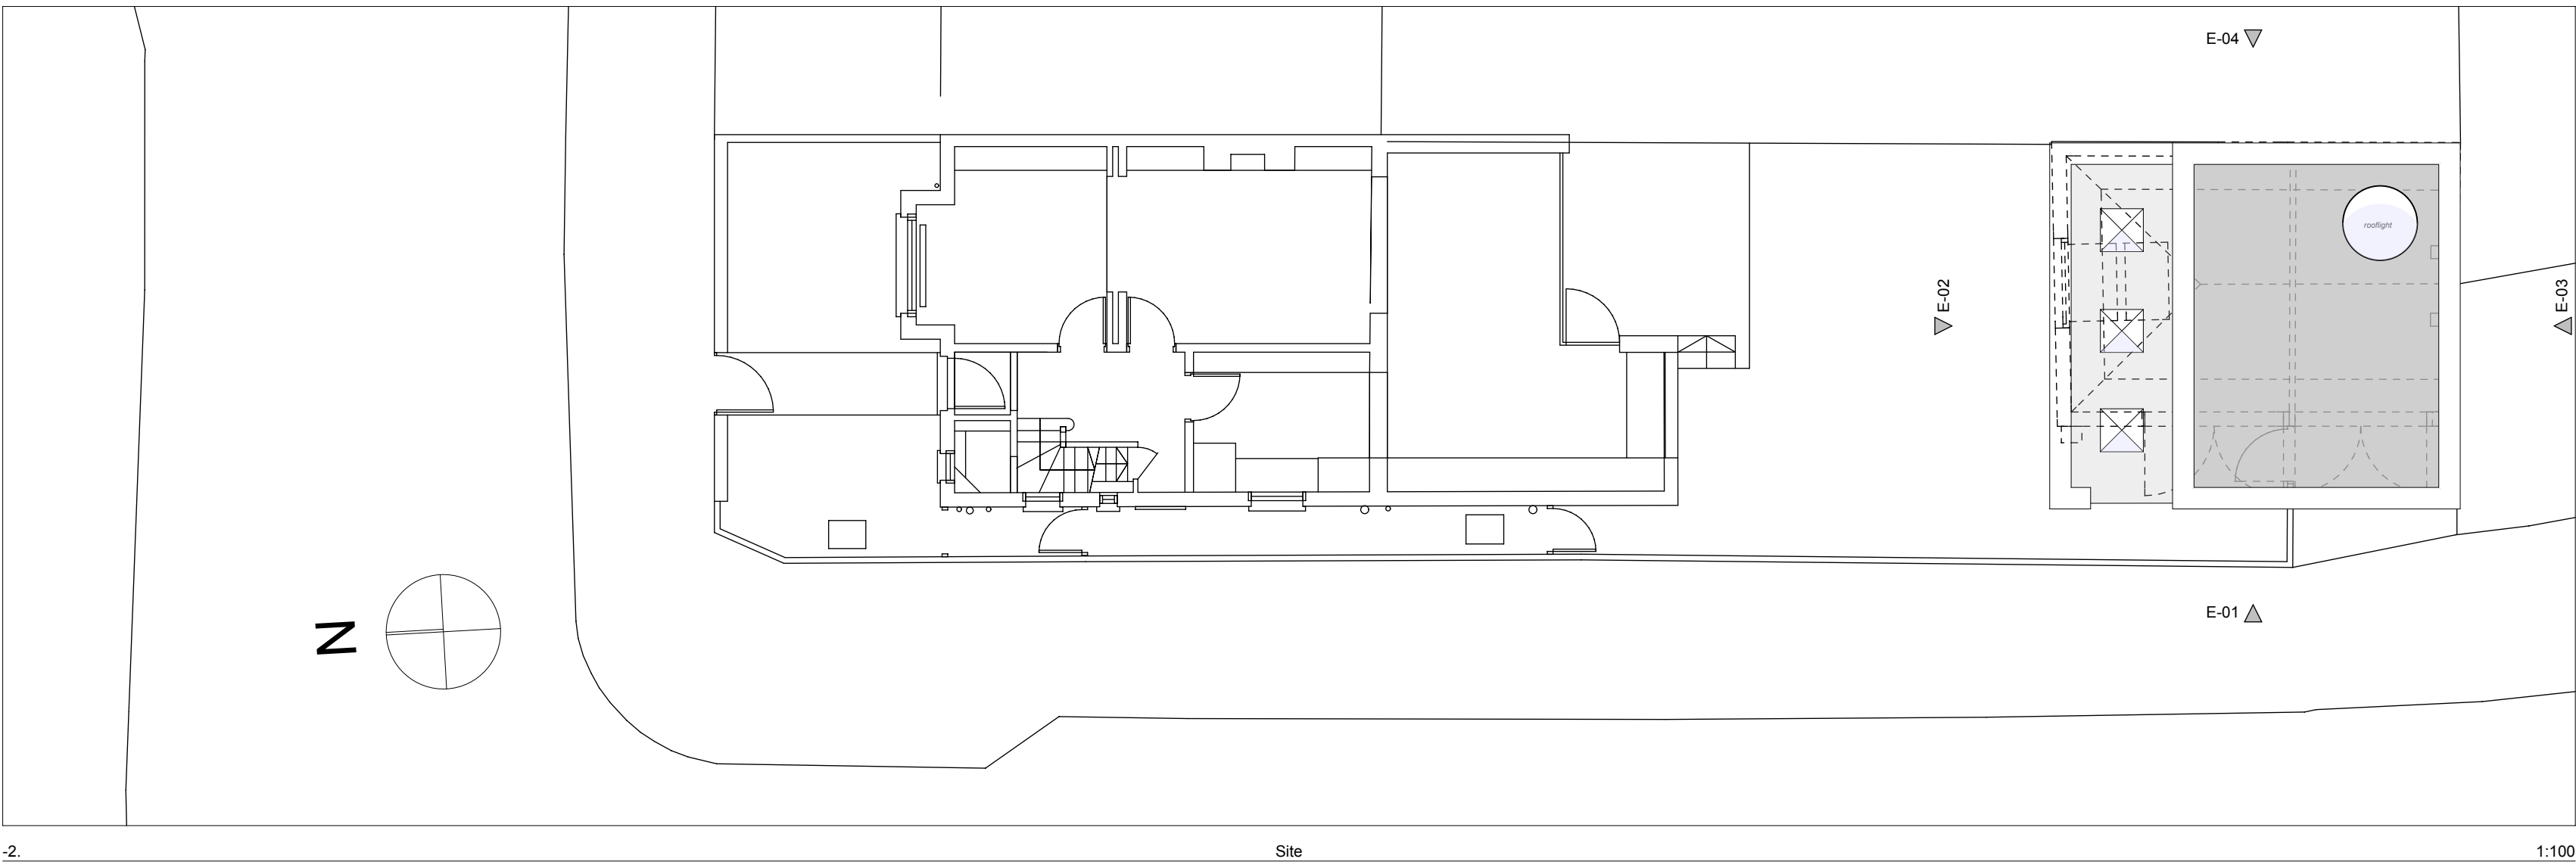


E-01 Street Elevation 1:100

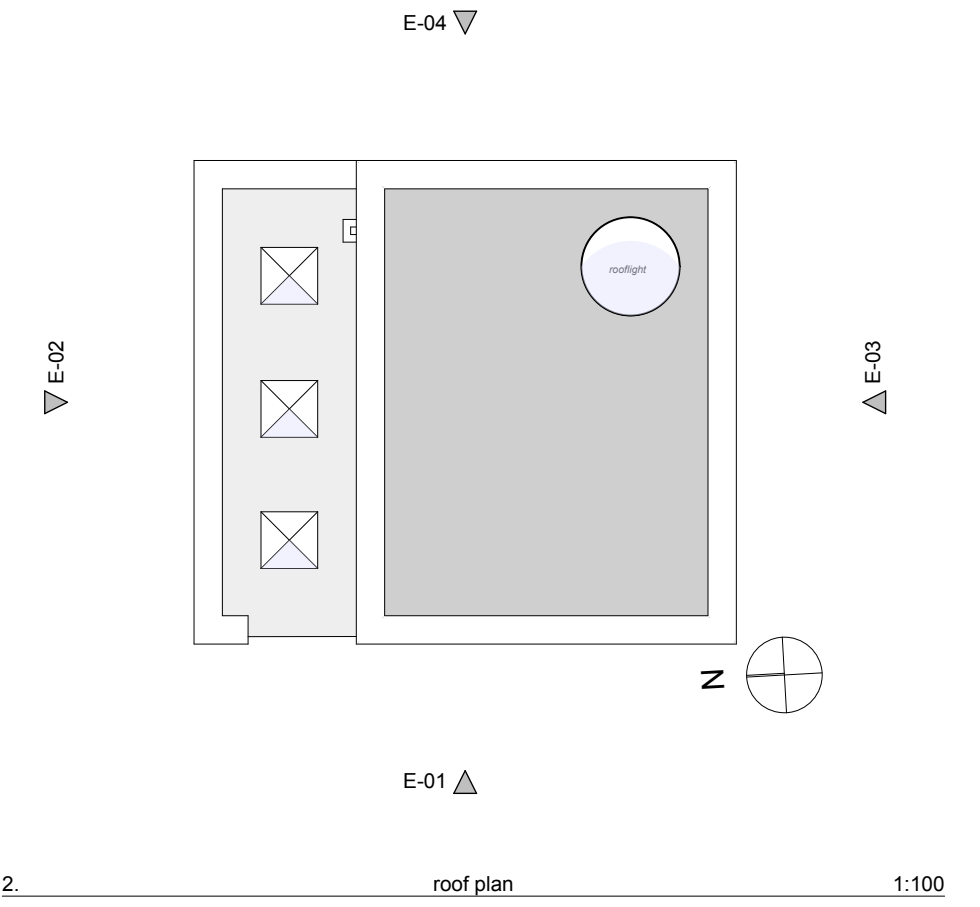


Site 1:100

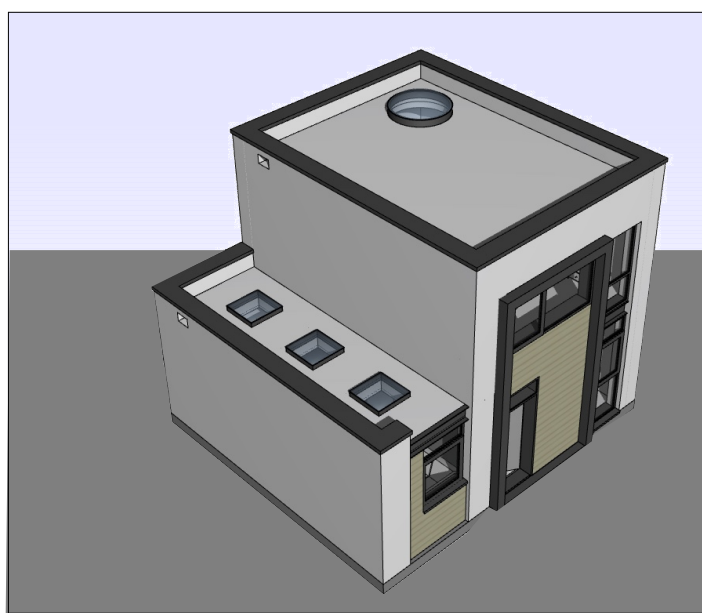


roof plan 1:100

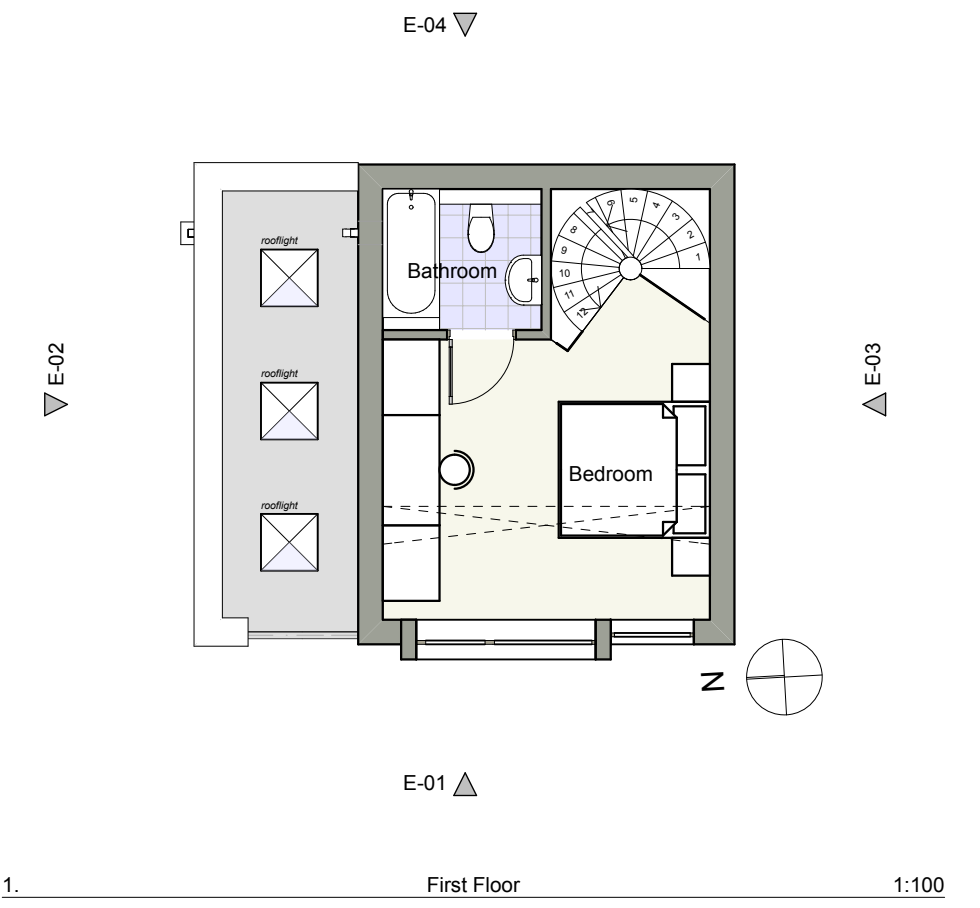


First Floor 1:100

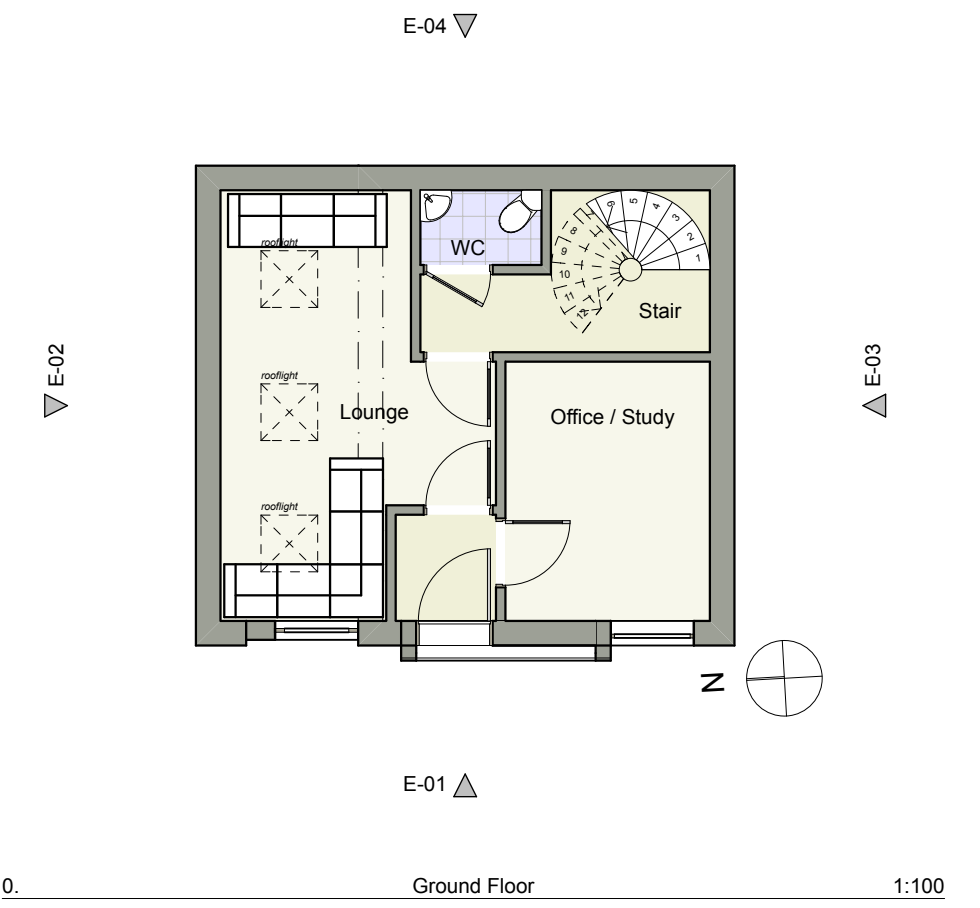


Ground Floor 1:100

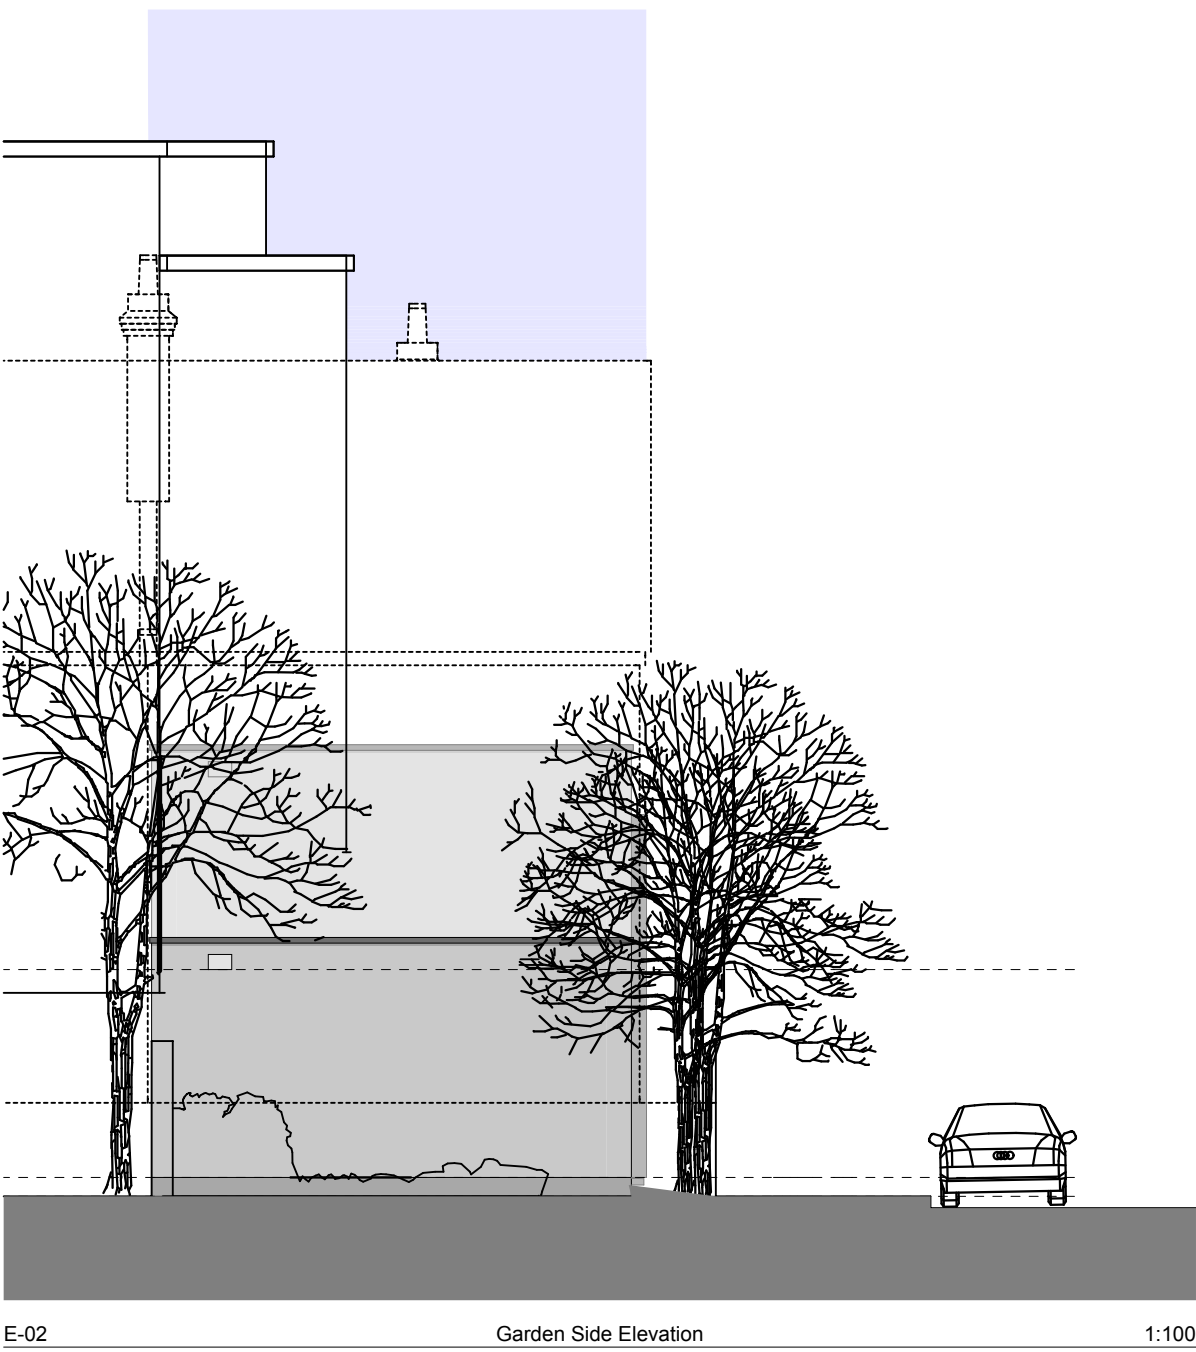

E-02 Garden Side Elevation 1:100

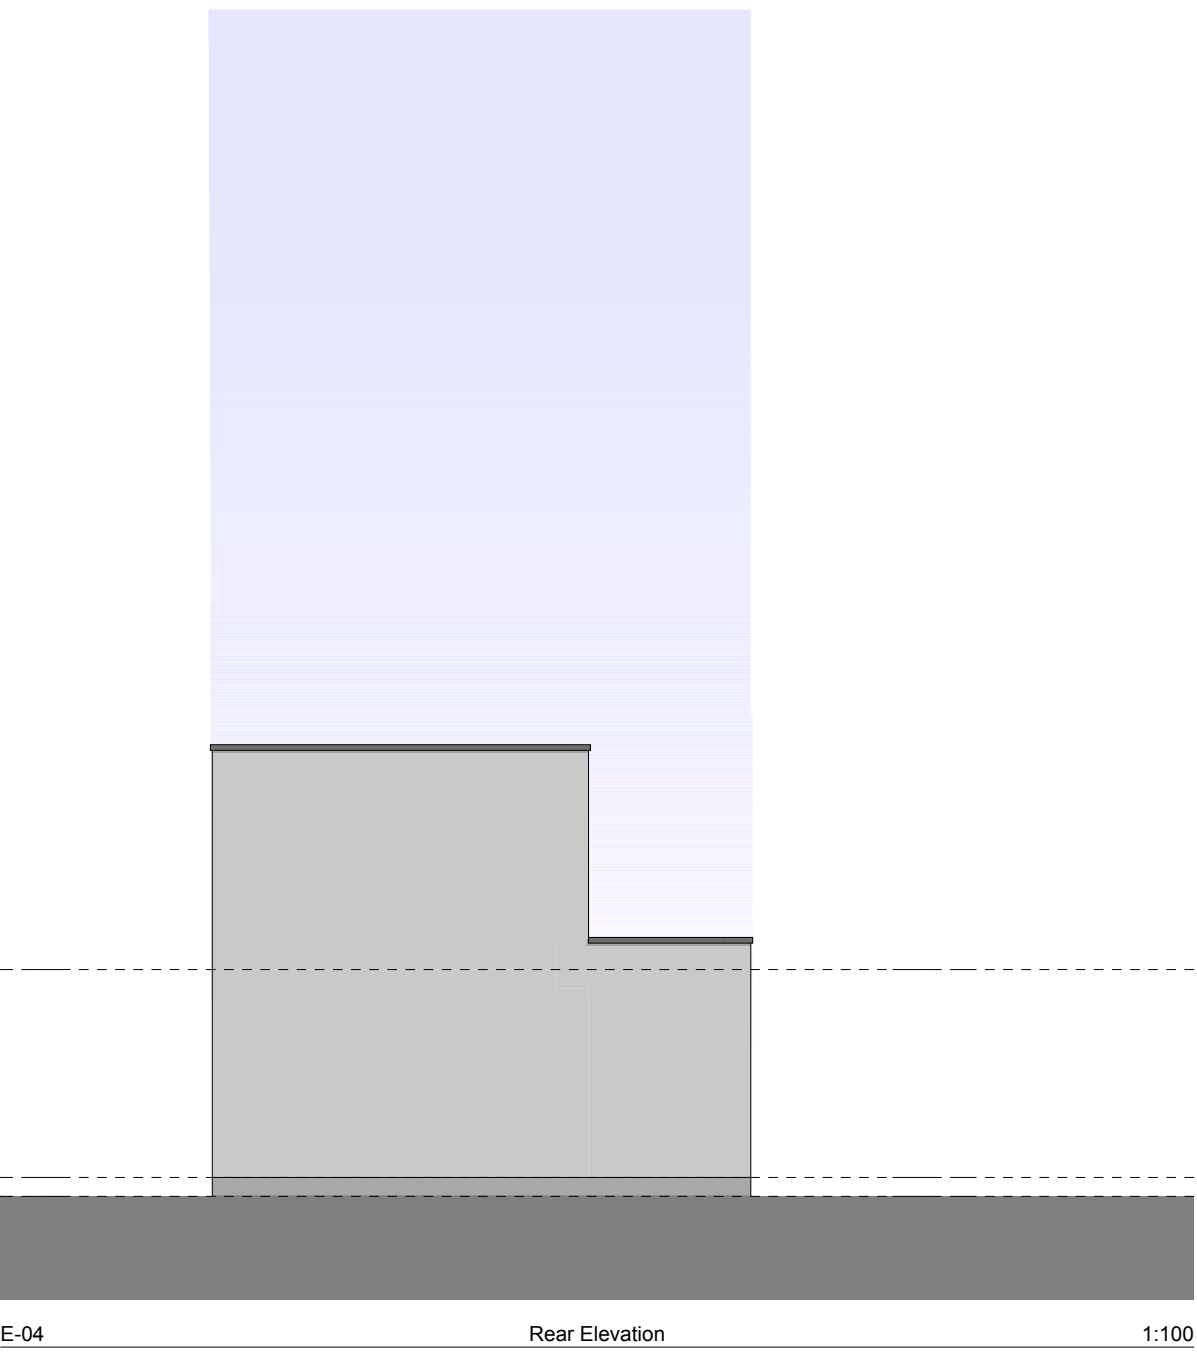

E-04 Rear Elevation 1:100

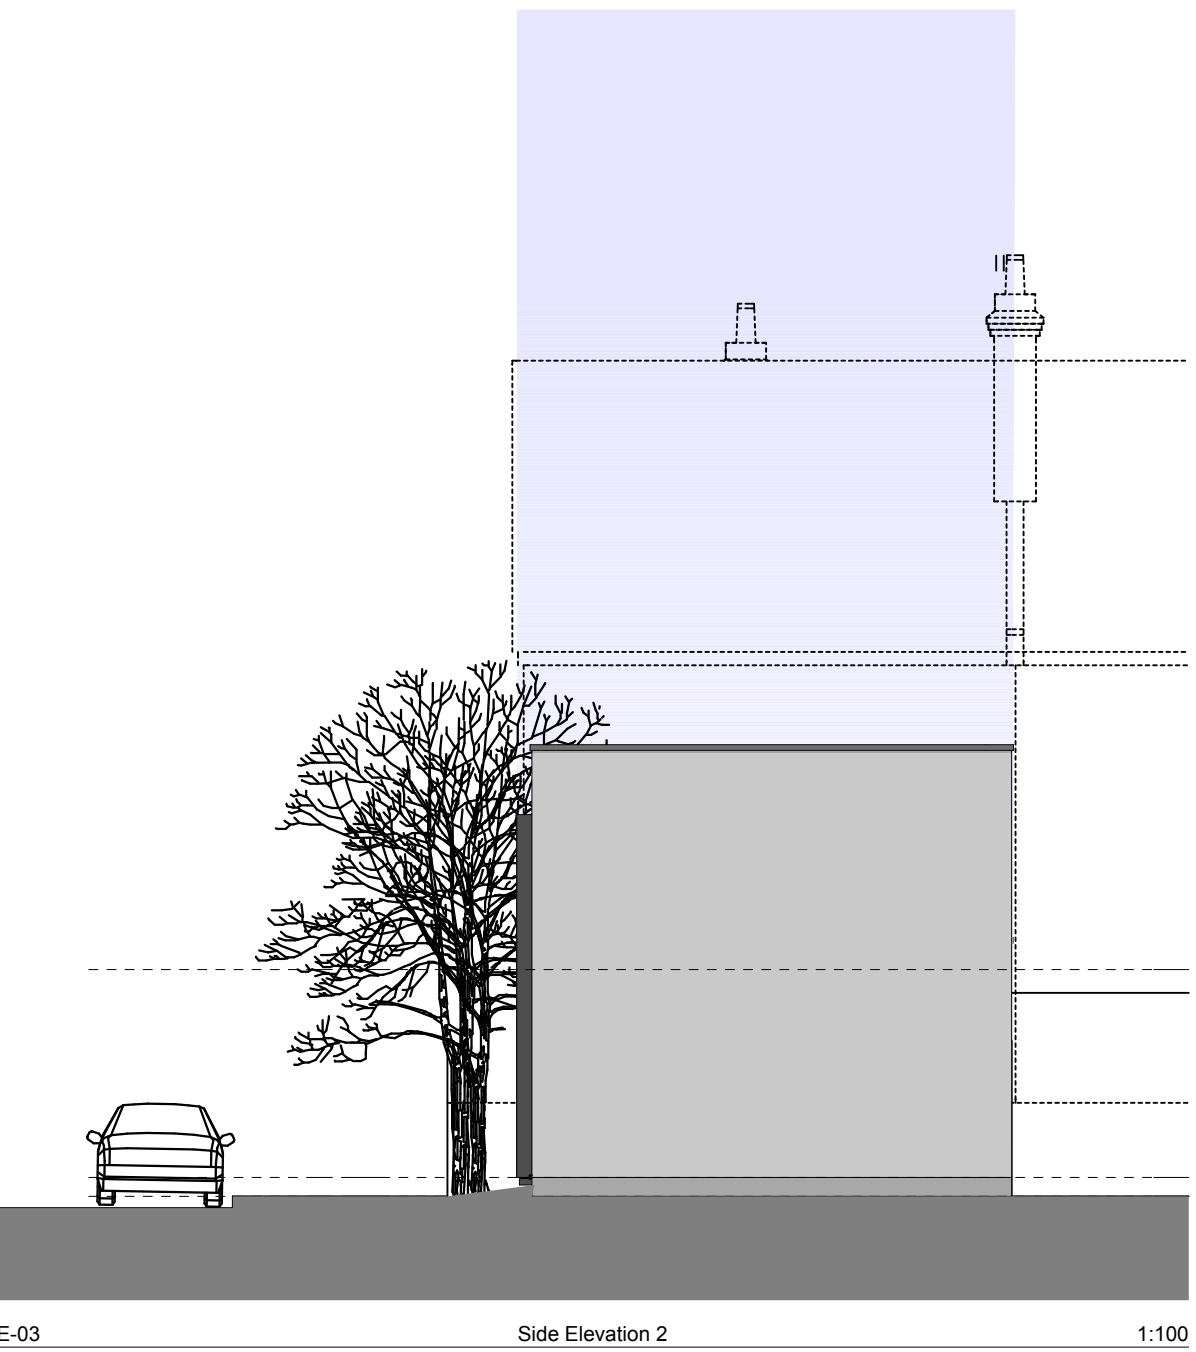


E-03 Side Elevation 2 1:100



E-01 Street Elevation 1:100

STEENE ASSOCIATES [ARCHITECTS] LTD
THE STUDIO • 17 OAKRIDGE AVENUE
RADLETT • HERTFORDSHIRE • WD7 8EW
TEL: 0844 936 0220 • FAX: 01923 663608
Email info@steeneassociates.co.uk

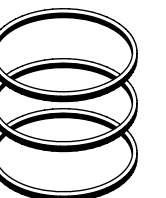

CLIENT
Mr + Mrs Feldman

PROJECT
Proposed Annex
144 Mill Lane, London. NW6 1TF

DRAWING
Proposed

SCALE
1:100, NTS

DATE
Feb 2017

DRAWN
AJK

DWG NO.
DB350-P03

CAD REF NO

REVISION
A