



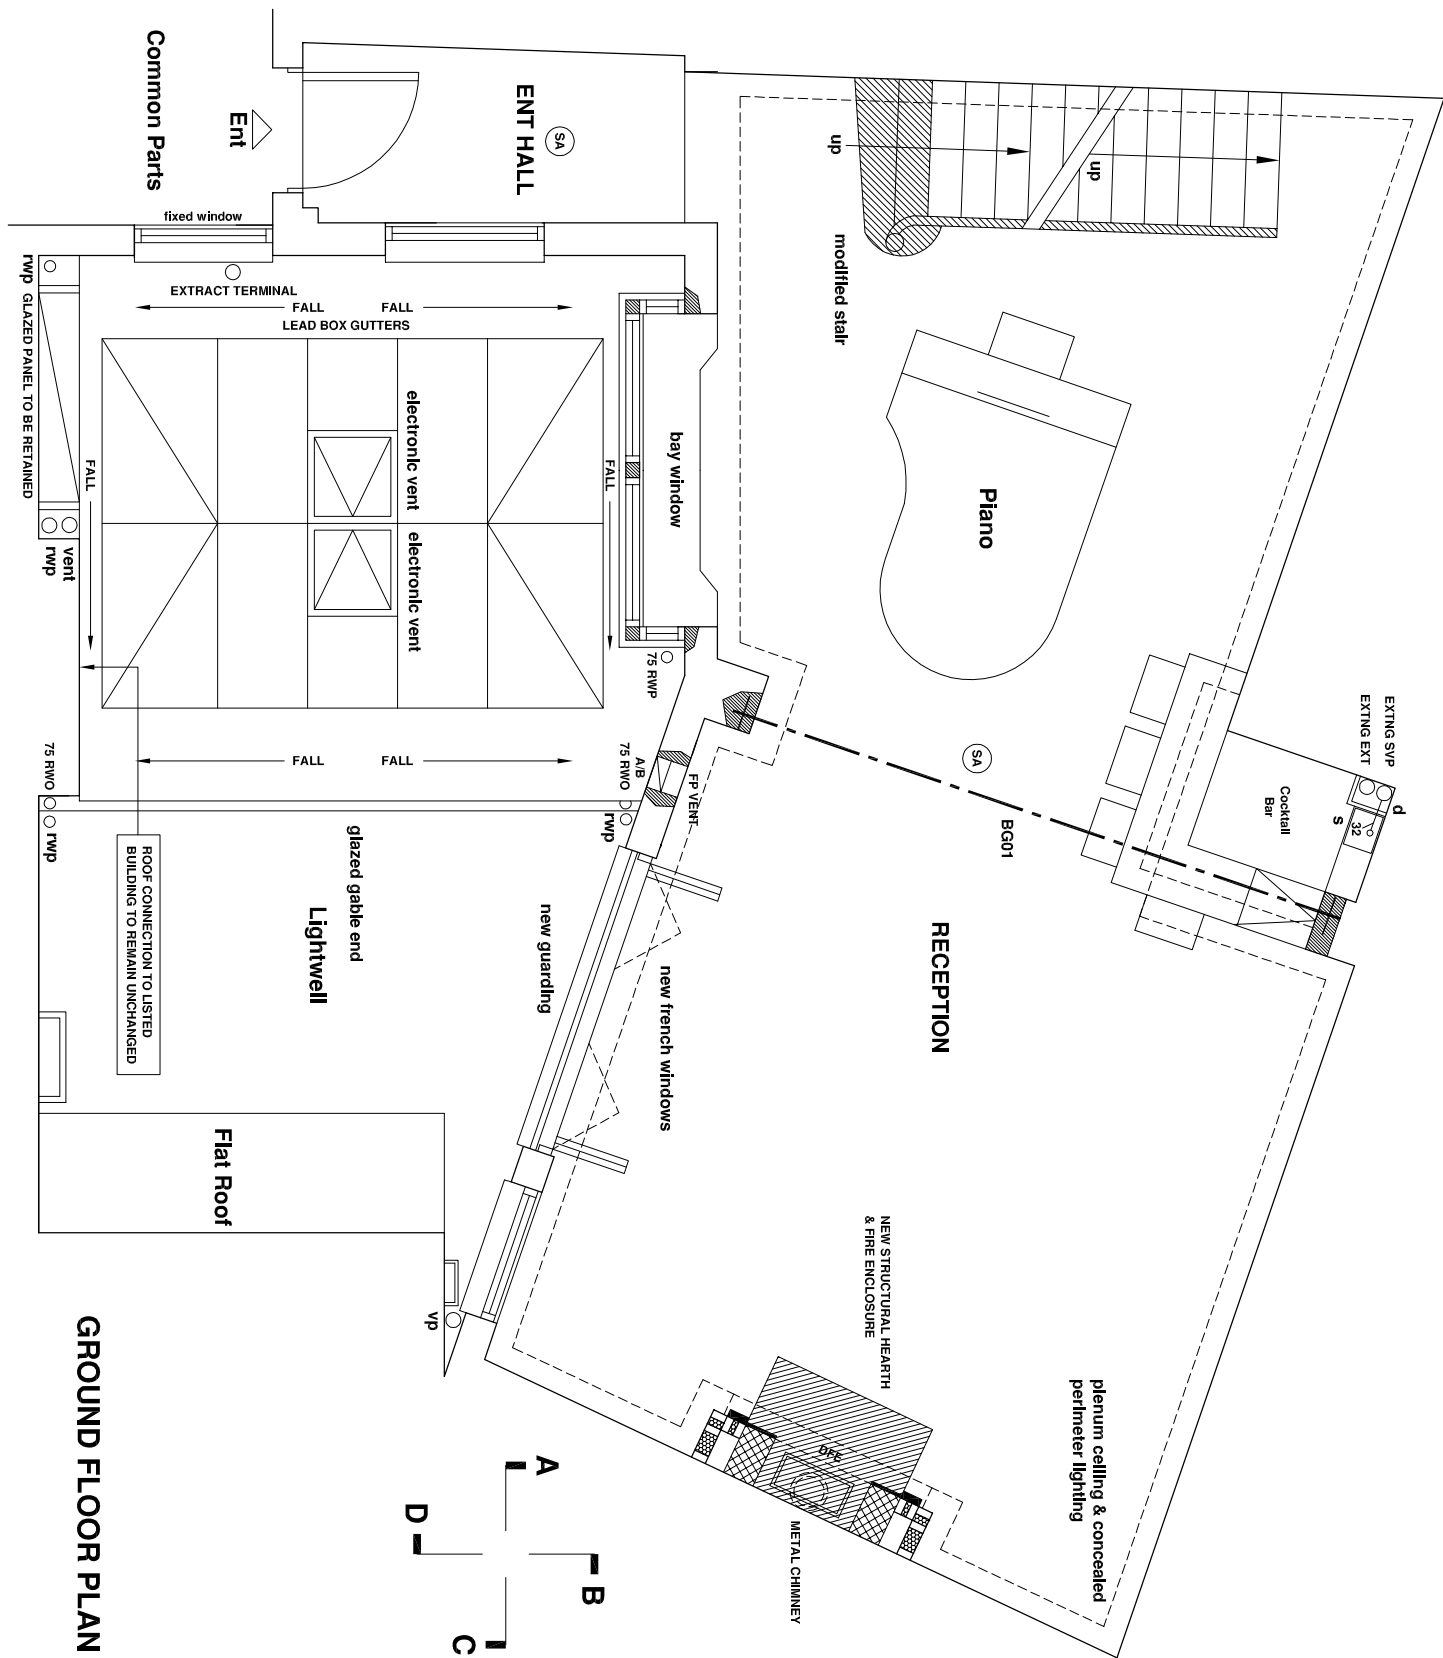

GROUND FLOOR PLAN

NOTE;
TO BE READ IN CONJUNCTION WITH BUILDING
REGULATIONS COMPLIANCE SPECIFICATION

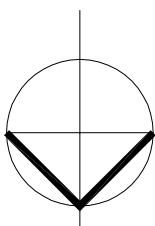

Scale	Date
1:50@A4	JUNE 2015
Dwg by	Client
GRK	NASH HOMES
JOB NO.	DWG NO.
15002	L (2 -) 02A

Title	CL/ 513
LOCATION DWG	GA AS PROPOSED - BUILDERS WORKS PLAN
Job	THE COTTAGE, 18 MONMOUTH STREET, LONDON WC2
Architects	GORDON R KERR AND ASSOCIATES LONG CROSS HOUSE, LONG CROSS HILL, ARFORD, HEADLEY, HANTS GU35 8BS Tel/Fax: 01428 717242 e: gordon@grkerrassoc.wanadoo.co.uk