



PROPOSED

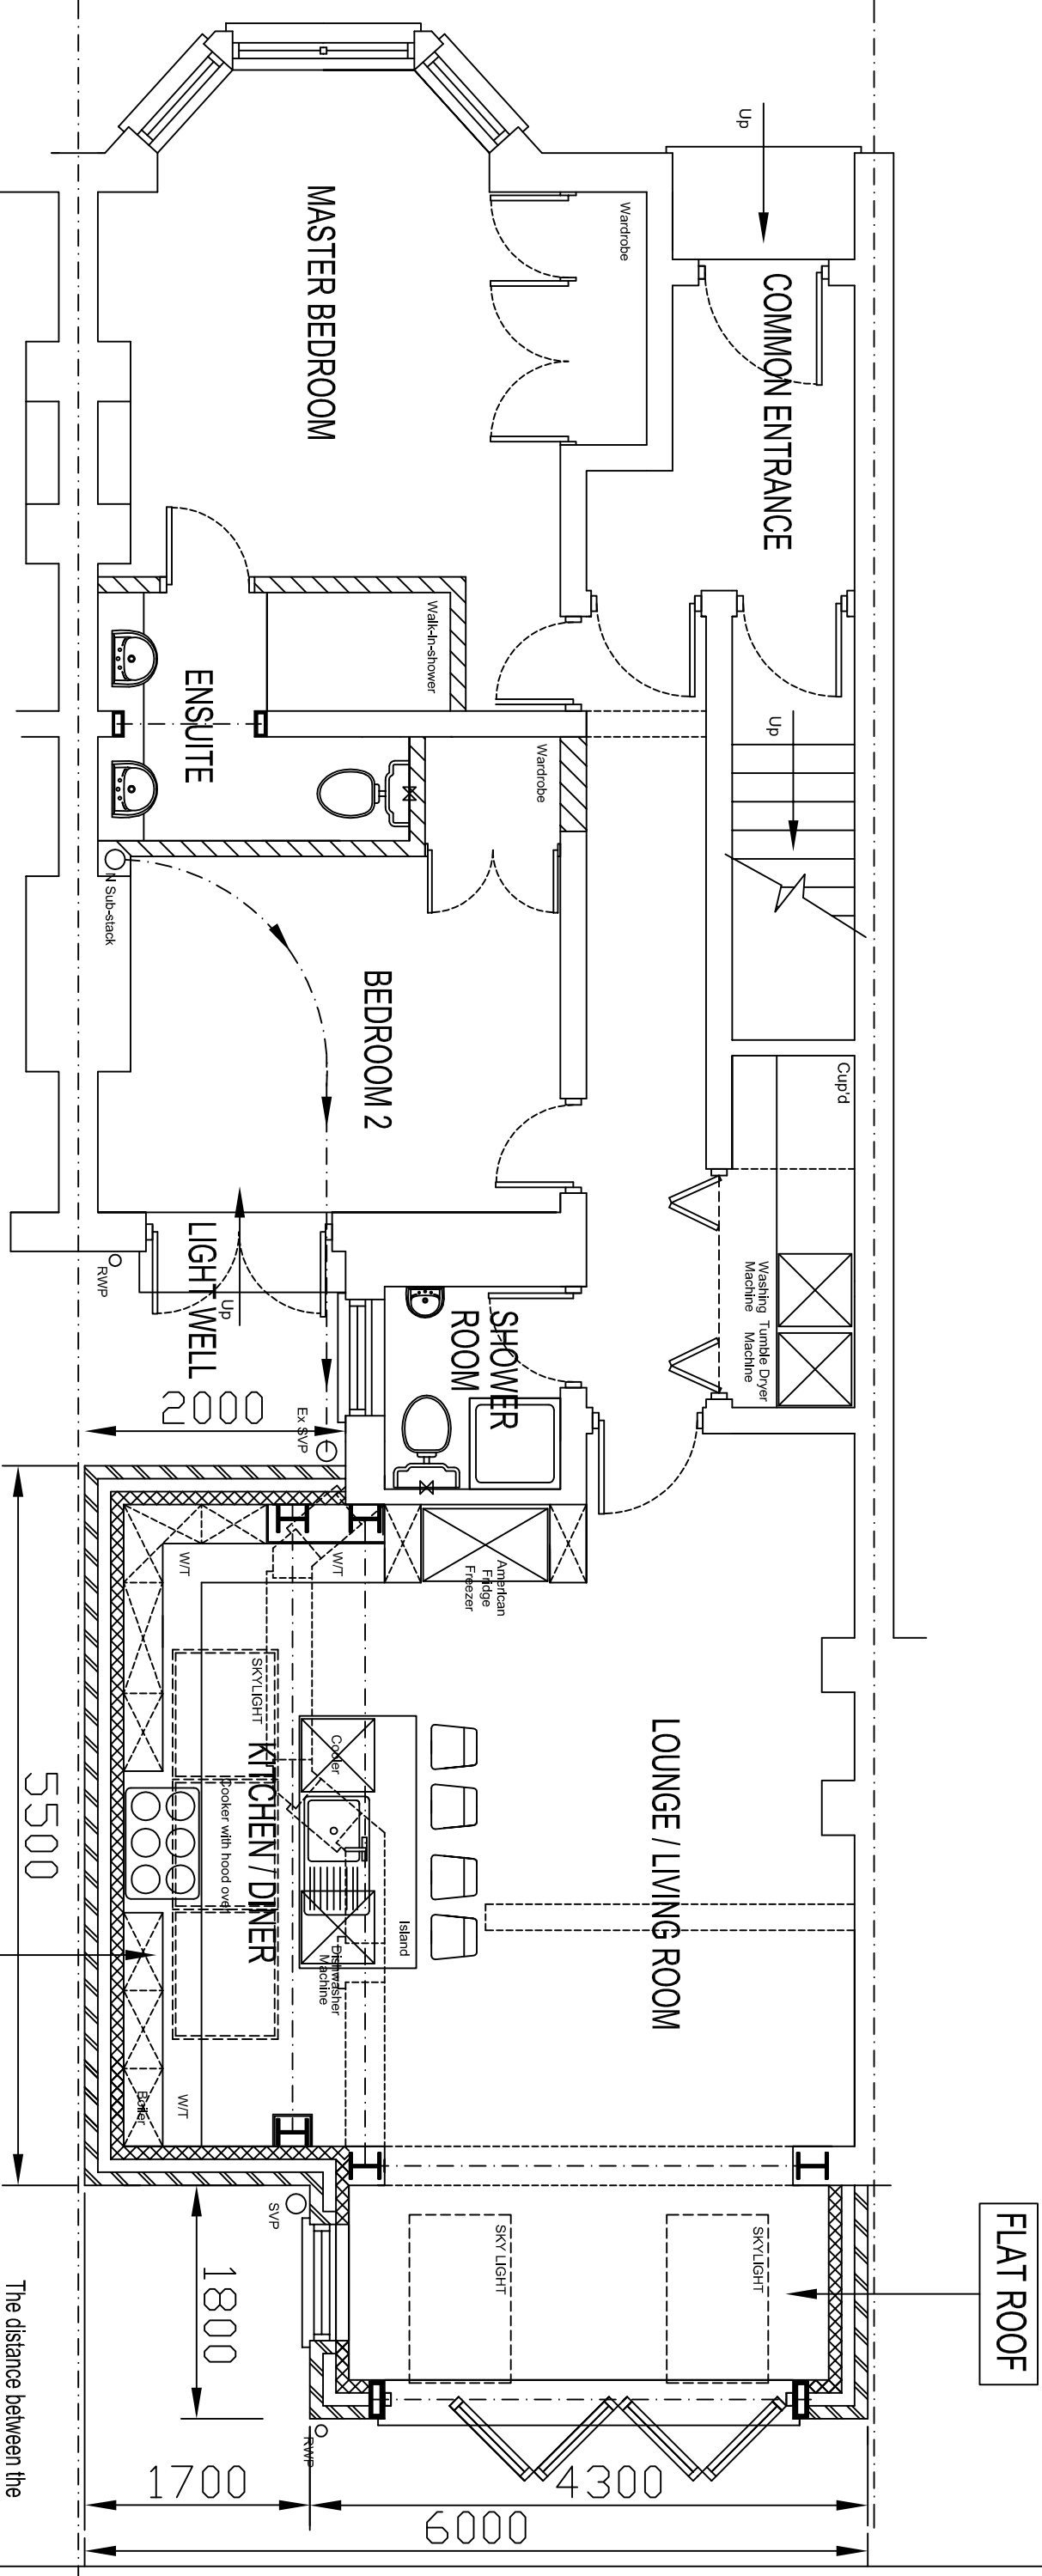

PROPOSED GROUND FLOOR PLAN

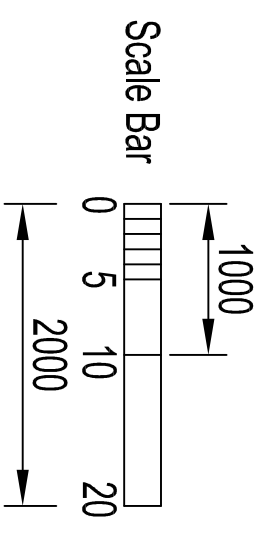

PROPOSED GROUND FLOOR PLAN

104a COLLEGE PLACE, LONDON, NH, ODJ.

PROJECT:-
PROPOSED SINGLE STOREY SIDE AND REAR EXTENSION PLUS INTERNAL STRUCTURAL LAYOUT ALTERATIONS

Client's Name/ Details:-
TERRI FRANCIS
 104a COLLEGE PLACE,
 LONDON, NH, ODJ.

| | | |
|-------------------------------------|-----------------------------|-----------------------------------|
| Scale @ A3:- 1:50 @A3 | Date:- 20/03/17 | Agent / Bp:- RDCBDS LTD |
| Drawing No:- RDC/104a/003 | Sheet No:- 3 of 5 | Rev:- - |

Agents Email details:-
 Richard.Clark16@virginmedia.com

Agents contract details:-
 Mobile Tel No :- 07880750825

All items, notes dimensions and general design contained on this drawing shown are for guidance purposes. Nominated Builder or person responsible for the project should make a thorough check prior to commencement of works against the site, drainage services drawings, current Building Regulations, British Standards and Codes of Practice. The originator (RDCBDS Ltd) will NOT accept any liability for mistakes that could occur. All dimensions are to be checked on site before any work are put in hand and before materials are ordered.