


NOTES :

10

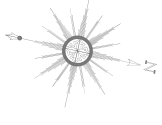

A
MARCH 17
Date
Revisions

DORMER SIZE
REDUCED BY 300mm

Client: MR. MOHAMMAD LATIEEF
Job Title
25 GASCONY AVENUE
LONDON
NE6 4NB

Drawing Title
PROPOSED FLOOR PLANS

Scale: 1 : 100 (A3)

Date: JANUARY 2017
Checked by: R.S.
Drawn by: R.S.

Dwg No. TP /279/ 03
Rev. A

1

2

3

4

5

6

7

8

9

A

B

C





D

E

F


G

H

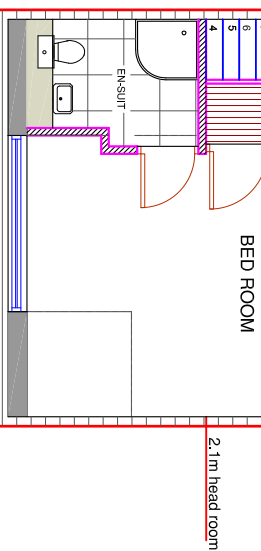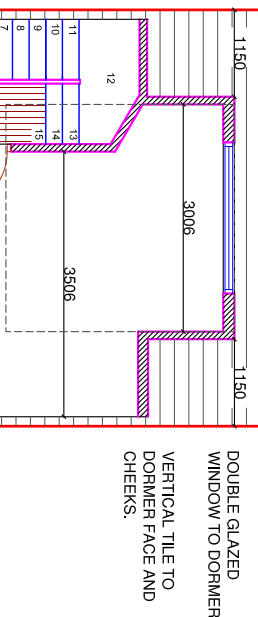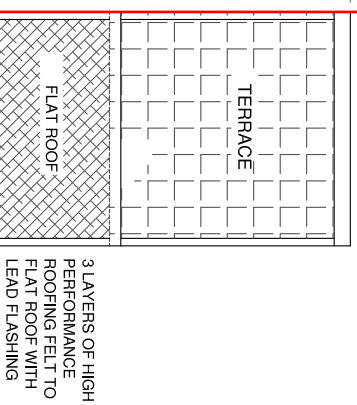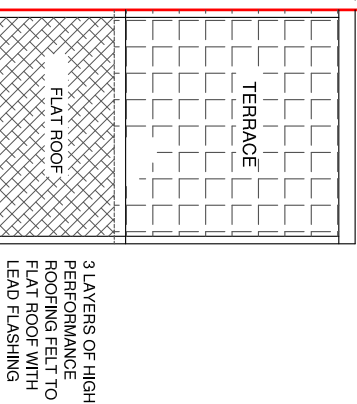

PROPOSED LOFT PLAN

PROPOSED ROOF PLAN

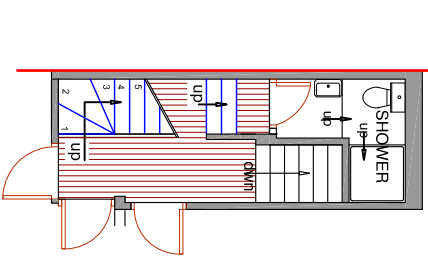

PROPOSED SECOND FLOOR PLAN

PROPOSED Approved Ref: 20092788P

1

2

3

4

5

6

7

8

9

10

H

G

F

E