

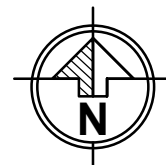
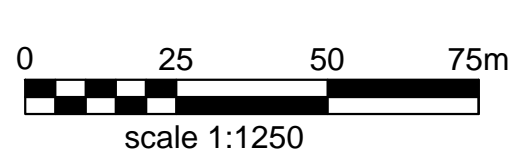
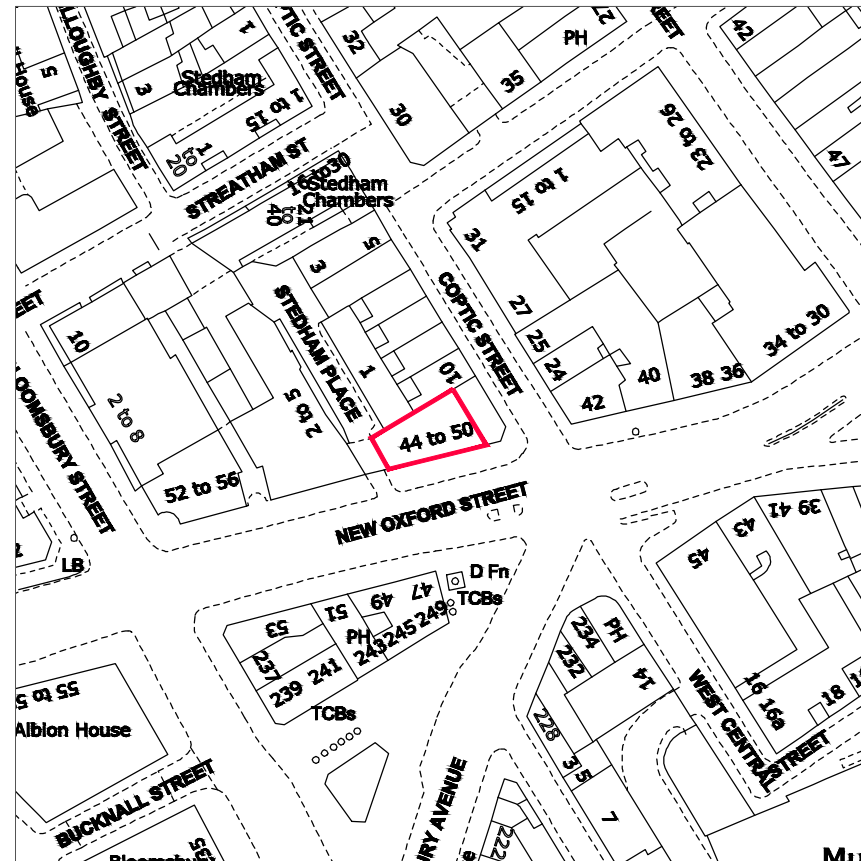


- Notes**
- 1- This drawing is not for construction
  - 2- All Dimension are in millimeters
  - 3- Dimensions are not to be scaled directly from drawings
  - 4- All dimensions are to be checked on site and the Architect is to be informed of any discrepancies before construction commences
  - 5- All references to drawings refer to current revisions of that drawing
  - 6- The Copyright of this drawing belongs to Archpl Ltd.

Location; Scale 1:1250

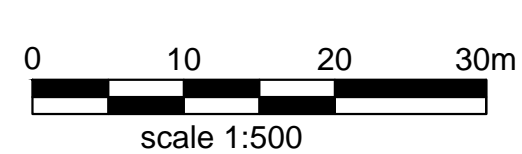

Site plan; Scale 1:500

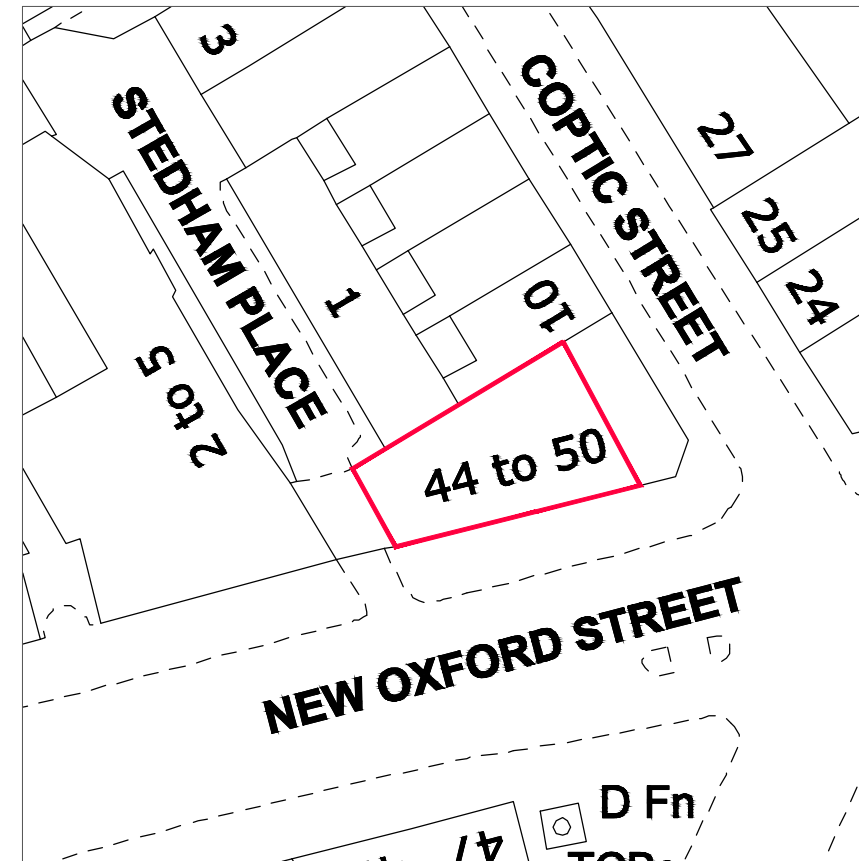

Rev.	Date	Revisions												
<h1>FOR PLANNING</h1>														
 <p><b>ARCH</b>          ARCHITECTURAL DESIGN STUDIO          33B Grand Parade, Green Lanes,          Haringey, London, N4 1LG          Tel: 0208 809 2320 - 0784241 0527          Web: www.archpl.co.uk</p>														
<table border="1"> <tr> <td>Client</td> <td colspan="2">Coffee &amp; Gift Ltd.</td> </tr> <tr> <td>Project</td> <td colspan="2">46-50 New Oxford Street</td> </tr> <tr> <td>Scale</td> <td>1/1250-1/500@A3</td> <td>Date 17/03/2017</td> </tr> <tr> <td>Drawn By</td> <td>SA</td> <td>Checked By AEC</td> </tr> </table>			Client	Coffee & Gift Ltd.		Project	46-50 New Oxford Street		Scale	1/1250-1/500@A3	Date 17/03/2017	Drawn By	SA	Checked By AEC
Client	Coffee & Gift Ltd.													
Project	46-50 New Oxford Street													
Scale	1/1250-1/500@A3	Date 17/03/2017												
Drawn By	SA	Checked By AEC												
Project No. <b>17026</b>		Drawing No. <b>A100</b> Revision -												
Drawing title <h2>Site and Location Plan</h2>														