

DO NOT SCALE FROM THIS DRAWING

DRAWING TO BE READ IN CONJUNCTION WITH ALL OTHER ARCHITECTS AND ENGINEER'S CONTRACT DRAWING & SPECIFICATIONS. ANY DISCREPANCIES MUST BE BROUGHT TO THE ATTENTION OF THE ARCHITECT IMMEDIATELY.


THE CONTRACTOR MUST VERIFY ALL DIMENSIONS BY SITE MEASUREMENT BEFORE ORDERING MATERIALS OR MANUFACTURING COMPONENTS. SUBSTITUTE MATERIALS & PRODUCTS TO THOSE NAMED WILL BE ACCEPTABLE IF PROVEN TO BE OF EQUAL OR HIGHER PERFORMANCE AND NOT IN CONFLICT WITH OTHER ELEMENTS.

NOTES
KEY:

Consented New associated with the Application
ref: 2014/7932/P

Proposed

Note:
For windows and doors please refer to schedules.

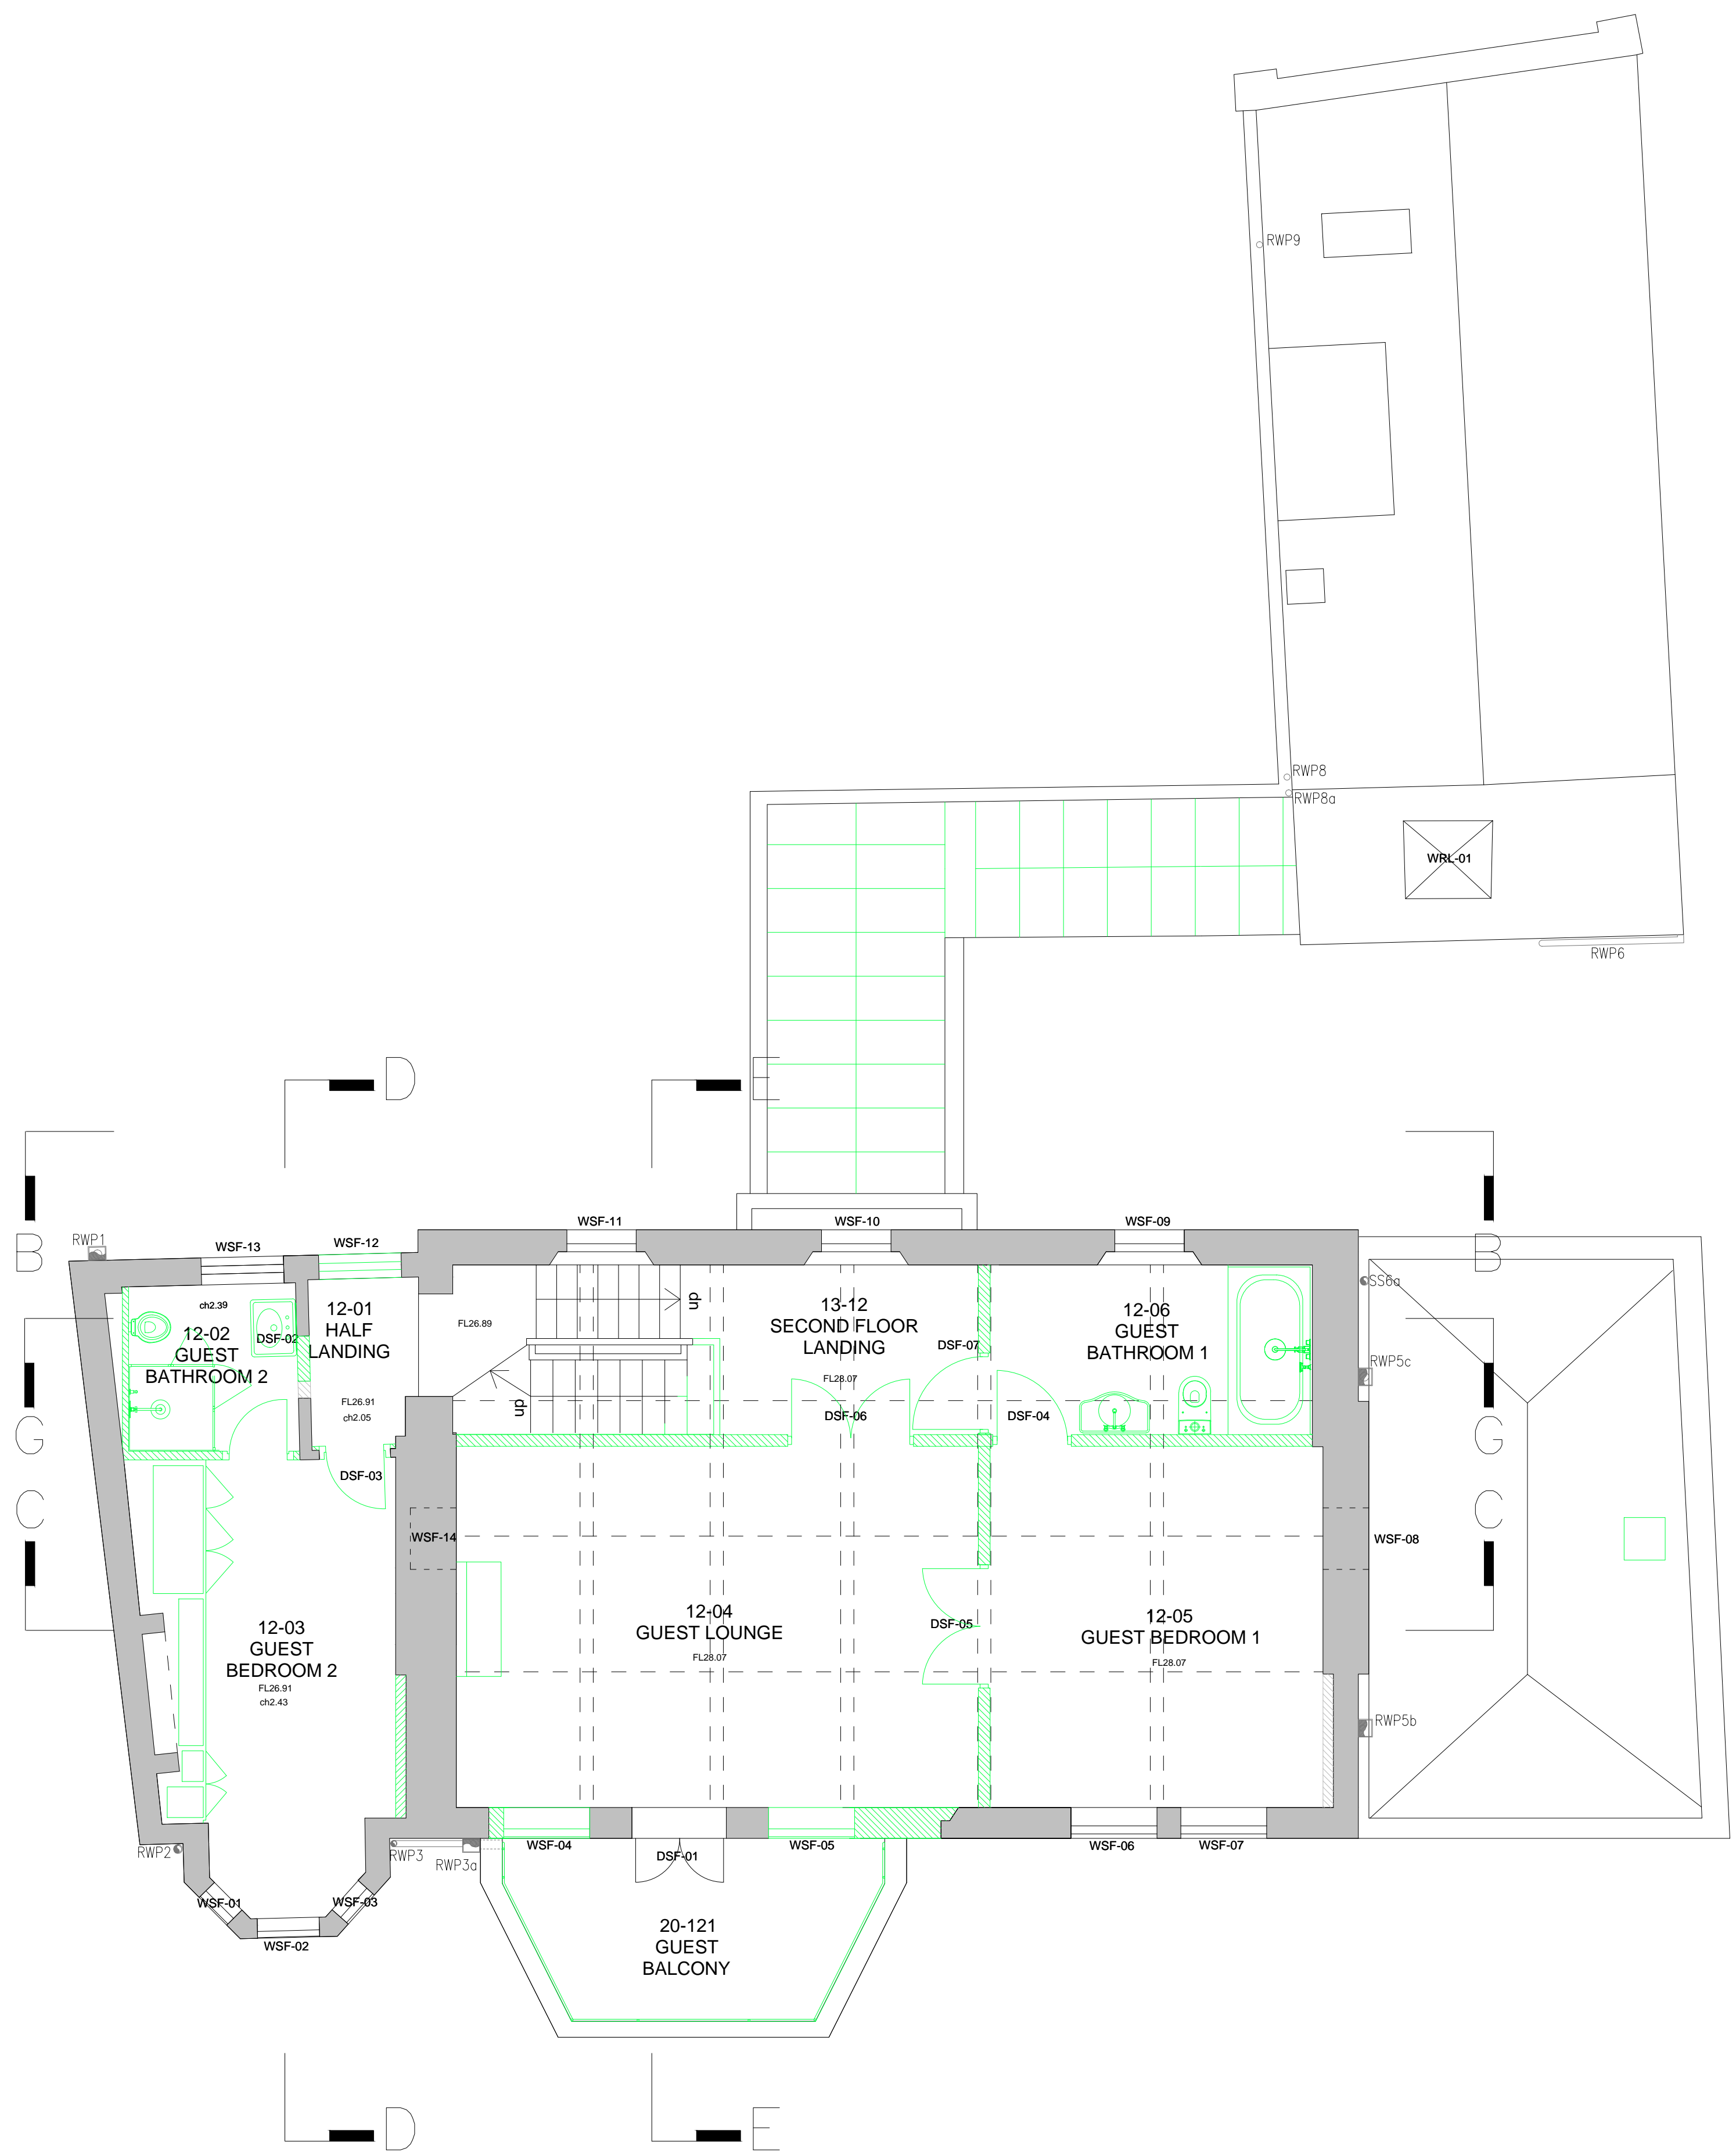

SECOND FLOOR PLAN

| REV | DATE | DESCRIPTION |
|-----|----------|-----------------|
| A | 06.05.16 | General updates |
| B | 18.05.16 | Roof structure |
| C | 18.11.16 | For Planning |
| D | 28.02.17 | For Planning |

FOR PLANNING

JOB TITLE

Keats Grove

Hampstead

DRAWING TITLE

Second Floor Plan

Proposed

| JOB No | DWG No | REV |
|----------|-----------------|-------|
| 546 | D103 | D |
| DRAWN BY | SCALE (AT A1) | DATE |
| RFB | 1:50 (1:100@A3) | Mar16 |

RICHARD GRIFFITHS ARCHITECTS

5 Maidstone Mews, 72-76 Borough High Street, London SE1 1GN
T +44(0)20 7357 8788 | F +44(0)20 7403 7887
E admin@rgarchitects.com | www.rgarchitects.com