


North Elevation - from sloped access

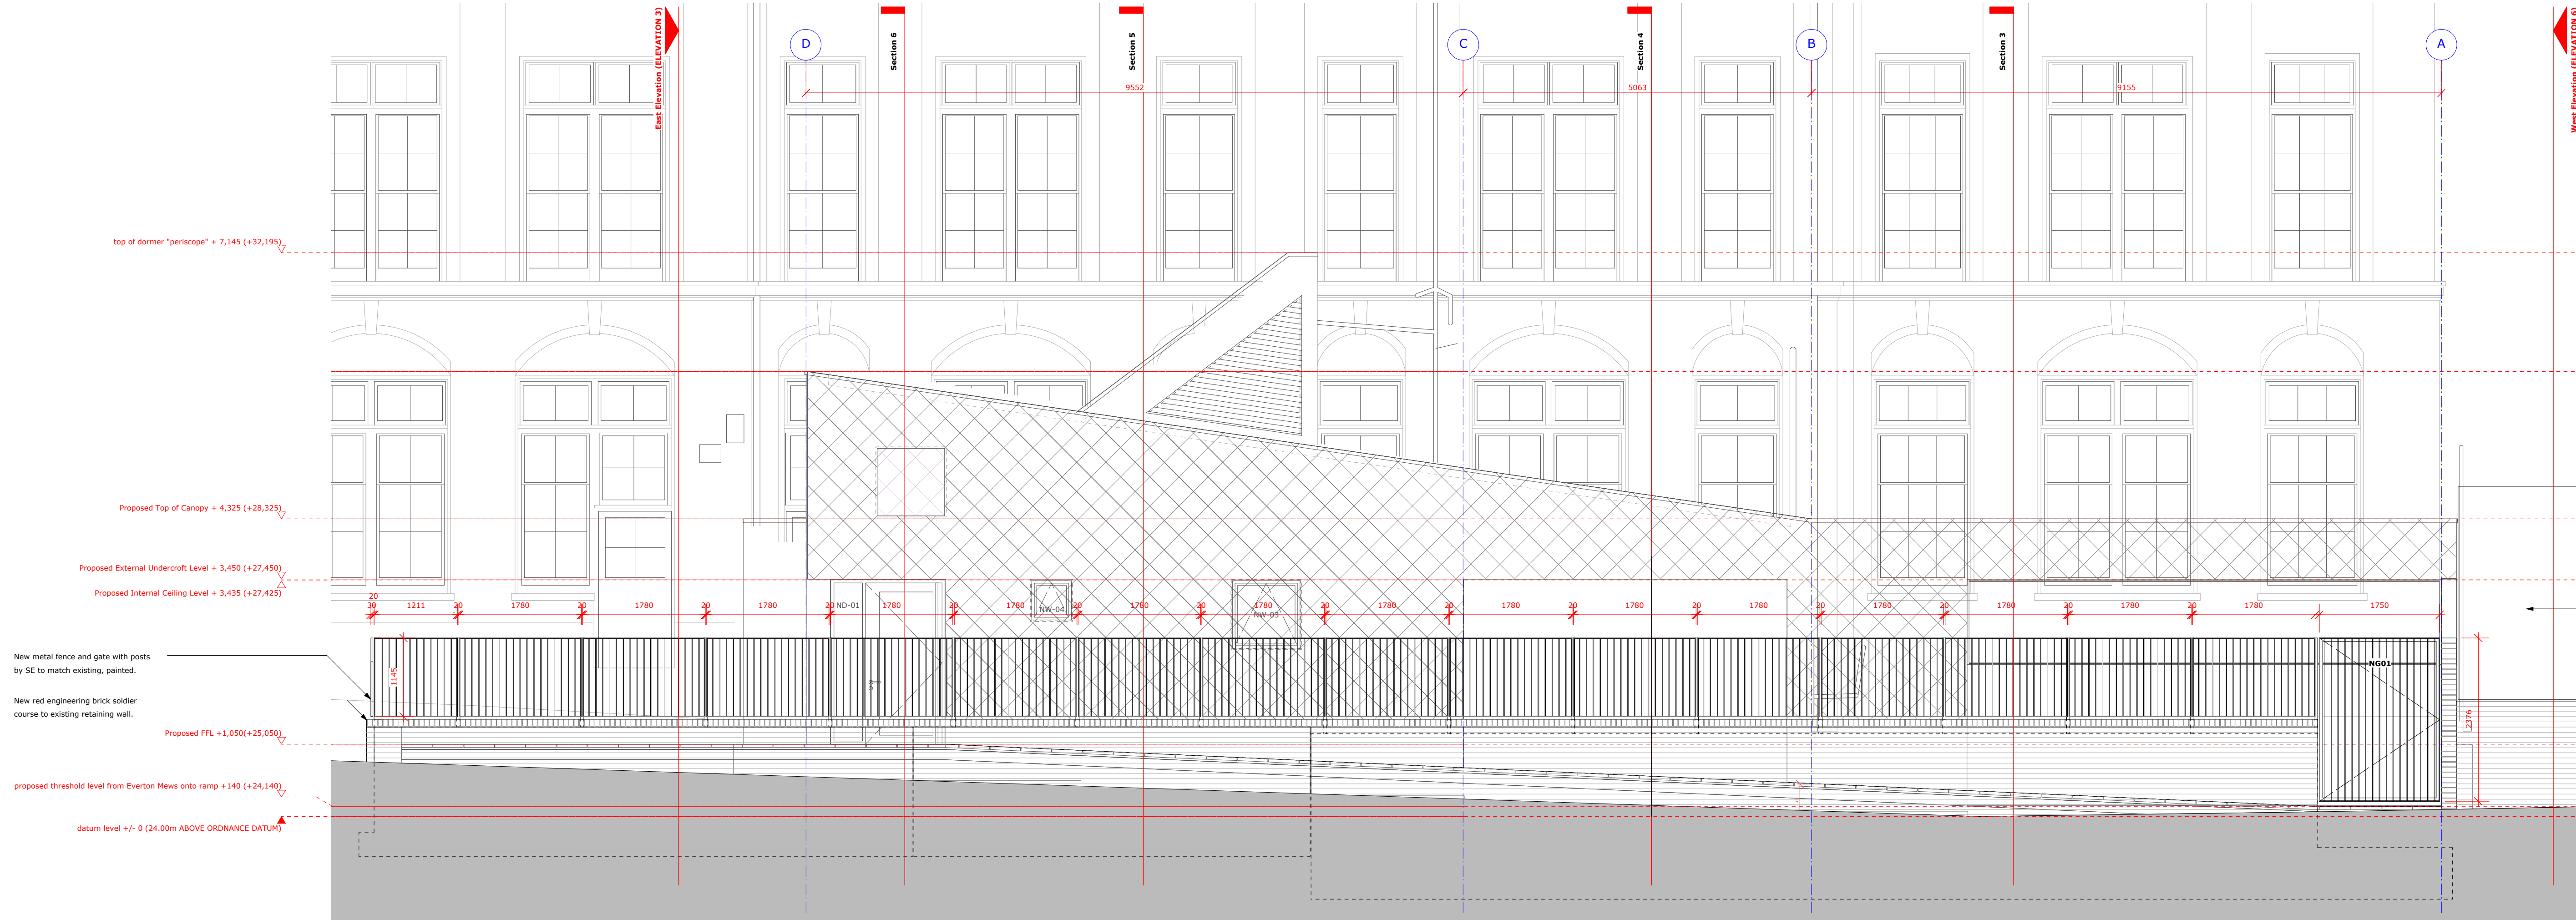

North Elevation - from Everton Mews

**CONSTRUCTION ISSUE**  
Check all dimensions on site. Do not scale off drawings without prior consultation. Any discrepancies to be reported to architects before execution of relevant works. This drawing has been produced for London Borough of Camden for the works at Netley Primary School, London, NW1 3EX and for that project alone and is not intended for use by any other person or for any other purpose. Drawings remain copyright of Hayhurst and Co. and may not be reproduced without written consent or licence.

CONSTRUCTION ISSUE	14.10.16	A
Issue/Revision	Date	Rev
<b>Project:</b> New 2 Year Old Facility & STEM Works Netley Campus, 74 Stanhope St, London NW1 3EX		
Hayhurst and Co.		
25 Fourm Street, London, E1 6QE T: (020) 7247 7028 F: (020) 7247 7029 E: mail@hayhurstand.co.uk www.hayhurstand.co.uk		
Subject:	2YO North Elevations - Proposed	
Scale:	1:50	Date: 13.05.2016
Original Size:	A1	
Drawing No.:	184 A201 A	