


1 GA - SOUTH ELEVATION - COMMERCIAL UNIT
1 : 50

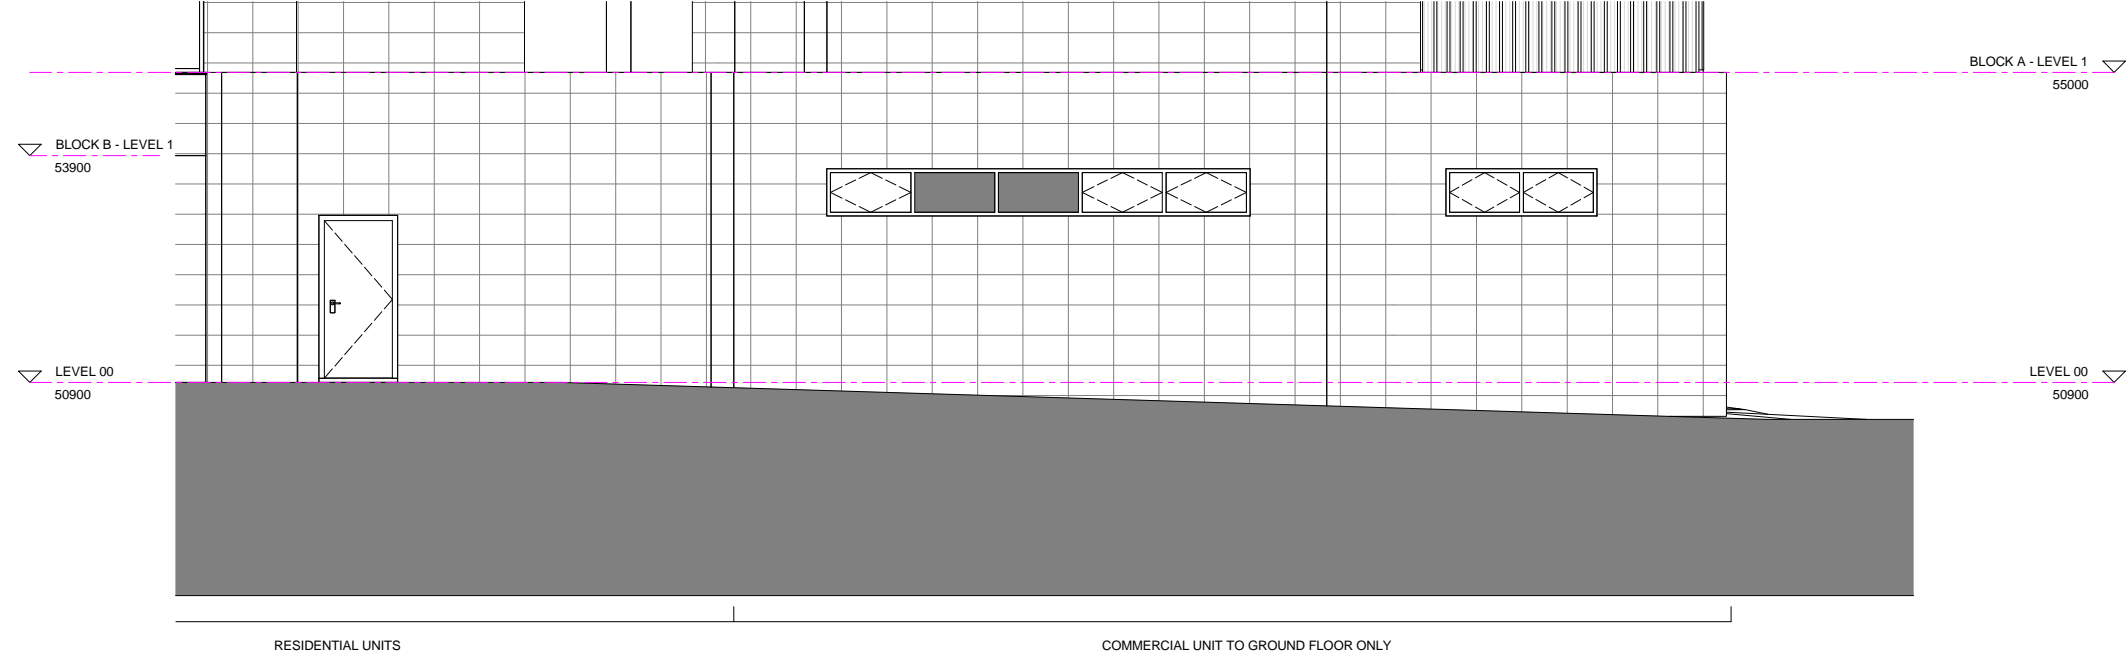


2 GA - EAST ELEVATION - COMMERCIAL UNIT
1 : 50



3 GA - WEST ELEVATION - COMMERCIAL UNIT
1 : 50

KEY	RESIDUAL RISK
-----	---------------

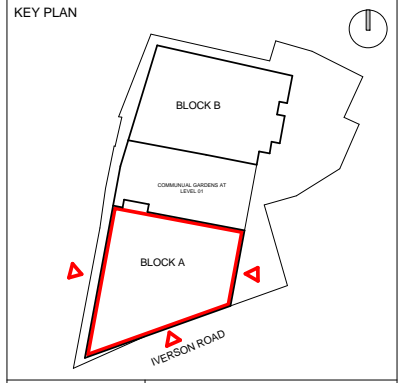

ORIGINATOR davidmillerarchitects WWW.DAVID-MILLER.CO.UK	DRAWING TITLE EXISTING GA ELEVATIONS - COMMERCIAL UNIT	STATUS FOR PLANNING	
JOB TITLE 159-161 IVERSON ROAD, WEST HAMPSTEAD, LONDON, NW6 2RB	JOB NO 335	SCALE 1 : 50	APPROVED DMA
PROJECT	ORIGIN	ZONE	LEVEL
IVR	DMA	ZZ	XX
TYPE	ROLE	SEQ NO	REV
DR	A	03000	A

