



Copyright: All rights reserved. This drawing must not be reproduced without permission. Only the original drawing should be relied upon. Contractors, sub-contractors and suppliers must verify all dimensions on site before commencing any work or making any shop drawings. All shop drawings to be submitted to the architect / interior designer for comment prior to fabrication. This drawing is to be read in conjunction with the architect's / interior designer's specification, bills of quantities / schedules, structural, mechanical & electrical drawings and all discrepancies are to be reported to the architect / interior designer. Do not scale from this drawing. Dimensions are in millimetres unless otherwise stated.

NOTES

 

South Elevation
Scale 1:200@A3
1:100@A1

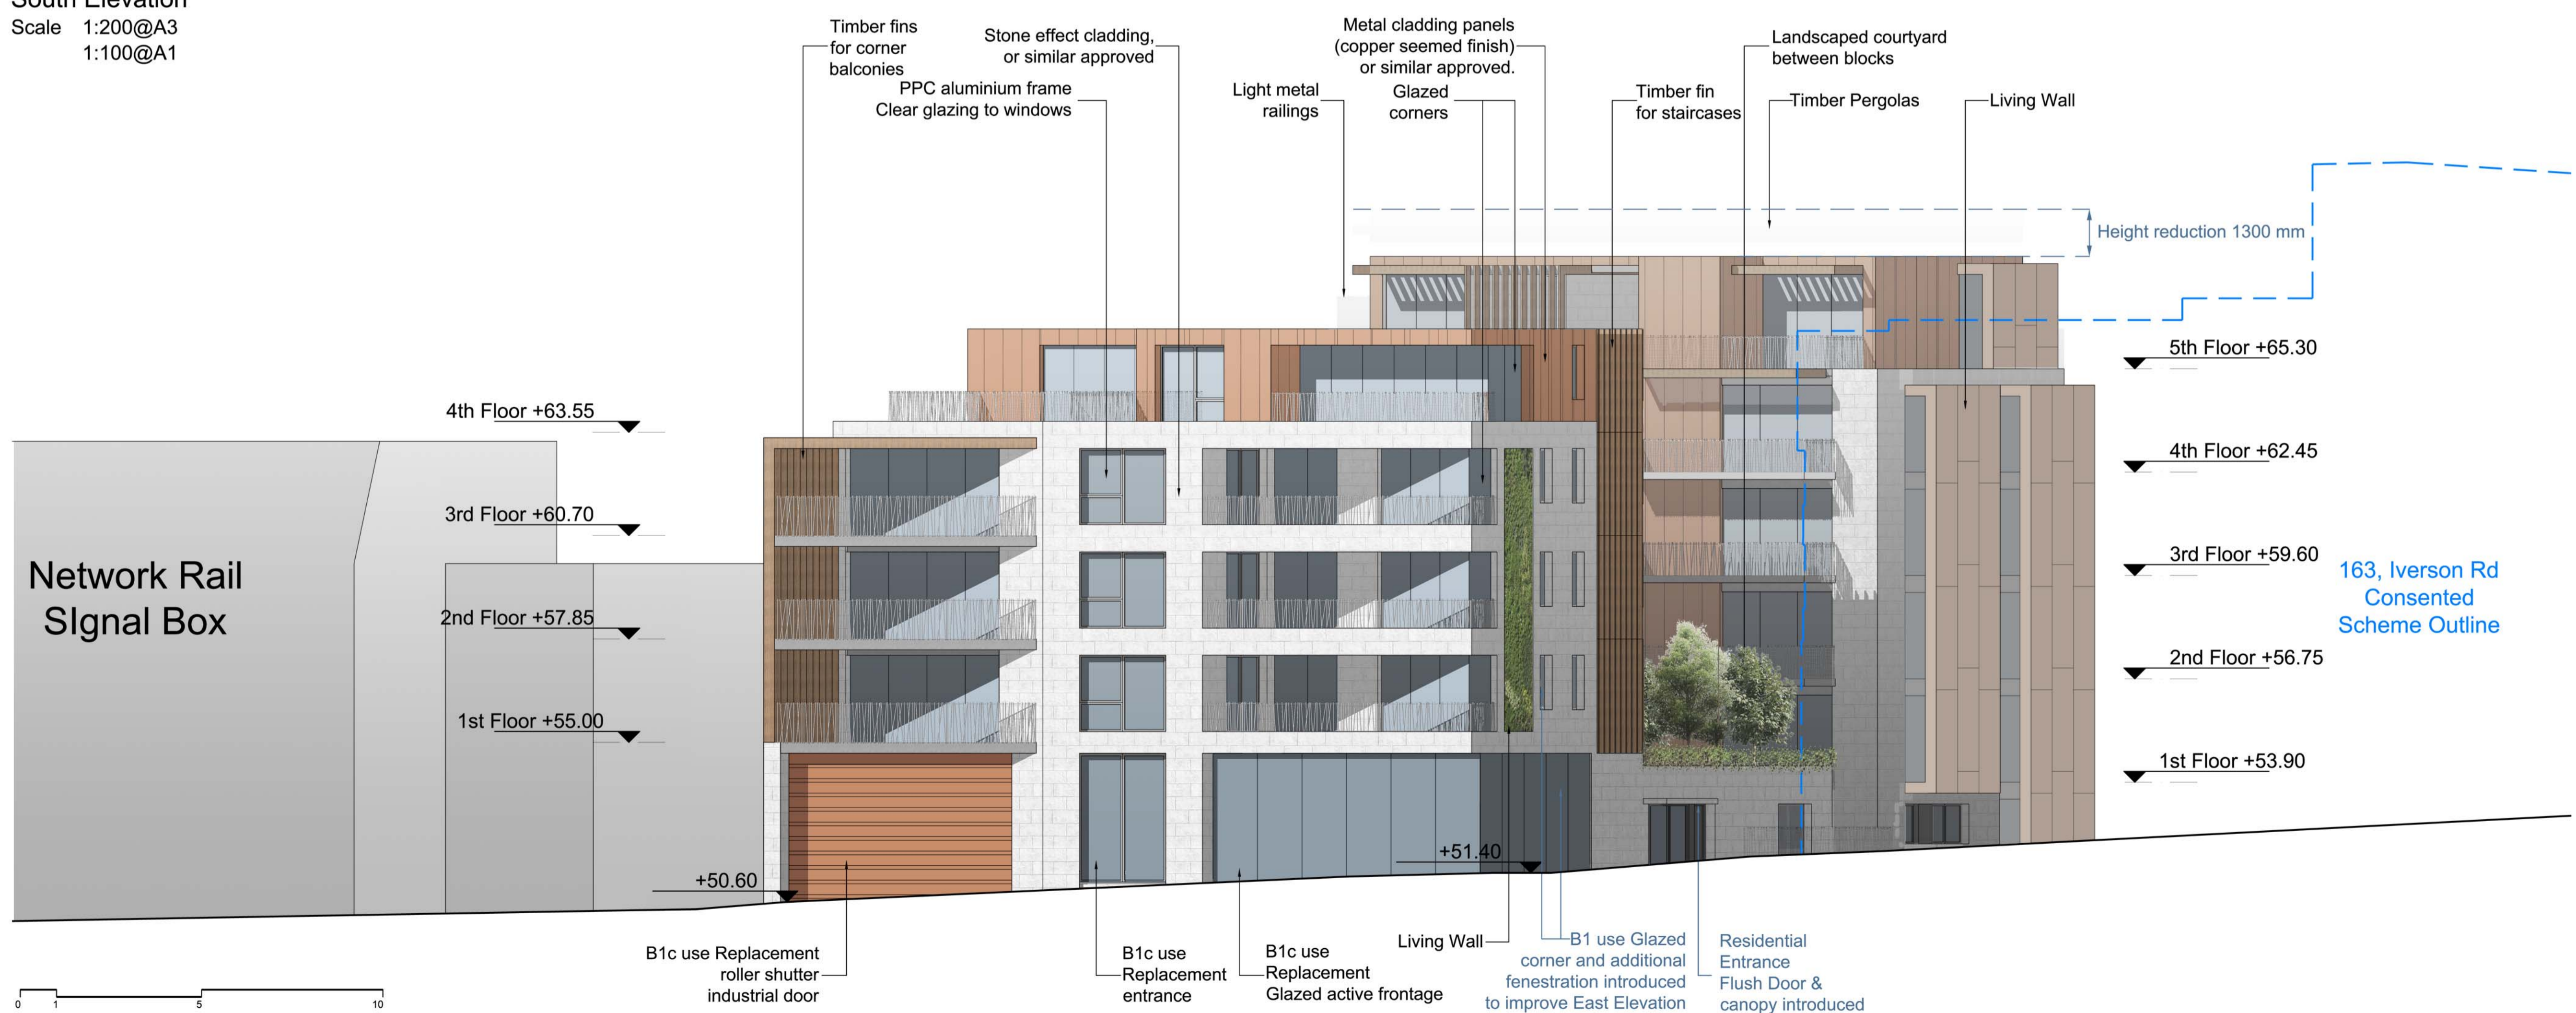

rev	amendments	date	by
P3	Layout revision	15.01.14	JB
P2	Layout revision	08.01.14	JB
P1	Layout revision	20.12.13	JB
P0	Issued for Planning	20.11.13	JB

dexter moren associates
architecture urban design interior design creative media
www.dextermoren.com email@idextermoren.com
57d jamestown road london nw1 7db UK
t. 020 7267 4440 f. 020 7267 6044

project
159-161 Iverson Rd.
client
McGregor Homes Ltd.

drawing title
South Elevation

drawing status
Planning

scale	date	drawn by	checked by
1:100 @ A1	11.11.13	JB	HL
1:200 @ A3			
job no.	drawing no.	revision	
0974	A-110-001	P3	