


1 GA - SOUTH ELEVATION - COMMERCIAL - PROPOSED  
1 : 50

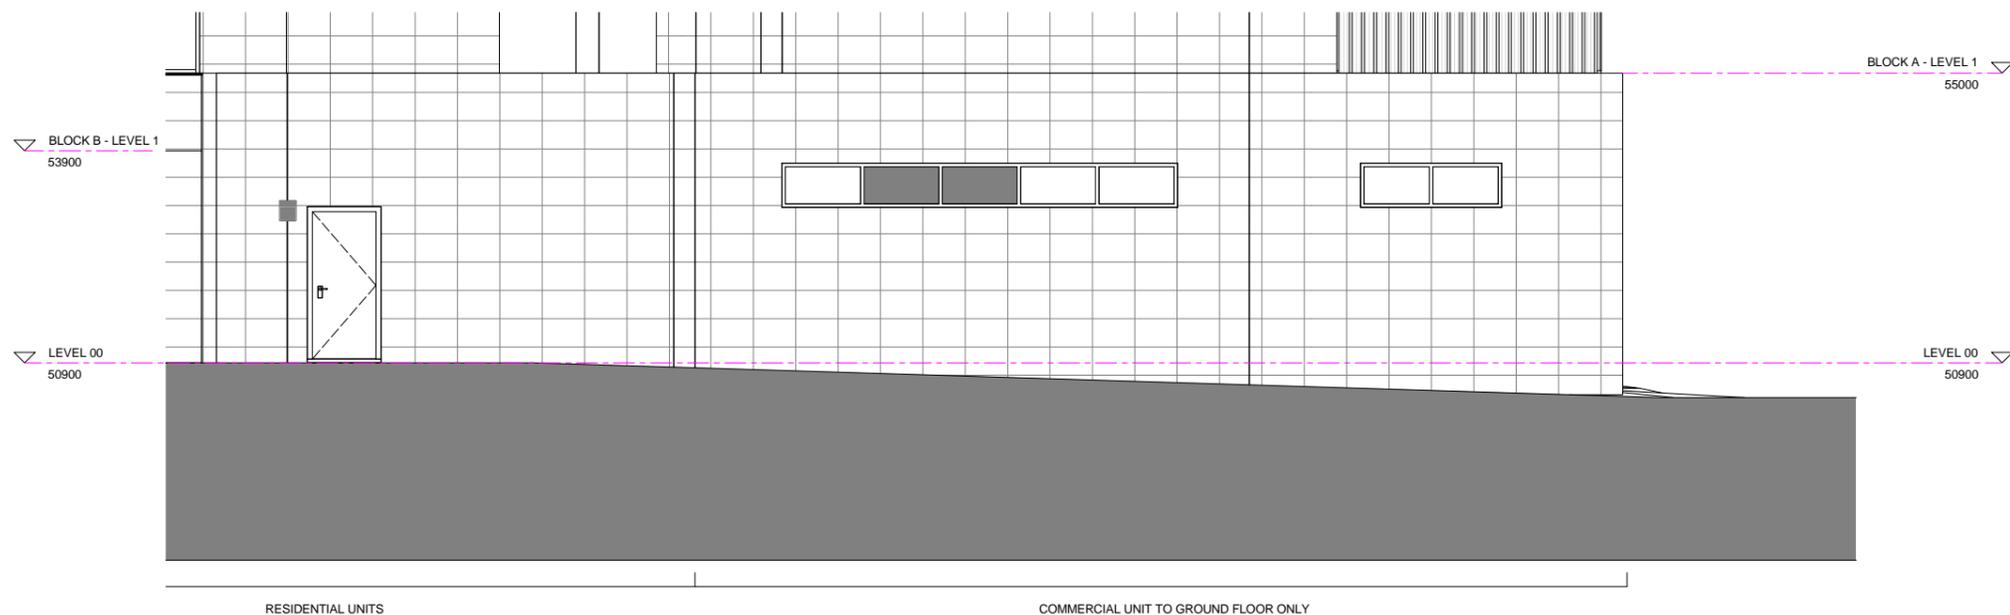

2 GA - EAST ELEVATION - COMMERCIAL UNIT - PROPOSED  
1 : 50



3 GA WEST ELEVATION - COMMERCIAL UNIT - PROPOSED  
1 : 50

KEY		RESIDUAL RISK
KEY PLAN		
ORIGINATOR	DRAWING TITLE	
David Miller Architects WWW.DAVID-MILLER.CO.UK	PROPOSED ELEVATIONS - COMMERCIAL UNIT	
JOB TITLE	JOB NO	STATUS
159-161 IVERSON ROAD, WEST HAMPSTEAD, LONDON, NW6 2RB	335	FOR PLANNING
PROJECT	ORIGIN	ZONE
IVR	DMA	ZZ
SCALE	DRAWN	CHECKED
1 : 50	CK	KM
TYPE	ROLE	SEQ NO
XX	DR	A
APPROVED	REV	
DMA	A	03001