





PROPOSED FLOOR PLAN AND ELEVATIONS
SCALE 1:100

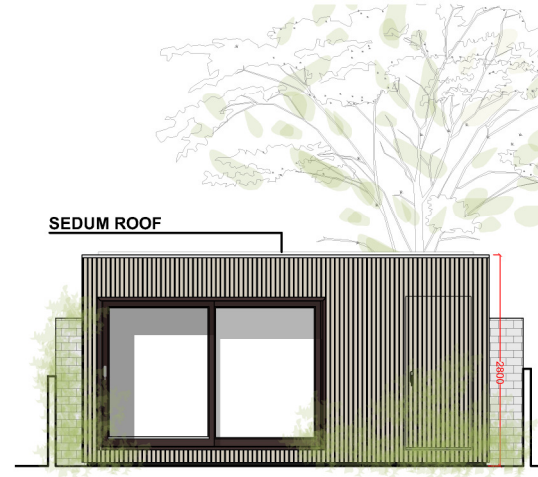


SOUTH ELEVATION SCALE 1:100

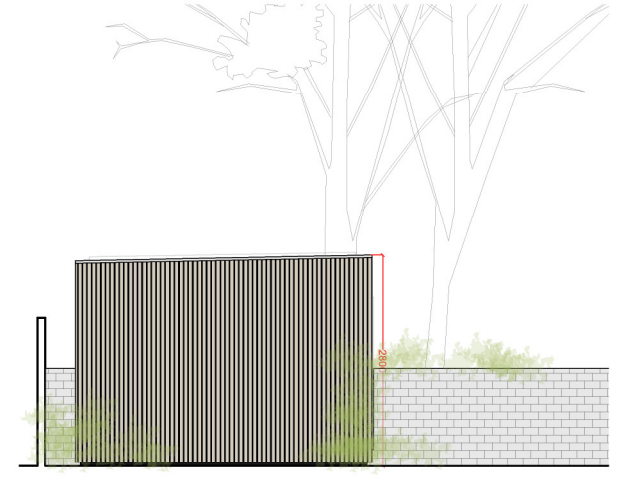

EAST ELEVATION SCALE 1:100



NORTH ELEVATION SCALE 1:100

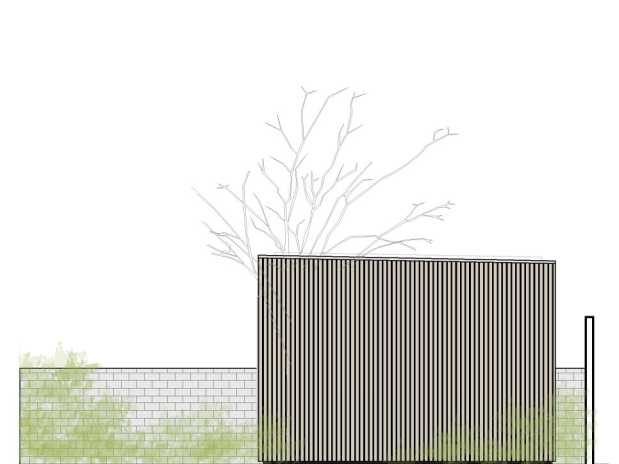

WEST ELEVATION SCALE 1:100

DRAWING	NOTES	DRAWN BY	CHECKED BY	SCALE	DATE
PROPOSED FLOOR PLAN AND ELEVATIONS		MT		1/100 @ A4	21.03.2017
STATUS		DRAWING NUMBER		REVISION	
PLANNING		1705.PL.03		A	

PROJECT	SITE ADDRESS
SALLY LEWIS	66A CAVERSHAM ROAD LONDON NW5 2DS
STAGE	
PLANNING	

ecospace
architecture, naturally

3 ILIFFE YARD
LONDON SE17 3QA
T: 020 7703 4004
F: 020 7708 4750
E: info@ecospacestudios.com