



location plan: 1:1250

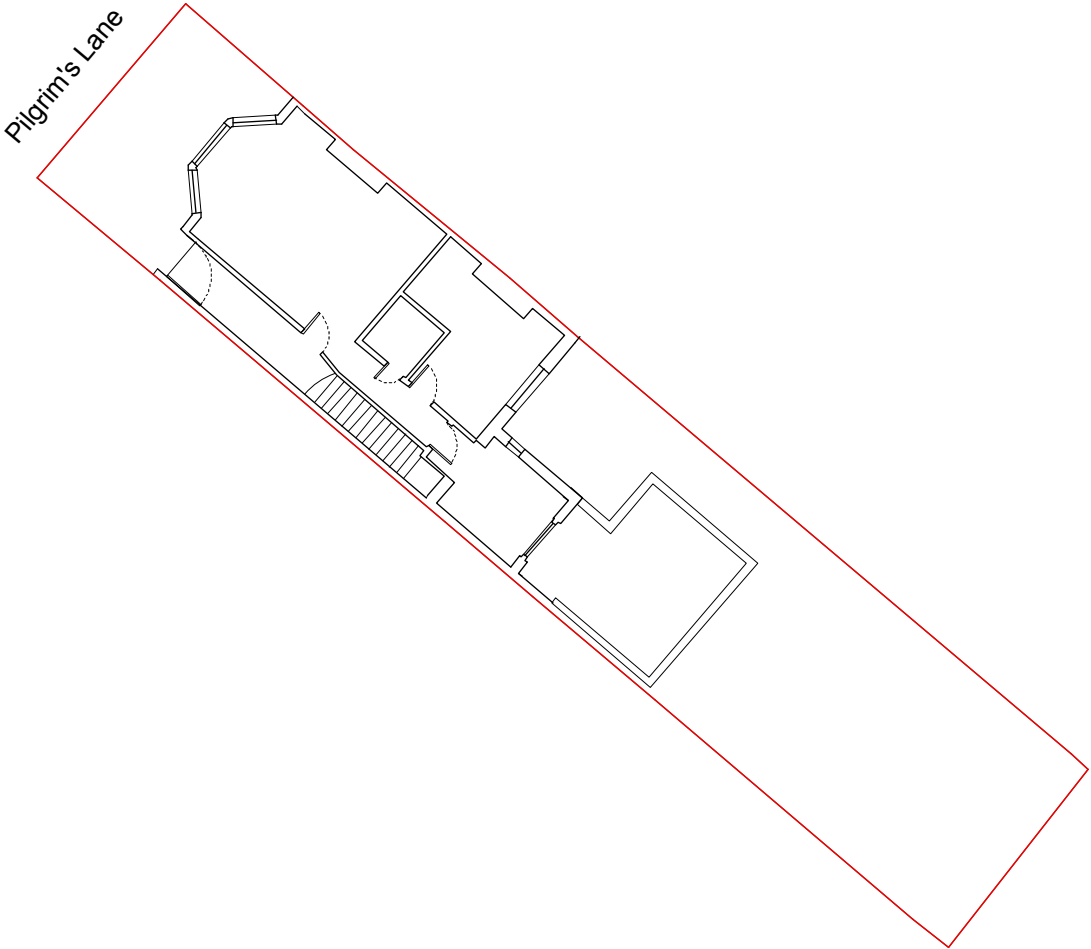

site plan: 1:200

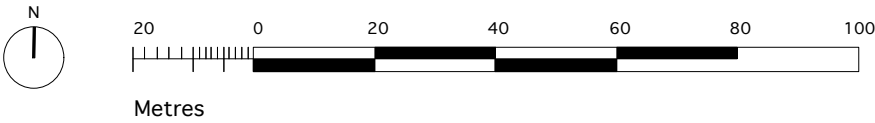

**WILLIAM TOZER**  
a s s o c i a t e s

RIBA chartered practice


42–44 New House 67–68 Hatton Garden London EC1N 8JY

t +44 (0)20 7404 0675 f +44 (0)20 7404 8012


enquiries@wtad.co.uk www.wtad.co.uk

-	stage F: production information -issued for information -client -planning	22.03.17
-	stage F: production information -issued for information -client -planning	01.01.17
-	stage F: production information -issued for information -client -planning	01.12.16
-	stage F: production information -issued for information -client -planning	26.10.16
-	stage F: production information -issued for information -client	24.10.16
-	stage F: production information -issued for information -client -contractor	23.09.16
-	stage F: production information -issued for tender -client -contractor -building control -party wall surveyor	09.09.16
-	stage E: outline proposal -issued for information -clients	23.05.16
-	stage D: outline proposal -issued for information -clients	14.04.16
-	stage D: outline proposal -issued for information -consultants	15.03.16
-	stage C: outline proposal -issued for information -client -council	29.02.16
-	stage AB: measured survey -issued for information -client	22.01.16


Rev	Date
<b>DRAWING STATUS</b> <b>For Information</b> Issued only for purpose indicated	
This drawing to be read in conjunction with all Consultants information. All dimensions to be checked on site. Do not scale, except for planning purposes. This drawing is protected by copyright.	
JOB NUMBER	176
JOB TITLE	<b>Subramaniam Snyder</b> 62 Pilgrim's Ln, Hampstead, London NW3 1SN
<b>DRAWING TITLE</b> <b>Site and location plans</b> existing	
SCALE: 1:1250 and 1:200 @ A3	
DATE: March 2016	
DRAWING NO.	REV
A/01/001	-

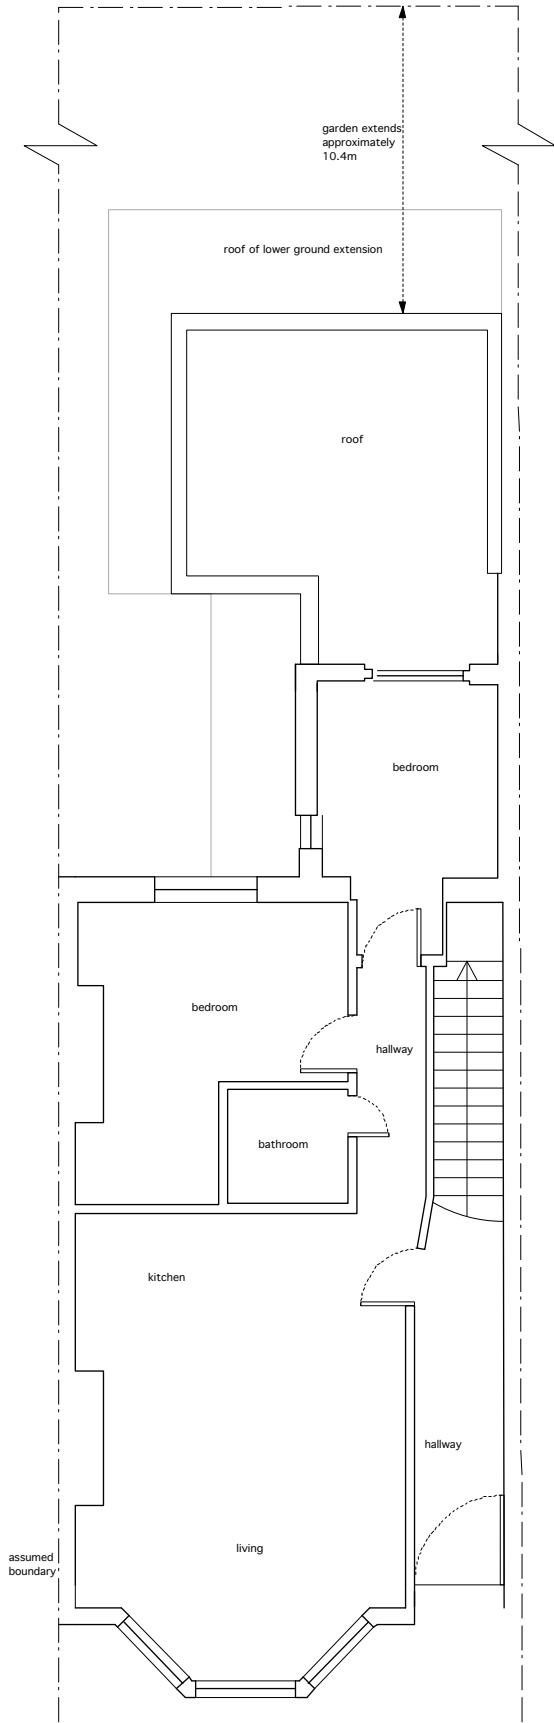

GROUND FLOOR PLAN  
(not surveyed)

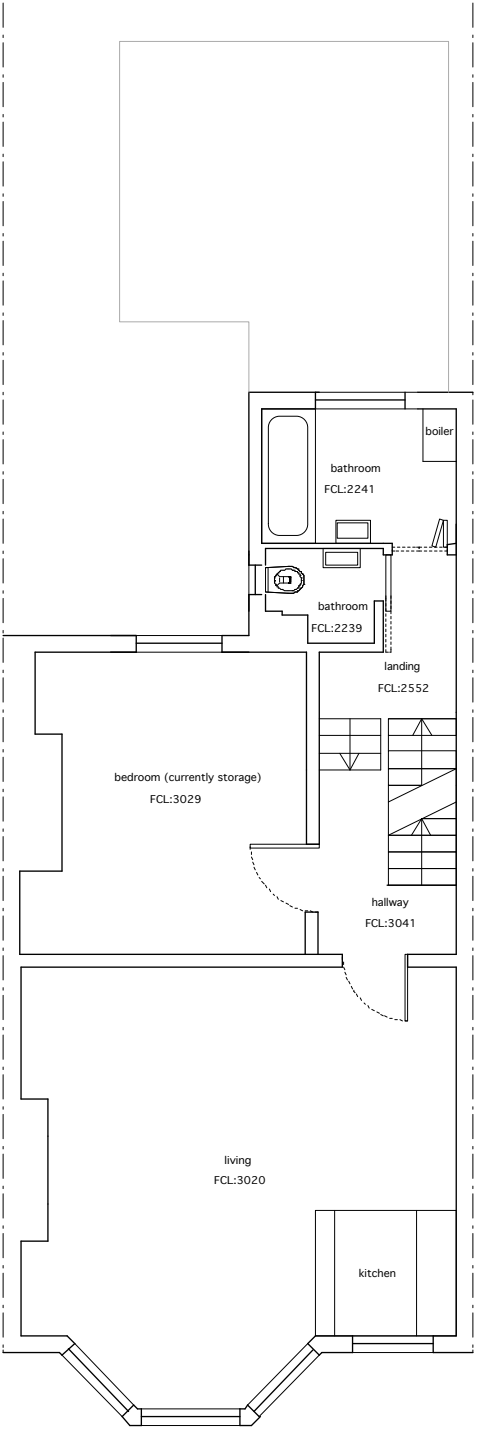

FIRST FLOOR PLAN

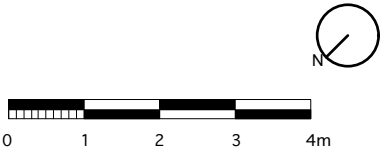

WILLIAM TOZER

a s s o c i a t e s

RIBA chartered practice

42-44 New House 67-68 Hatton Garden London EC1N 8JY

t +44 (0)20 7404 0675 f +44 (0)20 7404 8012

enquiries@wtad.co.uk www.wtad.co.uk

-

stage F: production information  
-issued for information  
-client  
-planning

22.03.17

-

stage F: production information  
-issued for information  
-client  
-planning

01.12.16

-

stage F: production information  
-issued for information  
-client  
-planning

26.10.16

-

stage F: production information  
-issued for information  
-client

24.10.16

-

stage F: production information  
-issued for information  
-client  
-contractor

23.09.16

-

stage F: production information  
-issued for tender  
-client  
-contractor  
-building control  
-party wall surveyor

09.09.16

-

stage E: outline proposal  
-issued for information  
-clients

23.05.16

-

stage D: outline proposal  
-issued for information  
-clients

14.04.16

-

stage D: outline proposal  
-issued for information  
-consultants

15.03.16

-

stage C: outline proposal  
-issued for information  
-client  
-council

29.02.16

-

stage AB: measured survey  
-issued for information  
-client

22.01.16

Rev

Date

DRAWING STATUS

For Information

Issued only for purpose indicated

This drawing to be read in conjunction with all Consultants information.  
All dimensions to be checked on site.  
Do not scale, except for planning purposes.  
This drawing is protected by copyright.

JOB NUMBER

176

JOB TITLE

Subramaniam Snyder  
62 Pilgrim's Ln, Hampstead, London NW3 1SN

DRAWING TITLE

floor plans  
existing

SCALE:

1:100 @ A3 1:50 @ A1

DATE:

March 2016

DRAWING NO.

A/01/101

REV

-

A	stage F: production information -issued for information -client -planning	22.03.17
-	stage F: production information -issued for information -client -planning	01.12.16
-	stage F: production information -issued for information -client -planning	26.10.16
-	stage F: production information -issued for information -client	24.10.16
-	stage F: production information -issued for information -client -contractor	23.09.16
-	stage F: production information -issued for tender -client -contractor -building control -party wall surveyor	09.09.16
-	stage E: outline proposal -issued for information -consultants	23.05.16
-	stage D: outline proposal -issued for information -consultants	15.03.16
-	stage C: outline proposal -issued for information -client -council	29.02.16
-	stage AB: measured survey -issued for information -client	22.01.16

Rev	Date
-----	------

DRAWING STATUS	<b>For Information</b>
----------------	------------------------

Issued only for purpose indicated

This drawing to be read in conjunction with all Consultants

information.  
All dimensions to be checked on site.  
Do not scale, except for planning purposes.

This drawing is protected by copyright.

JOB NUMBER	176
------------	-----

JOB TITLE	
-----------	--

**Subramaniam Snyder**  
62 Pilgrim's Ln, Hampstead, London NW3 1SN

DRAWING TITLE	
---------------	--

**floor plans**  
existing


SCALE:	1:100 @ A3 1:50 @ A1
--------	----------------------

DATE:	March 2016
-------	------------


DRAWING NO.	REV
-------------	-----

A/01/102

A

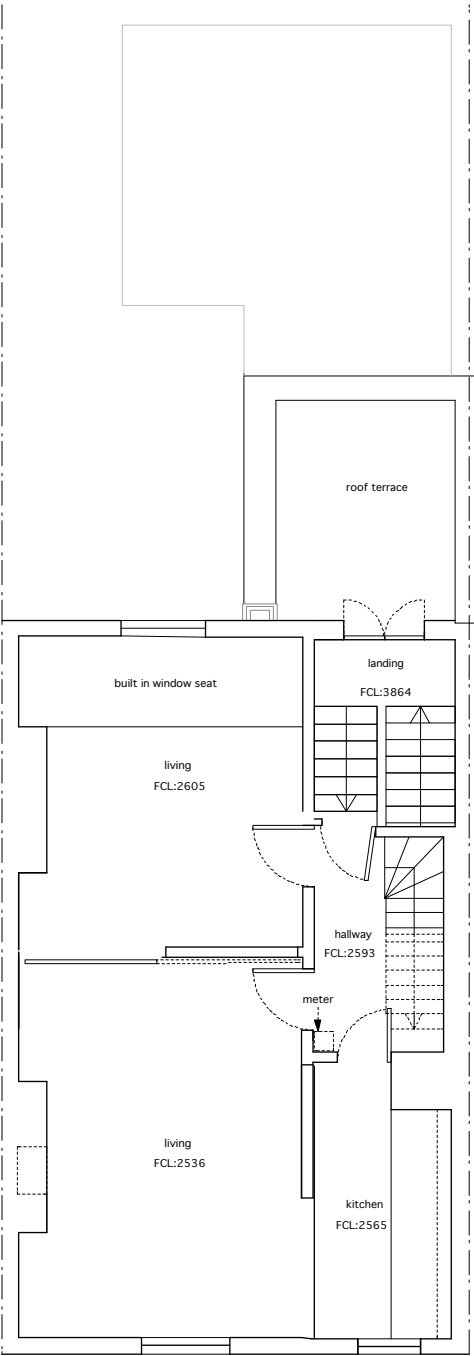

SECOND FLOOR PLAN

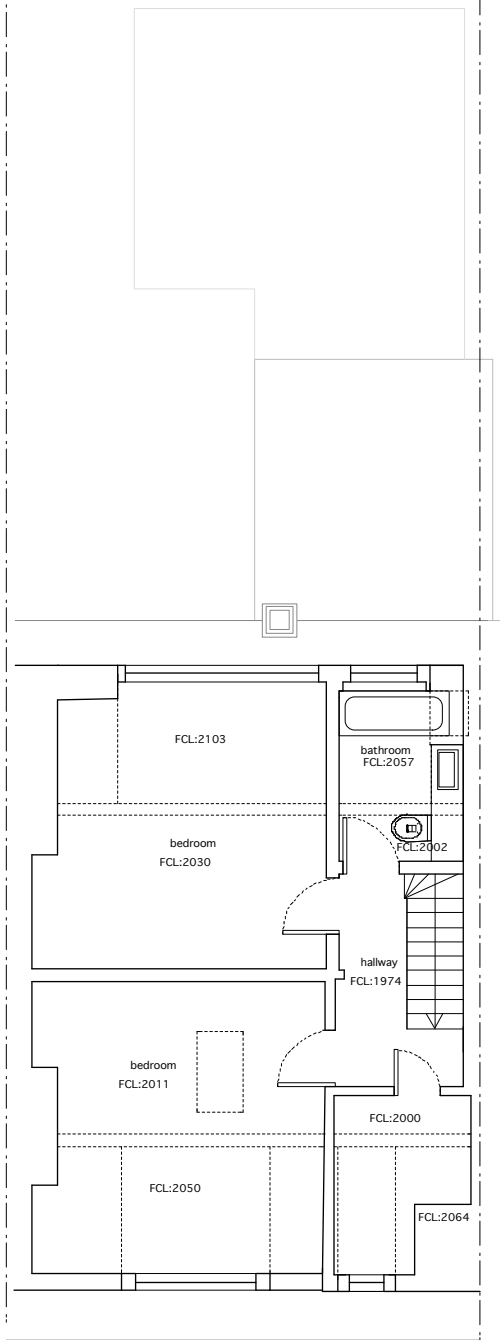


THIRD FLOOR PLAN





FRONT ELEVATION

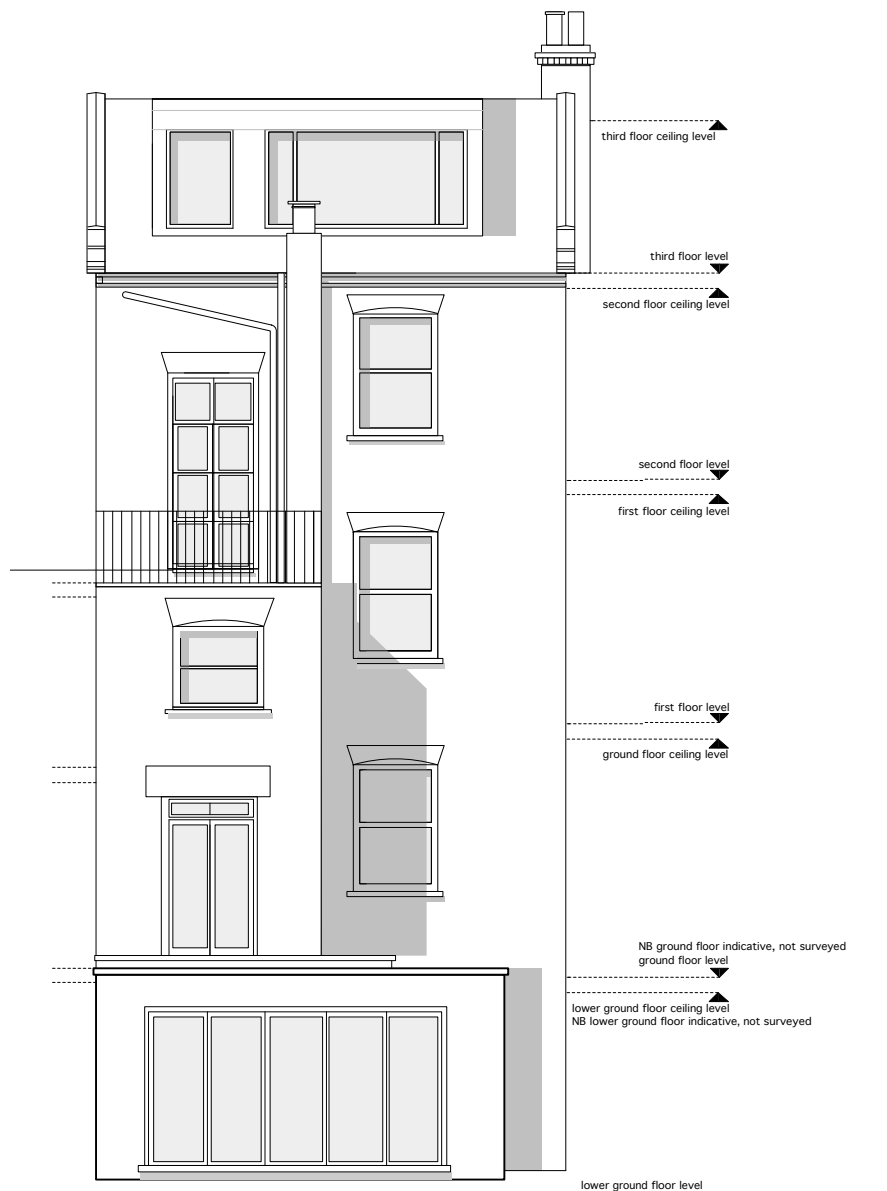

REAR ELEVATION



**WILLIAM TOZER**  
a s s o c i a t e s

RIBA chartered practice

42-44 New House 67-68 Hatton Garden London EC1N 8JY

t +44 (0)20 7404 0675 f +44 (0)20 7404 8012

enquiries@wtad.co.uk www.wtad.co.uk

A	stage F: production information -issued for information -client -planning	22.03.17
-	stage F: production information -issued for information -client -planning	01.12.16
-	stage F: production information -issued for information -client	24.10.16
-	stage F: production information -issued for information -client -contractor	23.09.16
-	stage F: production information -issued for tender -client -contractor -building control -party wall surveyor	09.09.16
-	stage E: outline proposal -issued for information -consultants	23.05.16
-	stage D: outline proposal -issued for information -consultants	15.03.16
-	stage C: outline proposal -issued for information -client -council	29.02.16
-	stage AB: measured survey -issued for information -client	22.01.16

Rev

Date

DRAWING STATUS

**For Information**  

Issued only for purpose indicated

This drawing to be read in conjunction with all Consultants information.  
All dimensions to be checked on site.  
Do not scale, except for planning purposes.  
This drawing is protected by copyright.

JOB NUMBER

176

JOB TITLE

**Subramaniam Snyder**  
62 Pilgrim's Ln, Hampstead, London NW3 1SN

DRAWING TITLE

**external elevations**  
existing

SCALE:

1:100 @ A3 1:50 @ A1

DATE:

September 2016

DRAWING NO.

A/01/103

REV

A



FRONT ELEVATION OF STREET  
- not surveyed



REAR ELEVATION OF STREET  
NB: elevations of neighbouring buildings are taken from successful planning applications

WILLIAM TOZER  
a s s o c i a t e s

RIBA chartered practice  
42-44 New House 67-68 Hatton Garden London EC1N 8JY  
t +44 (0)20 7404 0675 f +44 (0)20 7404 8012  
enquiries@wtad.co.uk www.wtad.co.uk

stage F: production information 22.03.17  
-issued for tender  
-client  
-planning

Rev Date

DRAWING STATUS **For Information**  
Issued only for purpose indicated

This drawing to be read in conjunction with all Consultants information.  
All dimensions to be checked on site.  
Do not scale, except for planning purposes.  
This drawing is protected by copyright.

JOB NUMBER 176

JOB TITLE  
**Subramaniam Snyder**  
62 Pilgrim's Ln, Hampstead, London NW3 1SN

DRAWING TITLE  
**external elevations of neighbouring buildings proposed**

SCALE: 1:150 @ A3

DATE: March 2017

DRAWING NO. REV

A/01/107 -