



**Front Elevation**

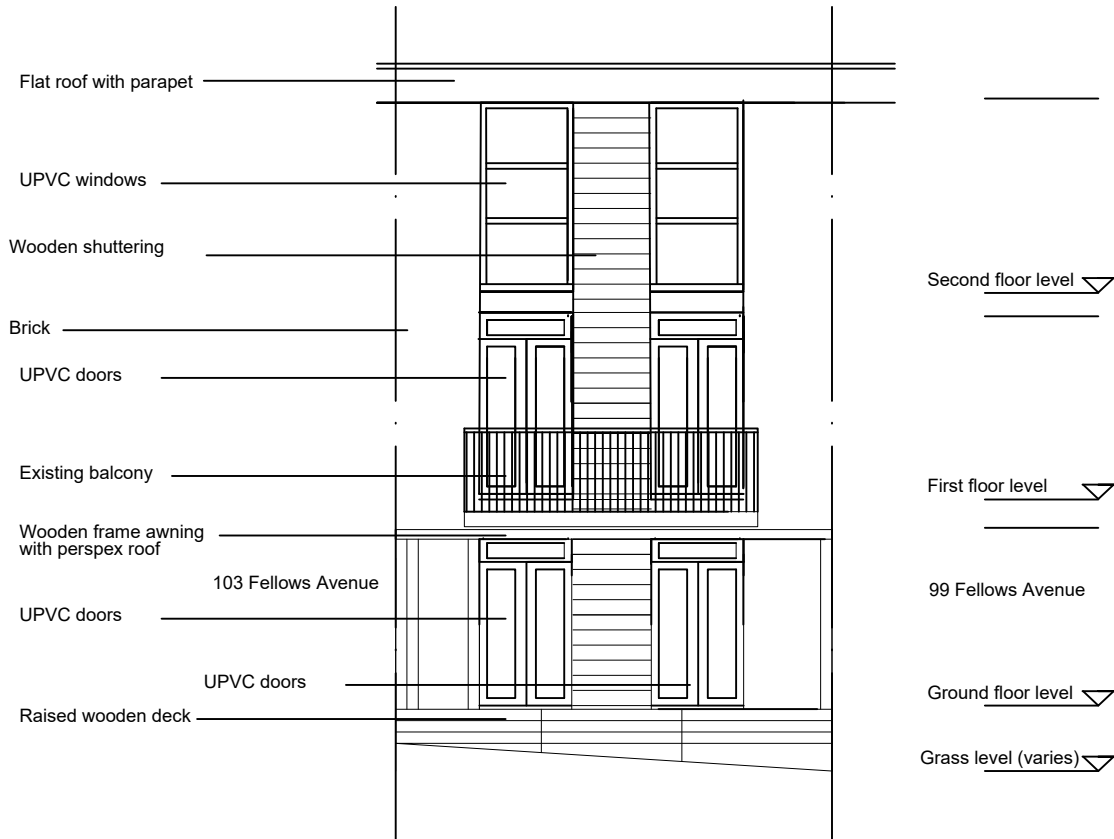

**Rear Elevation**

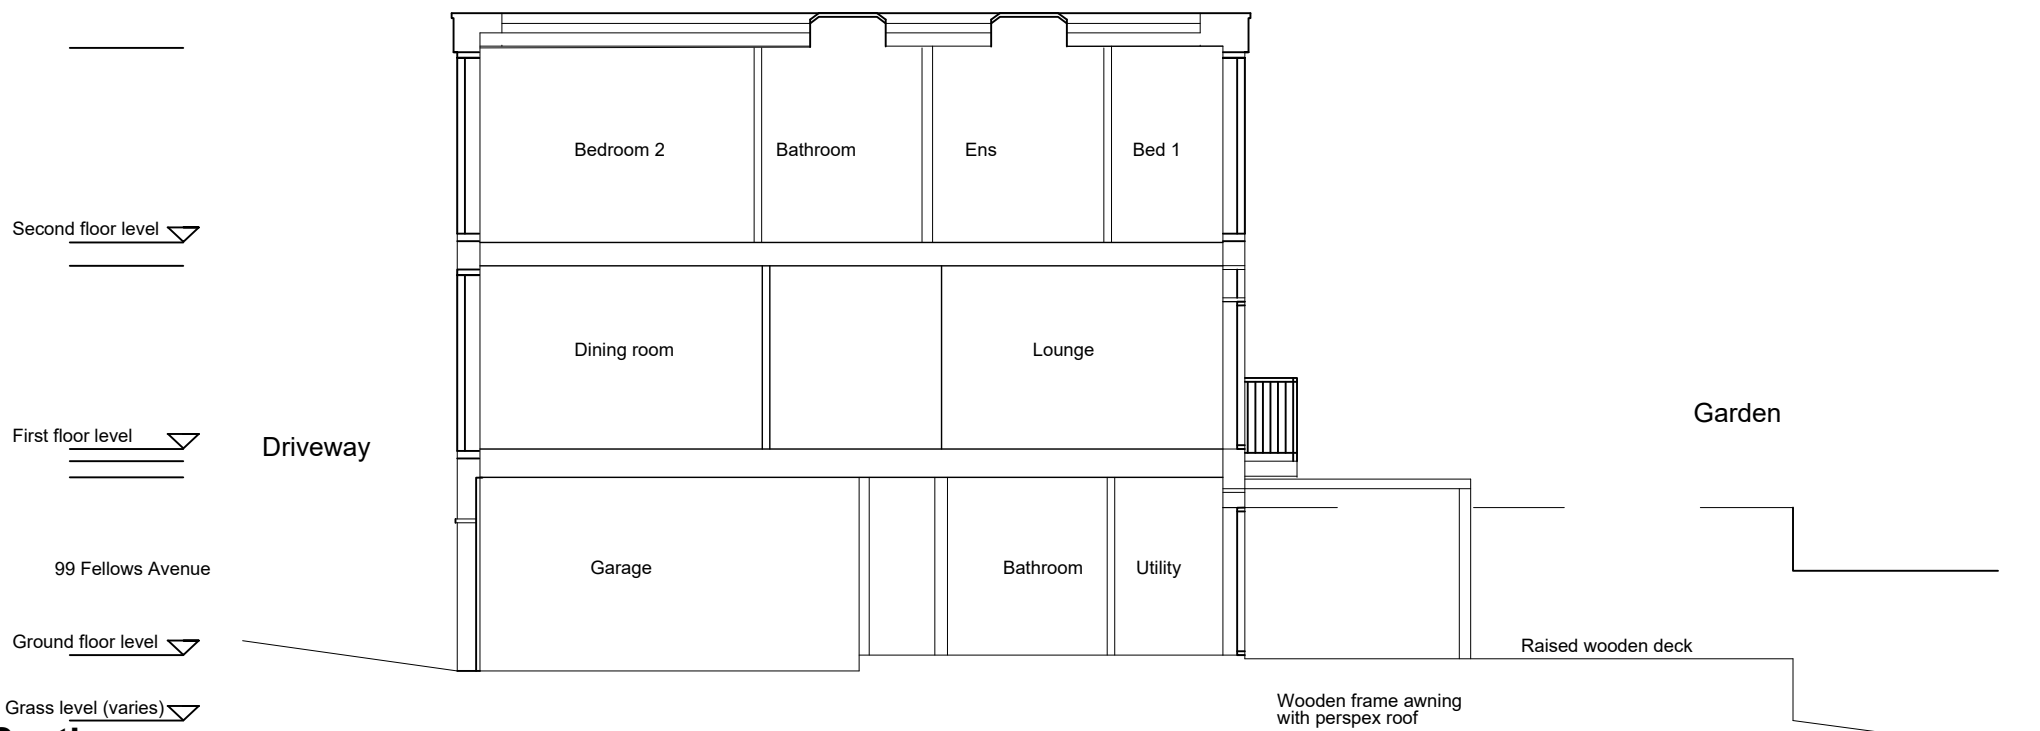


**Section**

All dimensions to be ratified on site

**Revisions**

Rev Date Description

 

101 Fellows Road London NW3 3JS  
Existing Elevations & Section

<b>Scale</b>	1:100 at A3	<b>Job Number</b>	146
<b>Date</b>	10.03.2017	<b>Drawn by</b>	ZD
<b>Drawing Status</b>	Planning	<b>Checked by</b>	ZD
<b>Drawing No</b>	110	<b>Revision</b>	00

**ZED Architect**

55 Church Crescent  
London N3 1BL  
07971902109  
zoe@zedarchitect.com