



**Front Elevation**

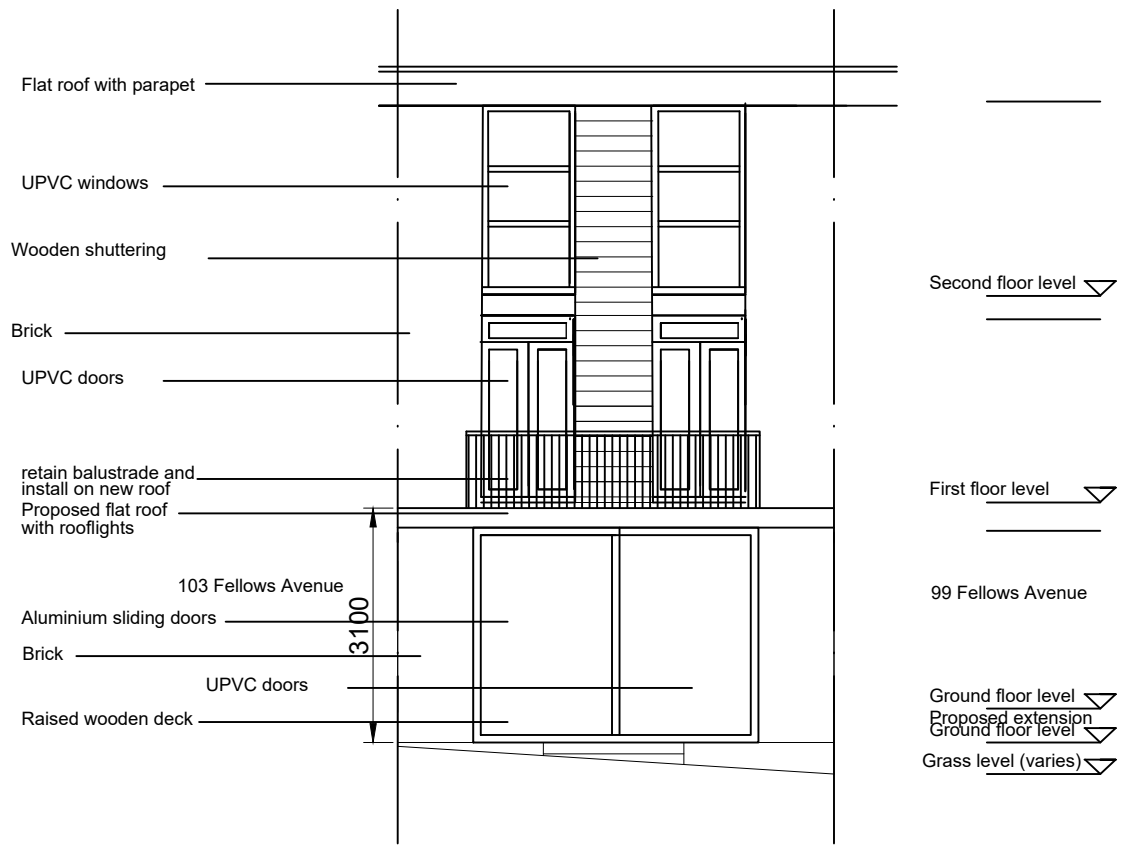


**Rear Elevation**

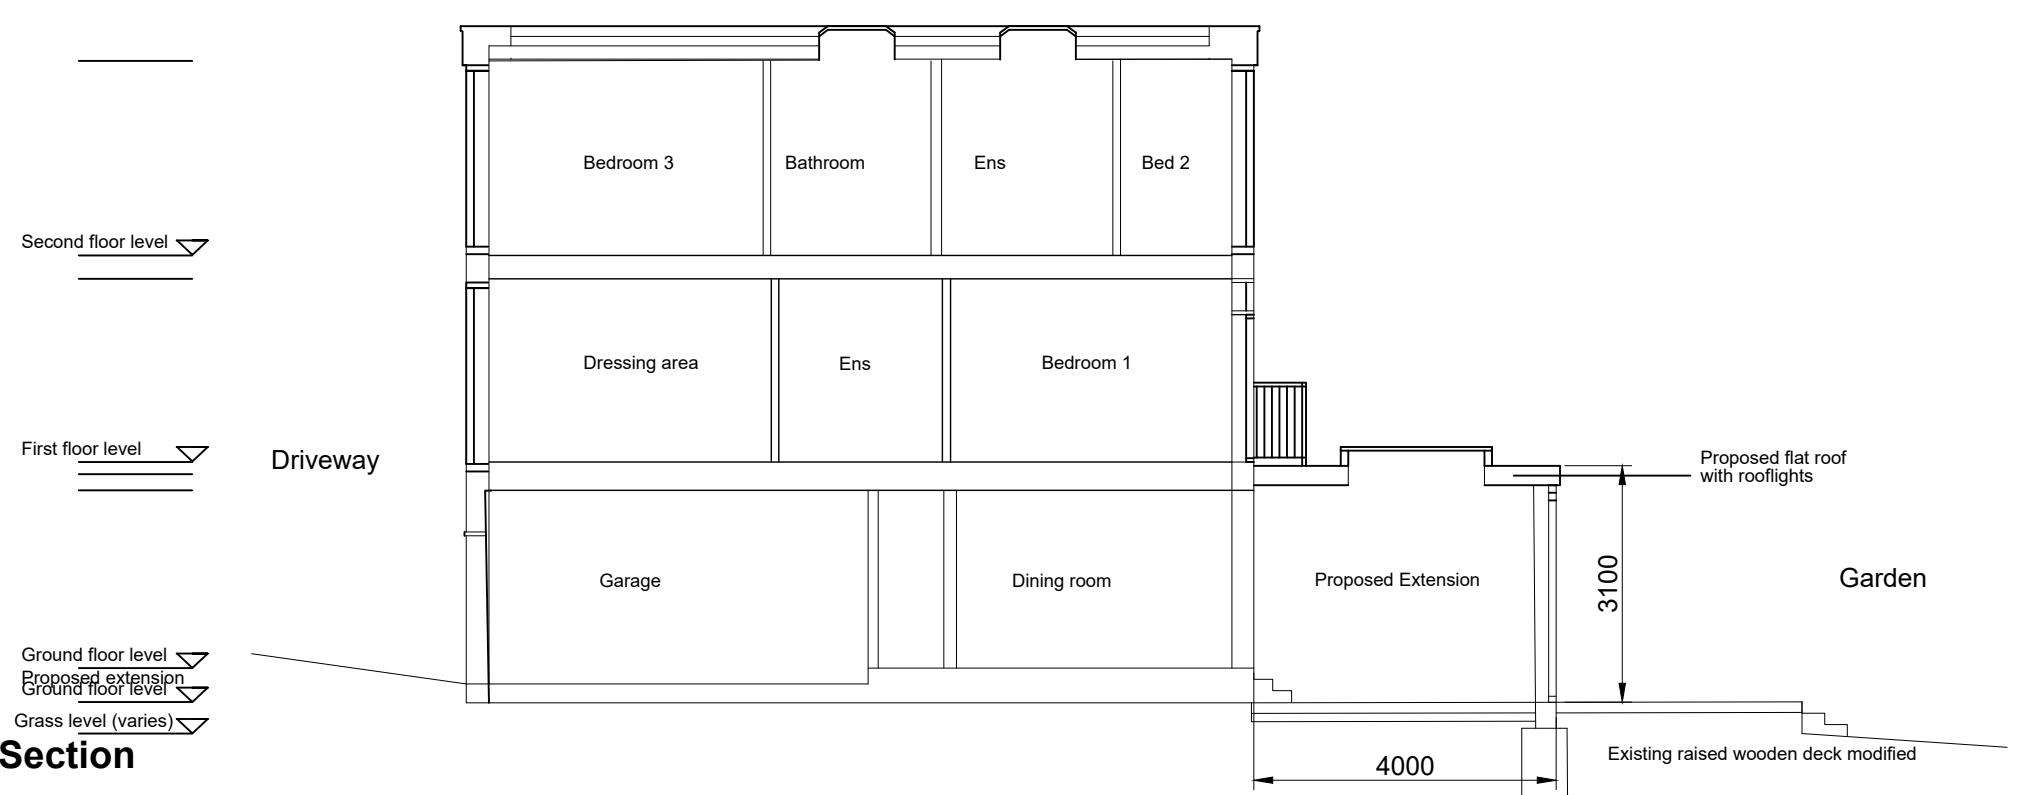

**Section**

All dimensions to be ratified on site

**Revisions**  
 Rev      Date      Description

 

101 Fellows Road London NW3 3JS			
Proposed Elevations & Section			
<b>Scale</b>	1:100 at A3	<b>Job Number</b>	146
<b>Date</b>	10.03.2017	<b>Drawn by</b>	ZD
<b>Drawing Status</b>	Planning	<b>Checked by</b>	ZD
<b>Drawing No</b>	115	<b>Revision</b>	00

**ZED Architect**  
 55 Church Crescent  
 London N3 1BL  
 07971902109  
 zoe@zedarchitect.com